
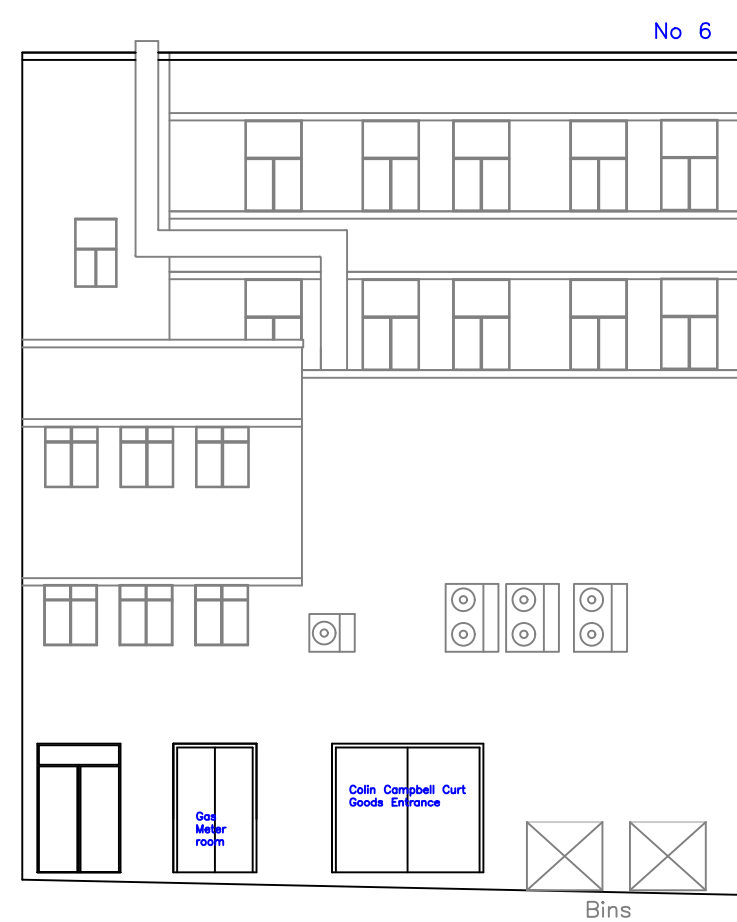


See MK2010'S Drawings for catering, ventilation and extract details

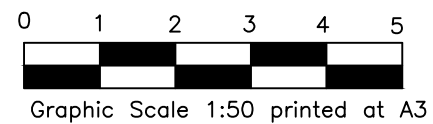

North West - Purposed elevation

THIS DRAWING IS COPYRIGHT

Scheme Ground Floor 6 Derrys Cross Plymouth PL1 2SN	STATUS		Drawn cjj	Original drawing size A3
	PURPOSE OF ISSUE		Checked	Date 10/2023
Drawing Title Proposed position of bins	Preliminary	<input checked="" type="checkbox"/>	Date	
	Report	<input type="checkbox"/>		
	Committee	<input type="checkbox"/>		
	Tender	<input type="checkbox"/>		
	Construction	<input type="checkbox"/>	Project Number 6/DC	Scale 1:100
	Other (specify)	<input type="checkbox"/>	Drawing Number 6/DC/005	Revision