





PROPOSED REPLACEMENT CONSERVATORY ROOF WITH TWO ROOF LANTERNS

VIEW A – SIDE OF PROPERTY




PROPOSED REPLACEMENT CONSERVATORY ROOF WITH TWO ROOF LANTERNS

VIEW B – REAR OF PROPERTY

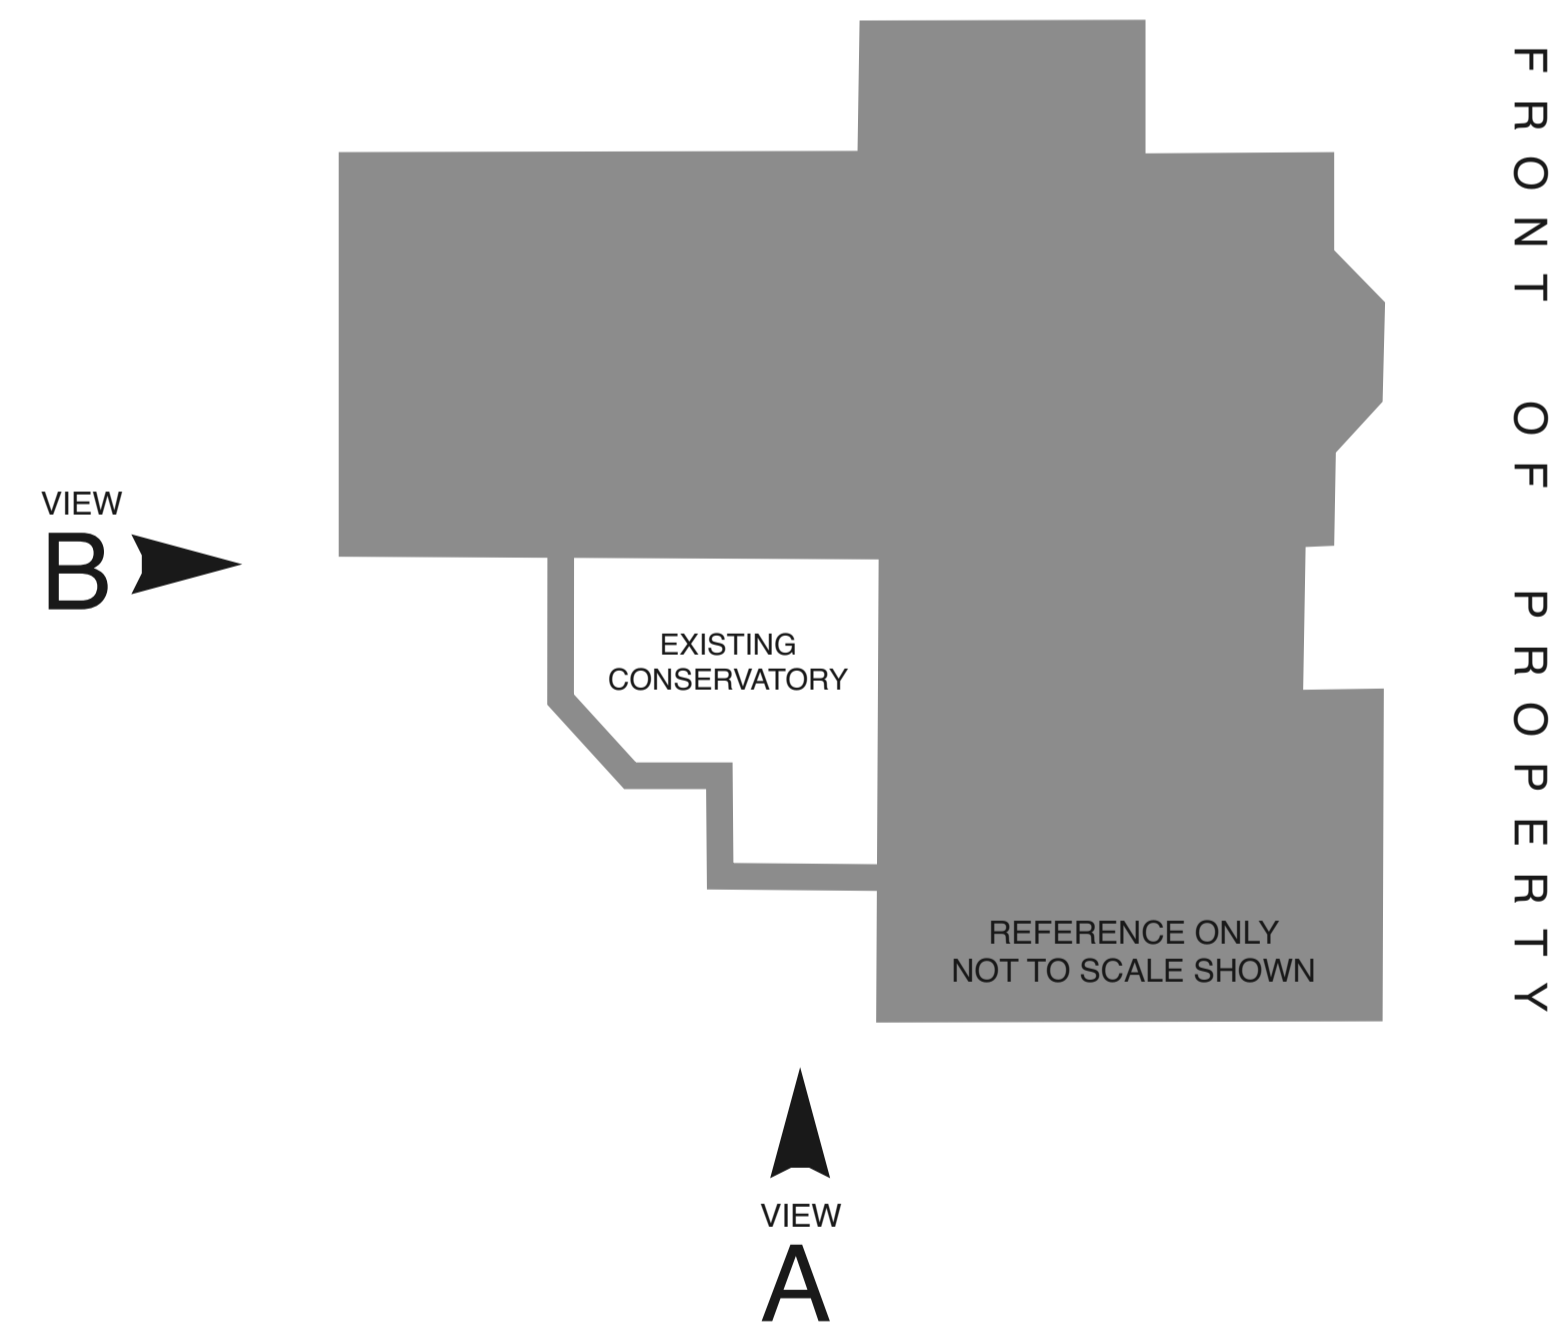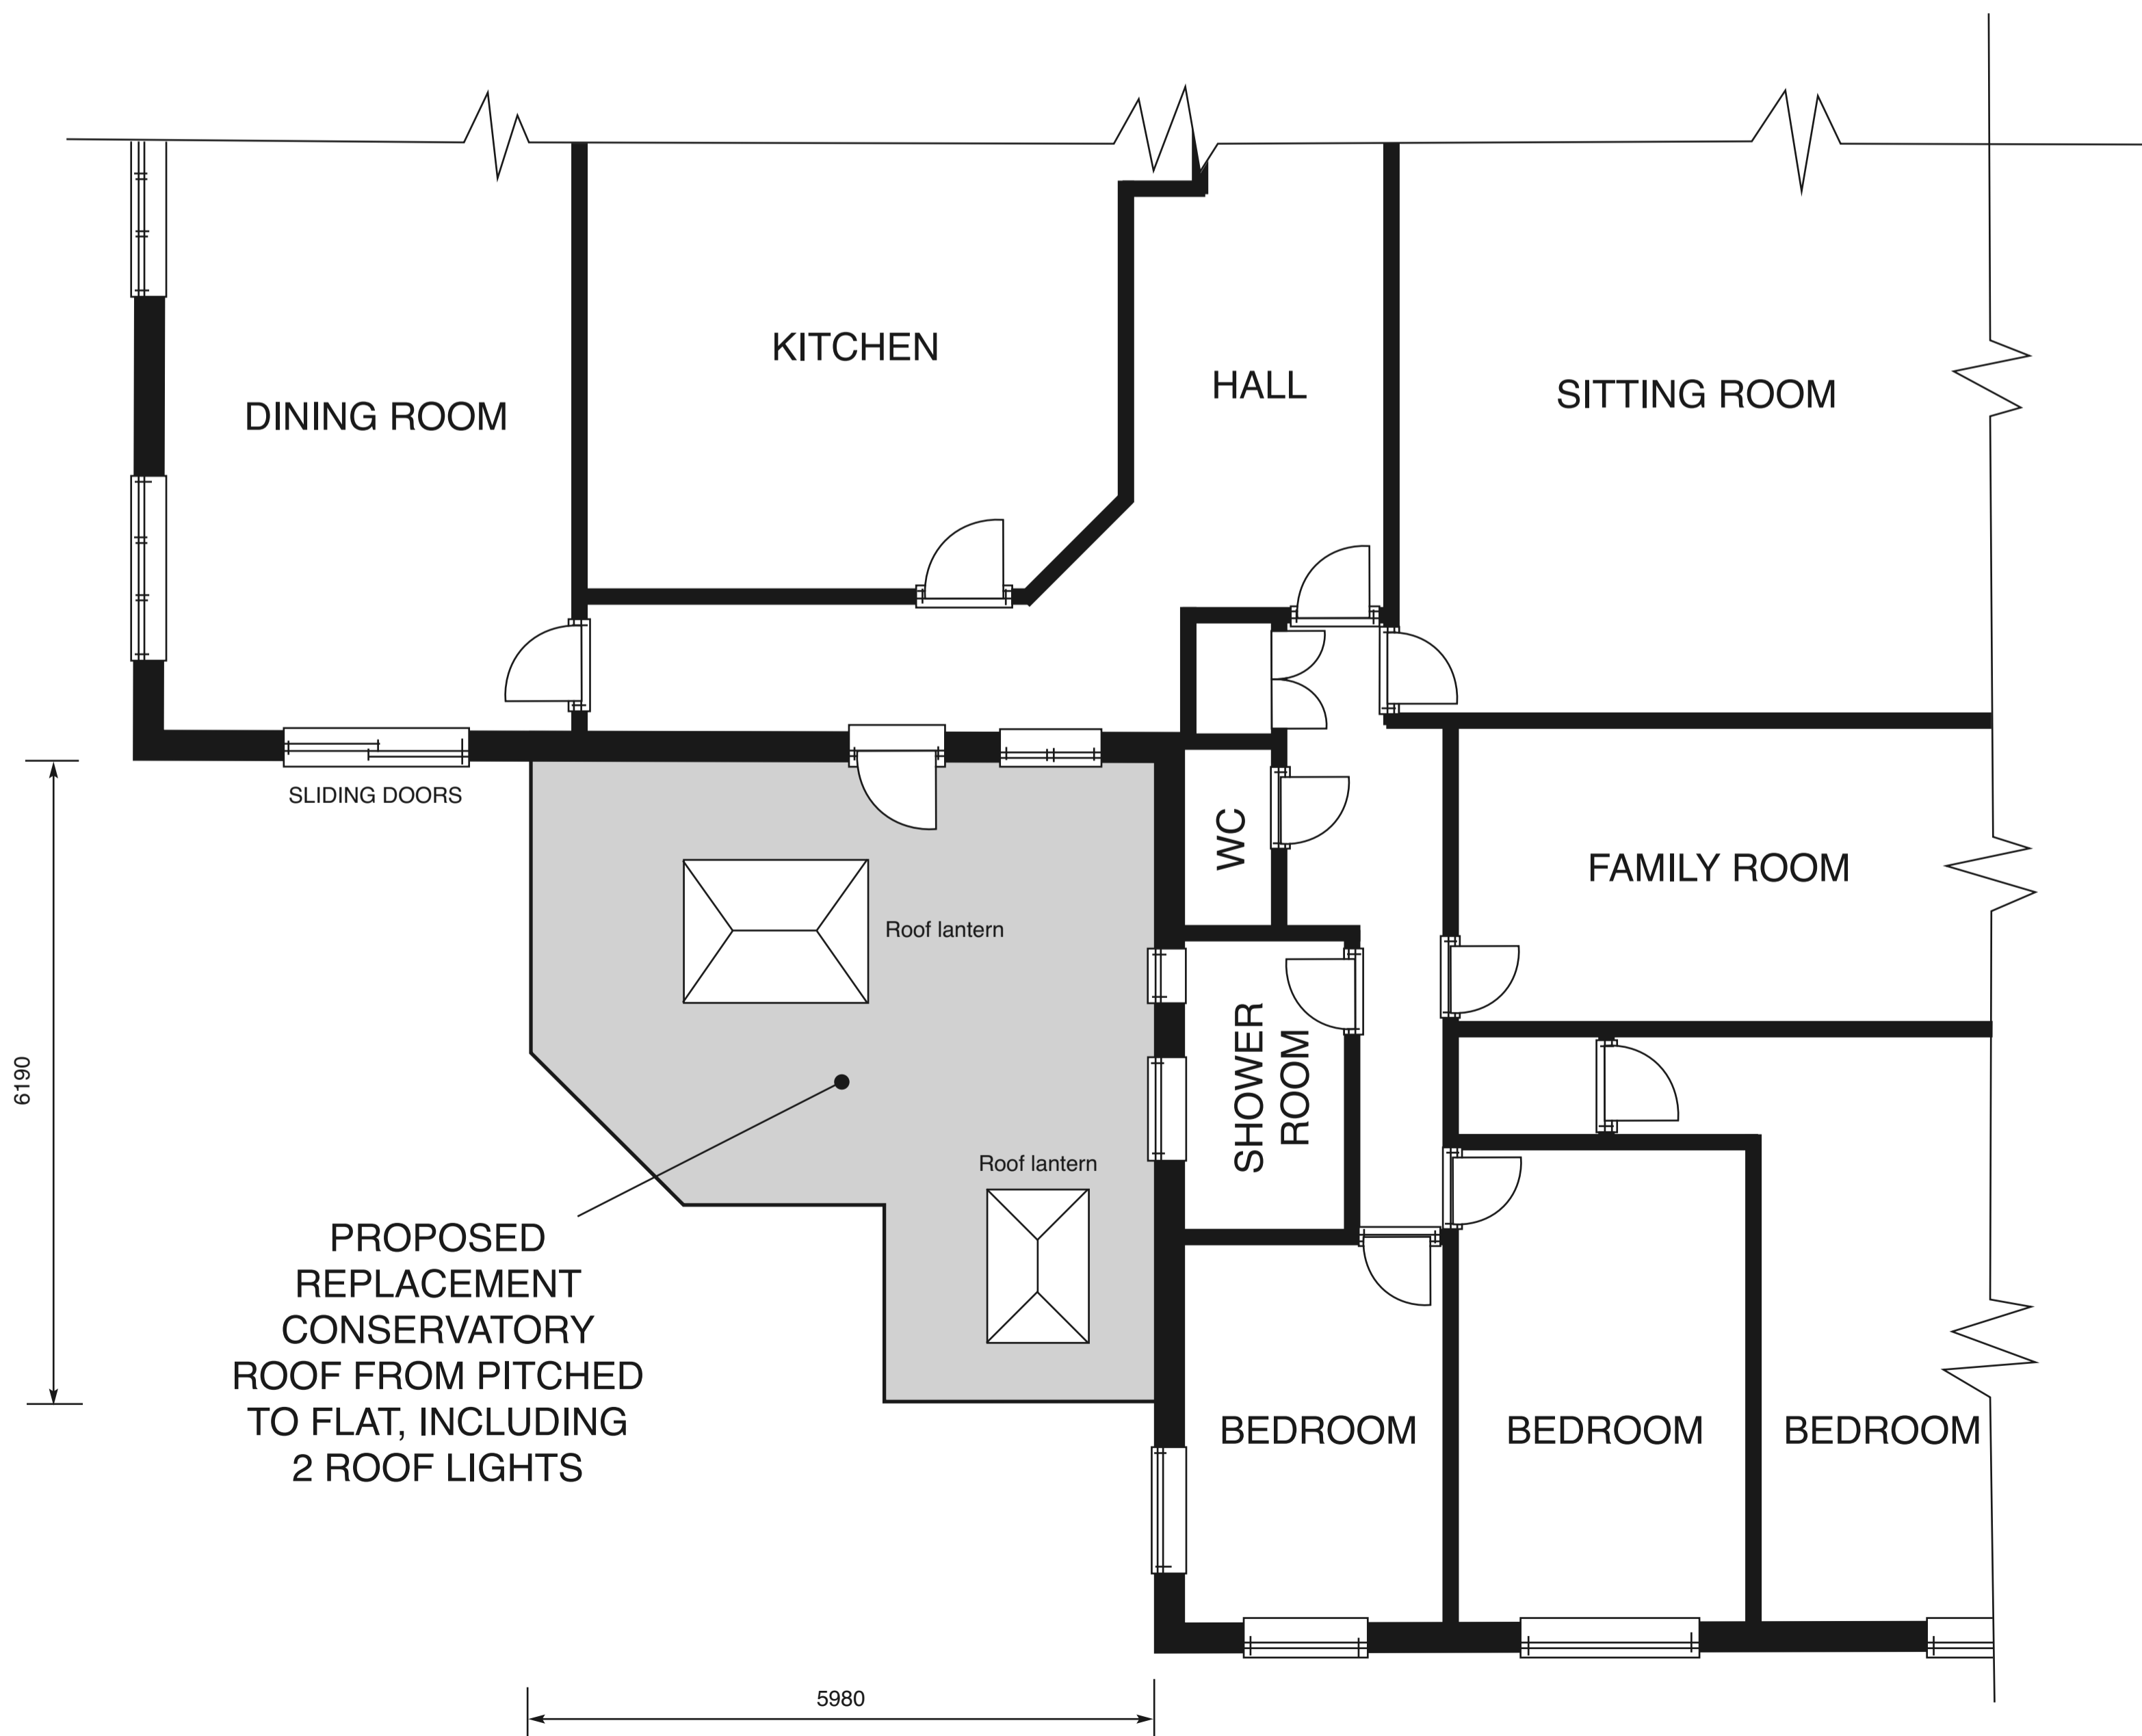


**PROPOSED REPLACEMENT OF CONSERVATORY ROOF FROM PITCHED TO FLAT, INCLUDING 2 ROOF LIGHTS**

THESE ARE NOT CONSTRUCTION PLANS

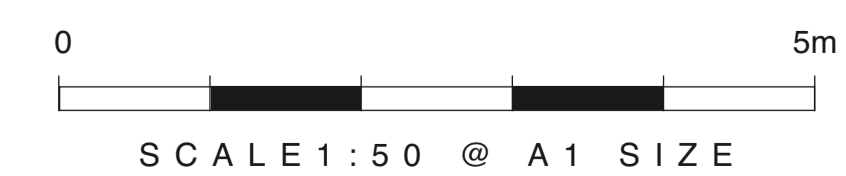

Print plans at A1 size

 <p><b>PURELY PLANNING</b></p>	<p>Purely Planning Limited Unit 21 Shire Hill Saffron Walden Essex CB11 3AQ Telephone: 01799 527542</p>
	<p>TITLE: Proposed replacement of conservatory roof from pitched to flat, including 2 roof lights</p>
<p>PROJECT: Contact Purely Planning for details</p>	
<p>REFERENCE: PPL1079/proposed</p>	
<p>DRAWN BY: PPL/MG</p>	
<p>DATE: 15/09/2023</p>	<p>SCALE: AS SHOWN</p>