

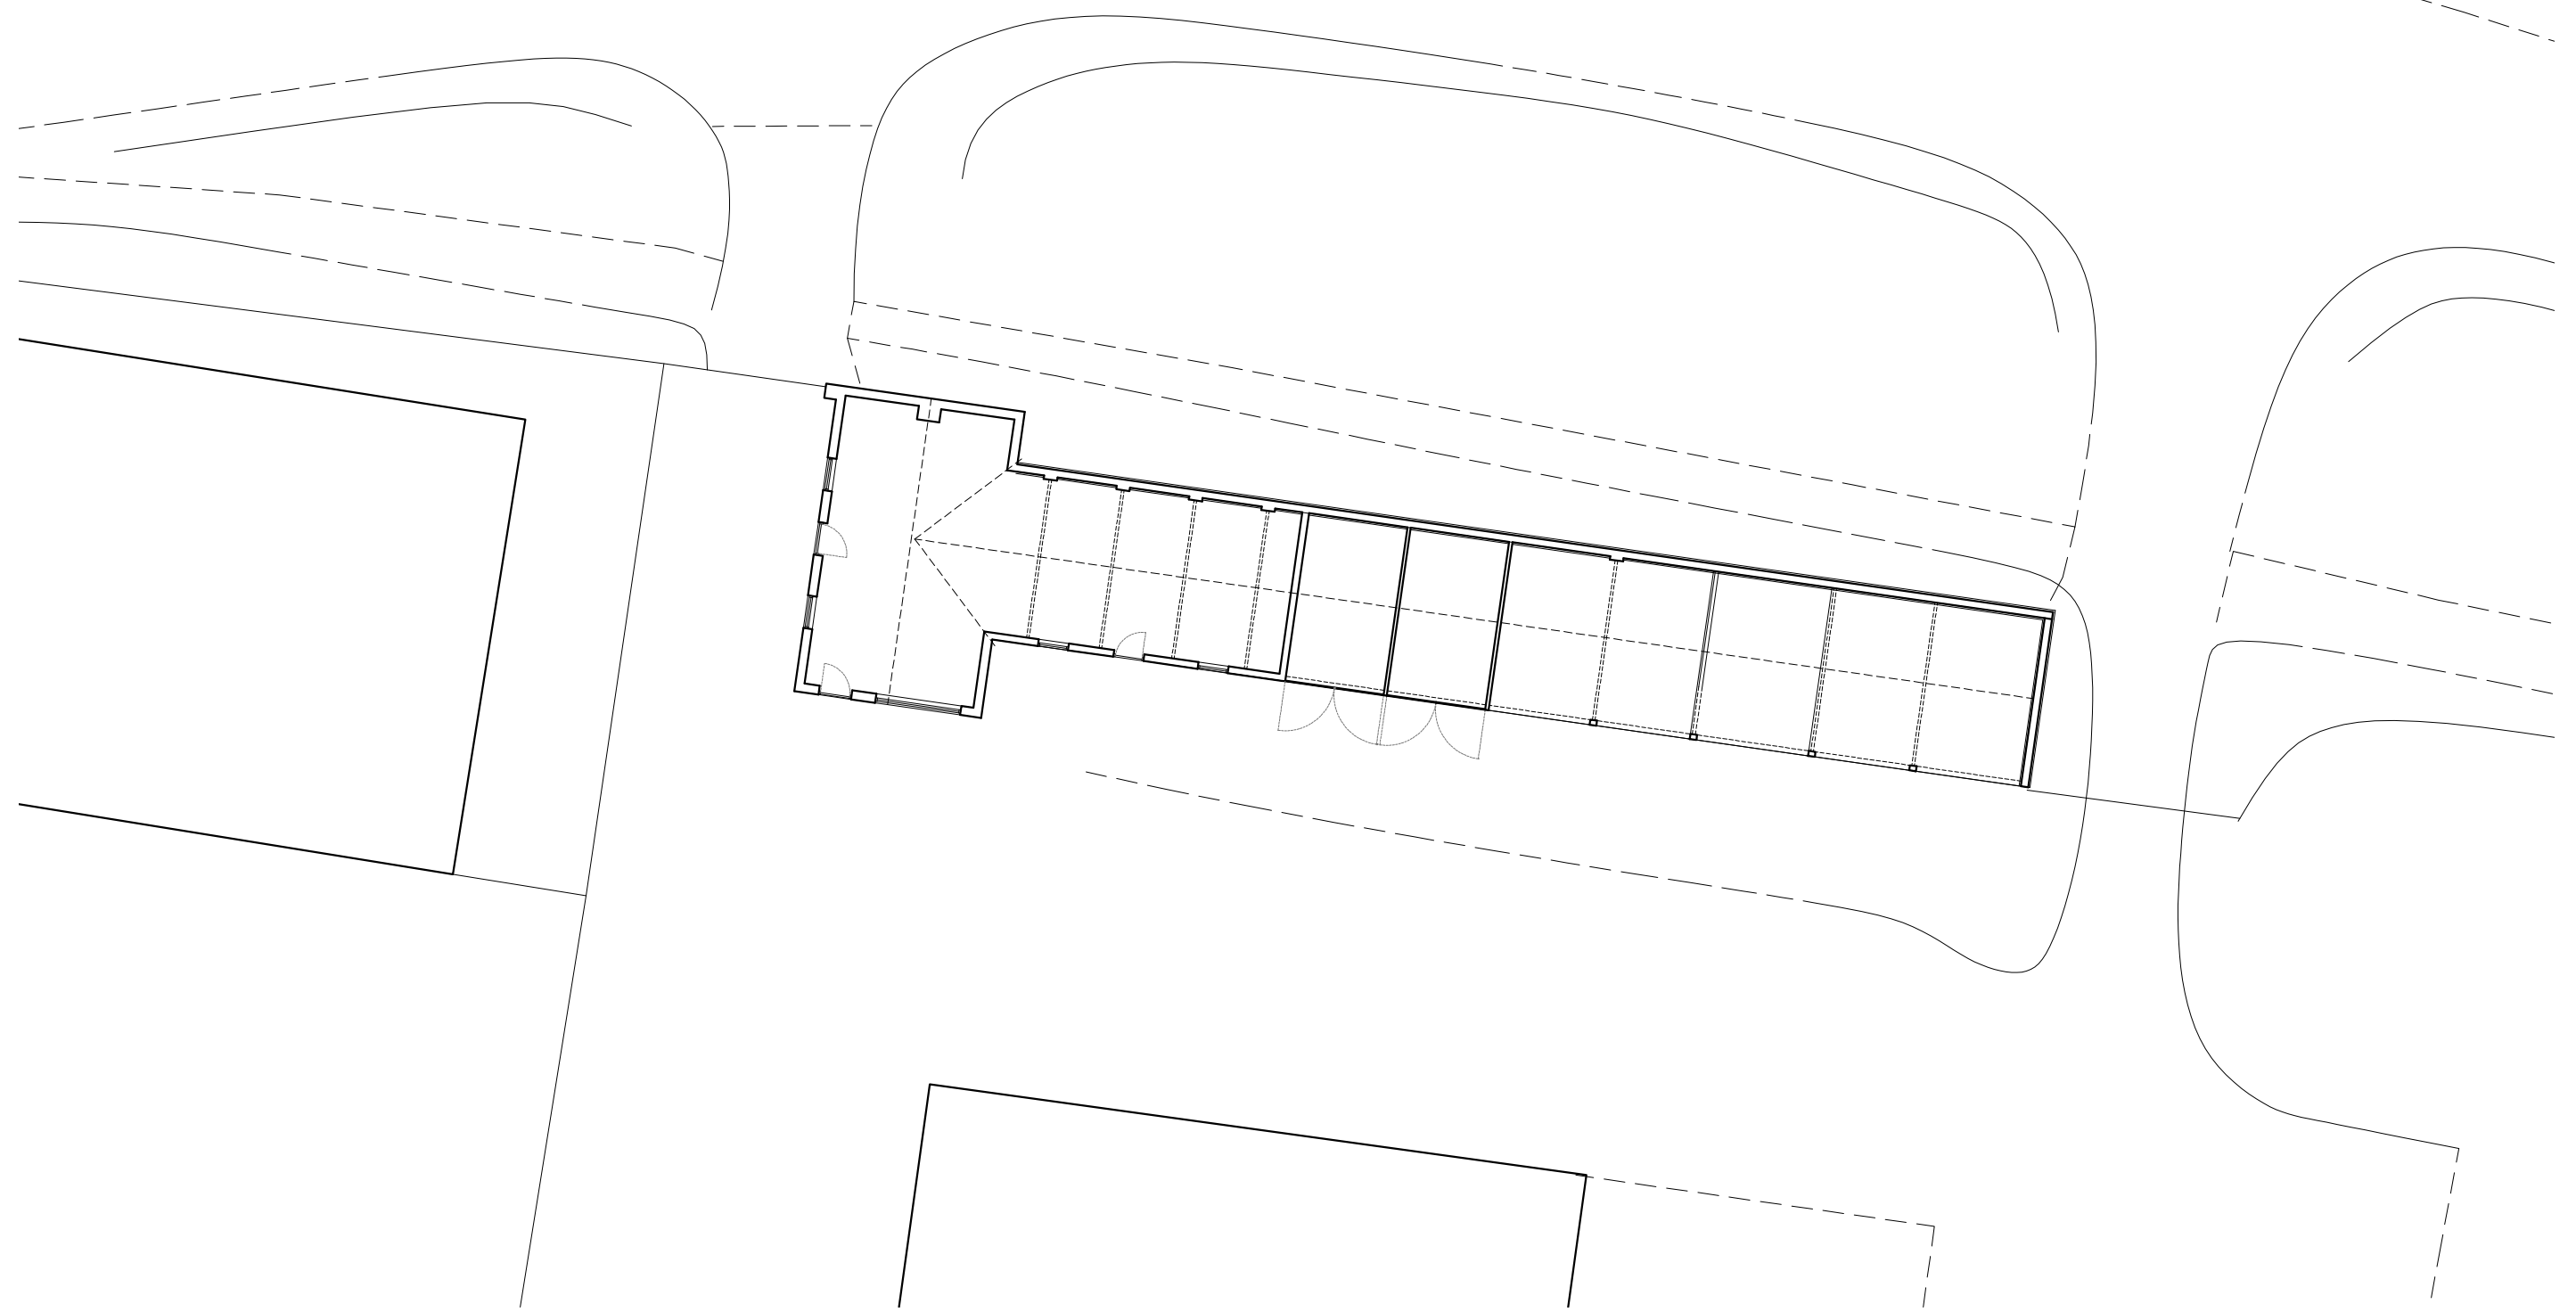


Kents Lane

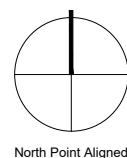

Block Plan

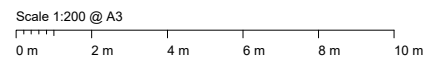

Notes/
Report all errors and omissions to the architect.
Dimensions to be checked on site prior to fabrication.
~~No dimensions to be scaled from this drawing.~~

© Copyright
hox
design
architects

Unit 2
5 Drysdale Street
London N1 6ND
020 7739 2050
hoxdesign.co.uk

New Street Farm, SG11 1PJ
Alterations
Existing Block Plan

Scale
1:200
Date
July 2022
Drawn By
PM

Drawing No.
734 /
1-01
Rev.
PA