

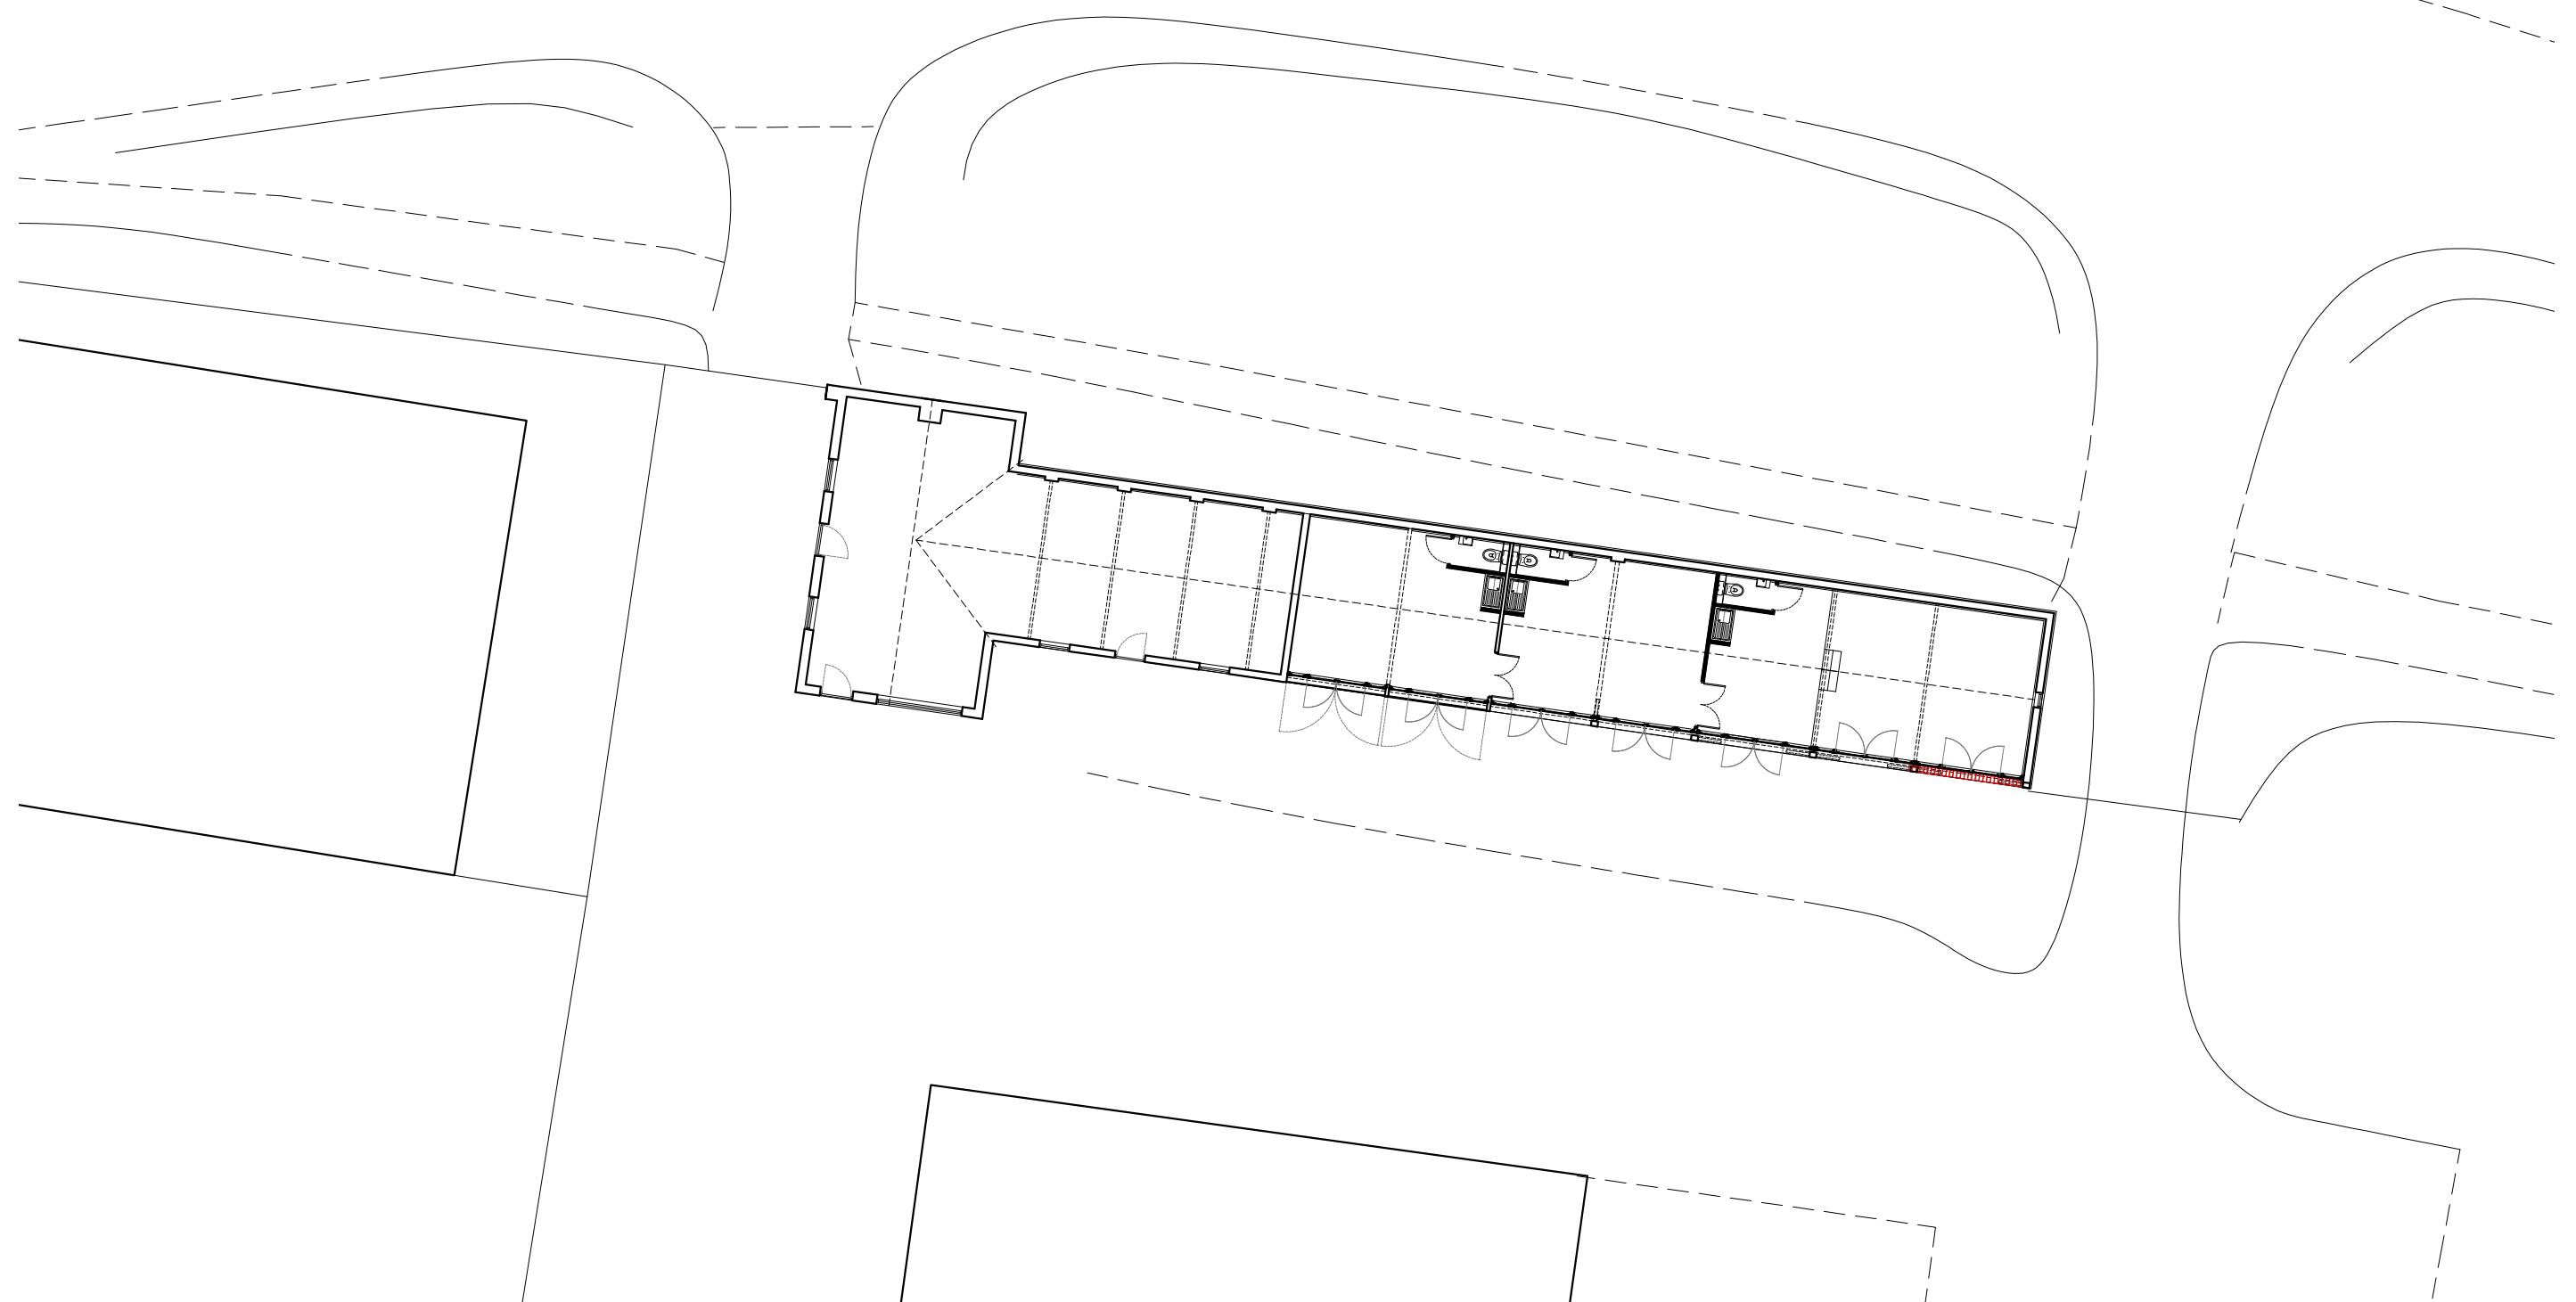


Kents Lane

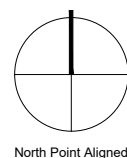

Block Plan

Notes/  
Report all errors and omissions to the architect.  
Dimensions to be checked on site prior to fabrication.  
~~No dimensions to be scaled from this drawing.~~

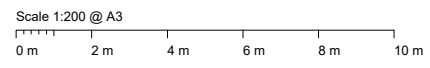

© Copyright  
Unit 2  
5 Drysdale Street  
London N1 6ND  
020 7739 2050  
hoxdesign.co.uk

New Street Farm, SG11 1PJ  
Alterations  
Proposed Block Plan

Scale	Drawing No.
1:200	734 /
Date	Rev.
July 2022	2-01
Drawn By	Initials
PM	PA