




New Street Farm

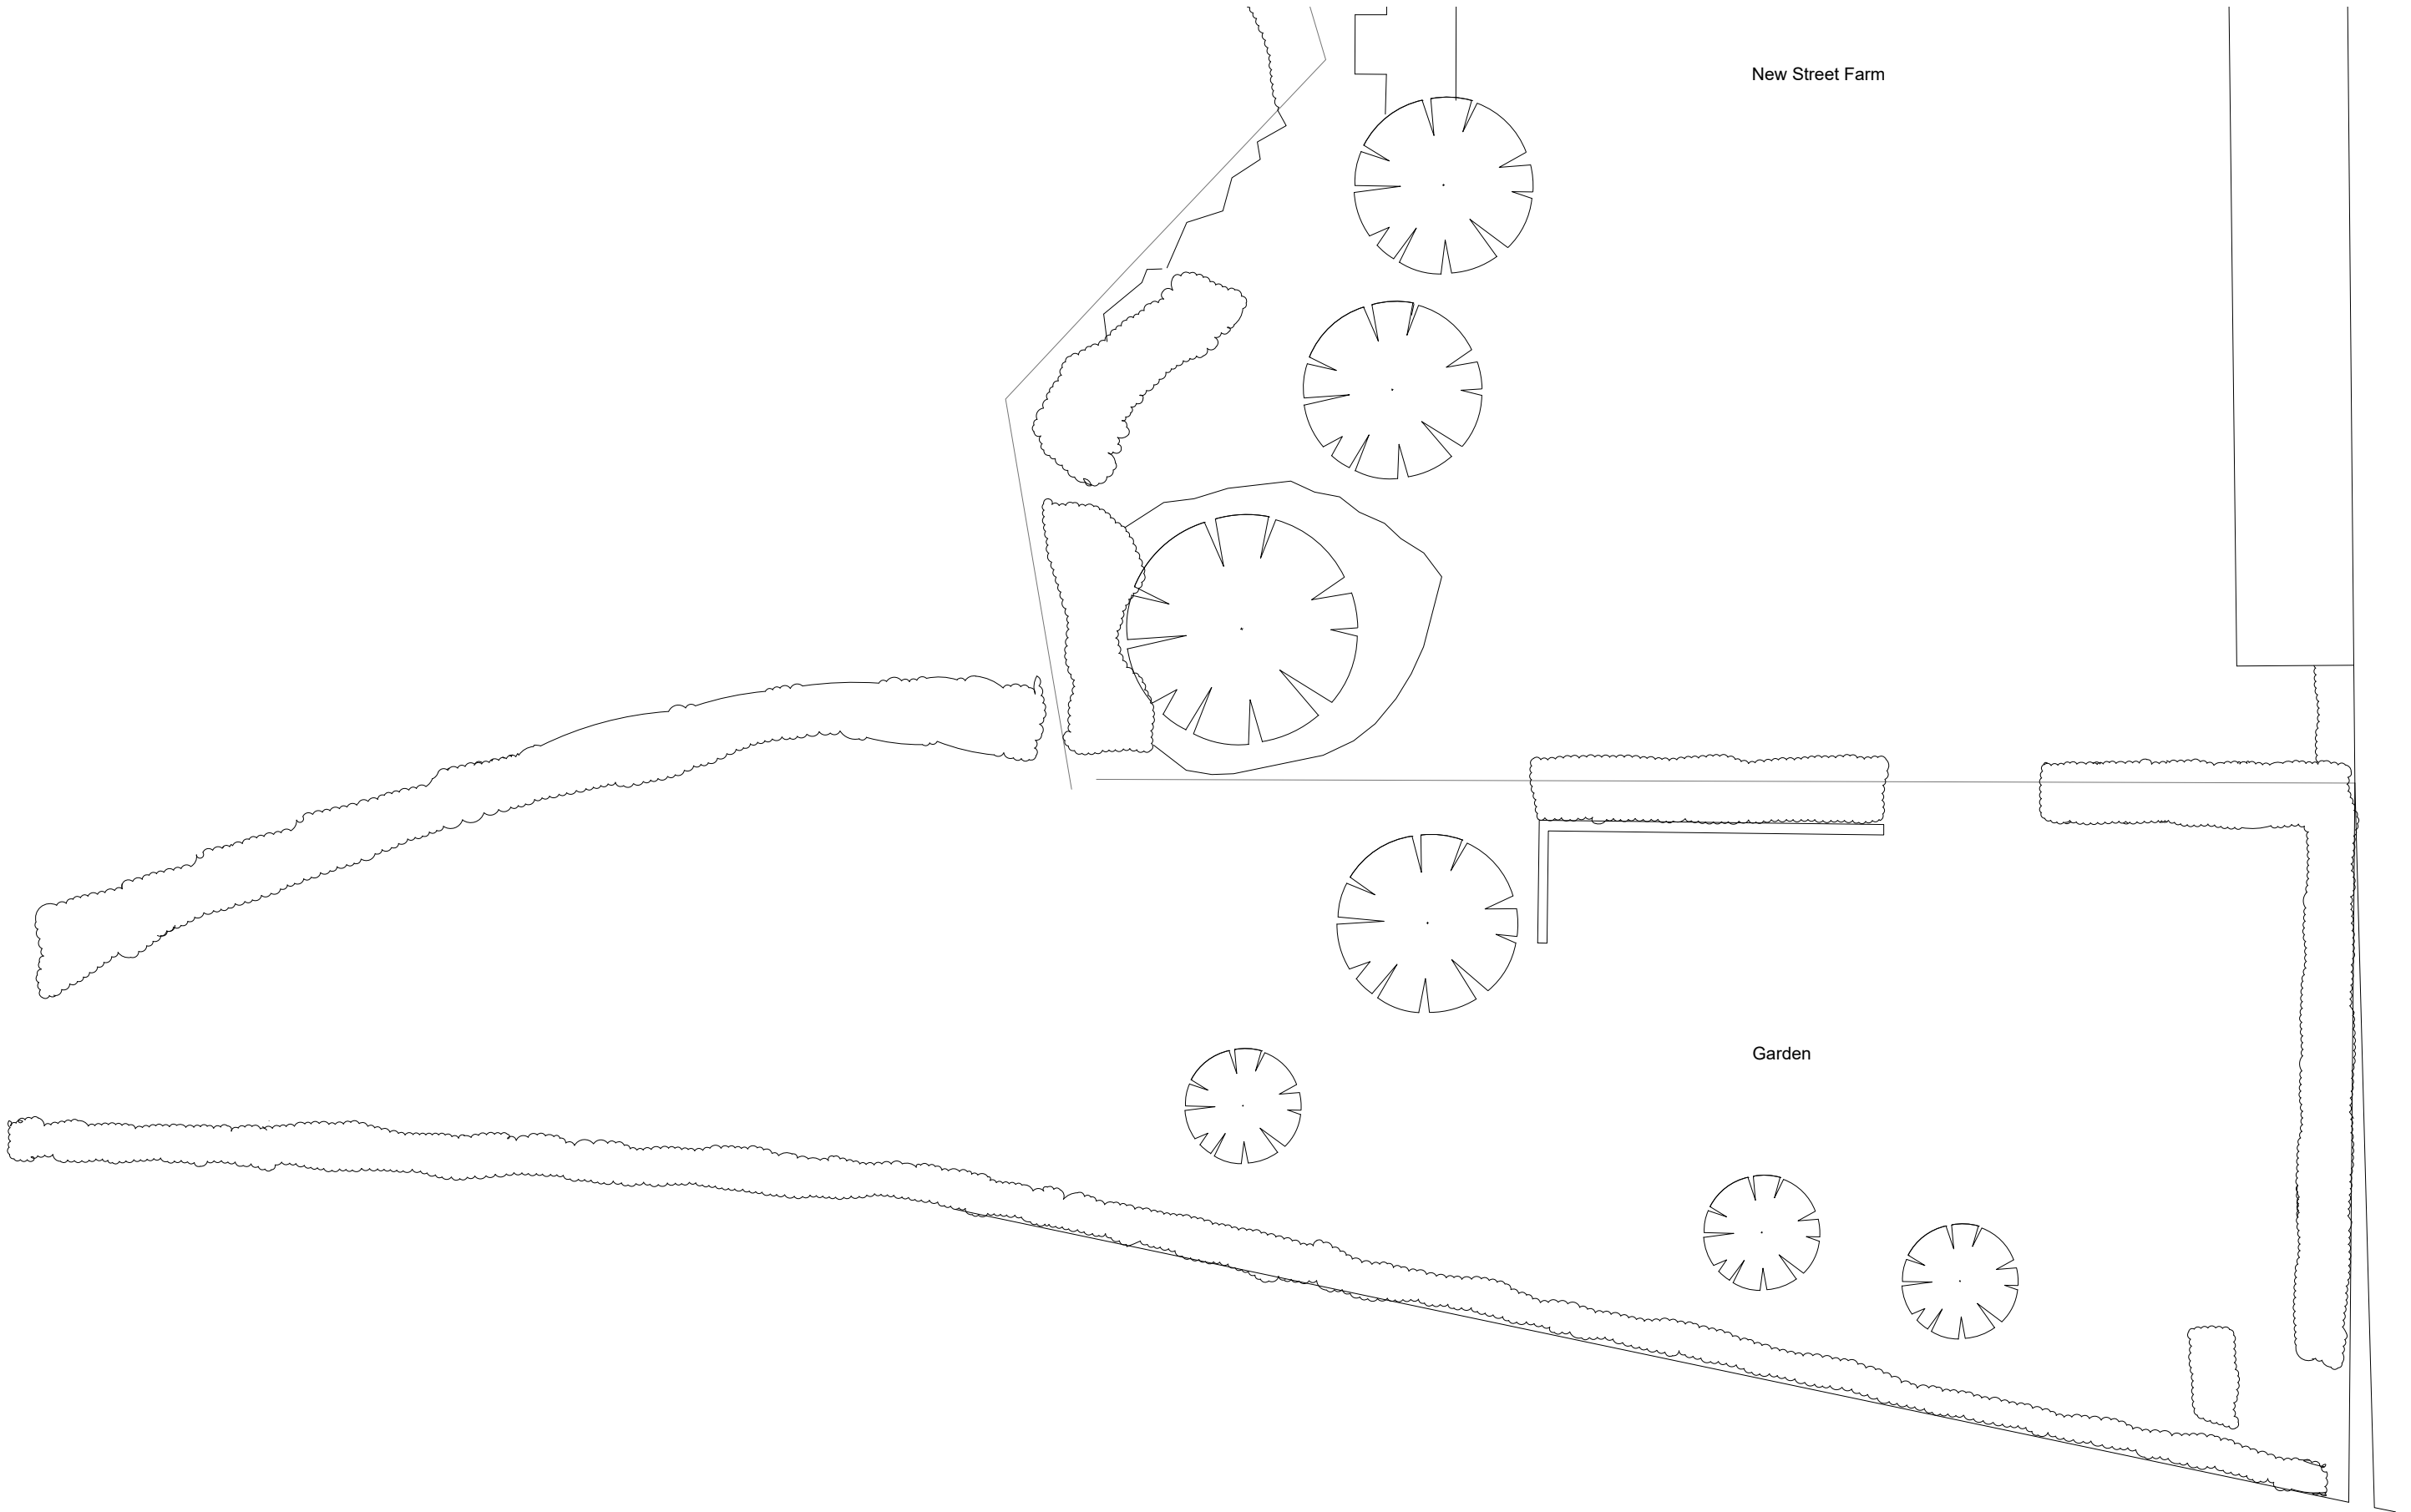

Garden

Garden Plan

Notes/  
 Report all errors and omissions to the architect.  
 Dimensions to be checked on site prior to fabrication.  
 -No dimensions to be scaled from this drawing-

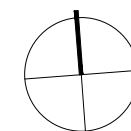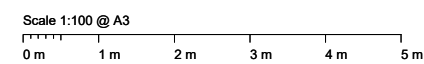

© Copyright  
 Unit 2  
 5 Drysdale Street  
 London N1 6ND  
 020 7739 2050  
 hoxdesign.co.uk  
**hox**  
 design  
 architects

New Street Farm, SG11 1PJ  
 New Swimming Pool  
 Existing Garden Plan

Rev	Description	Date	Initials

Scale 1:100	Drawing No. <b>734 /</b> <b>1P-02</b>
Date May 2023	Rev. <b>PA</b>
Drawn By PM	