



New Street Farm

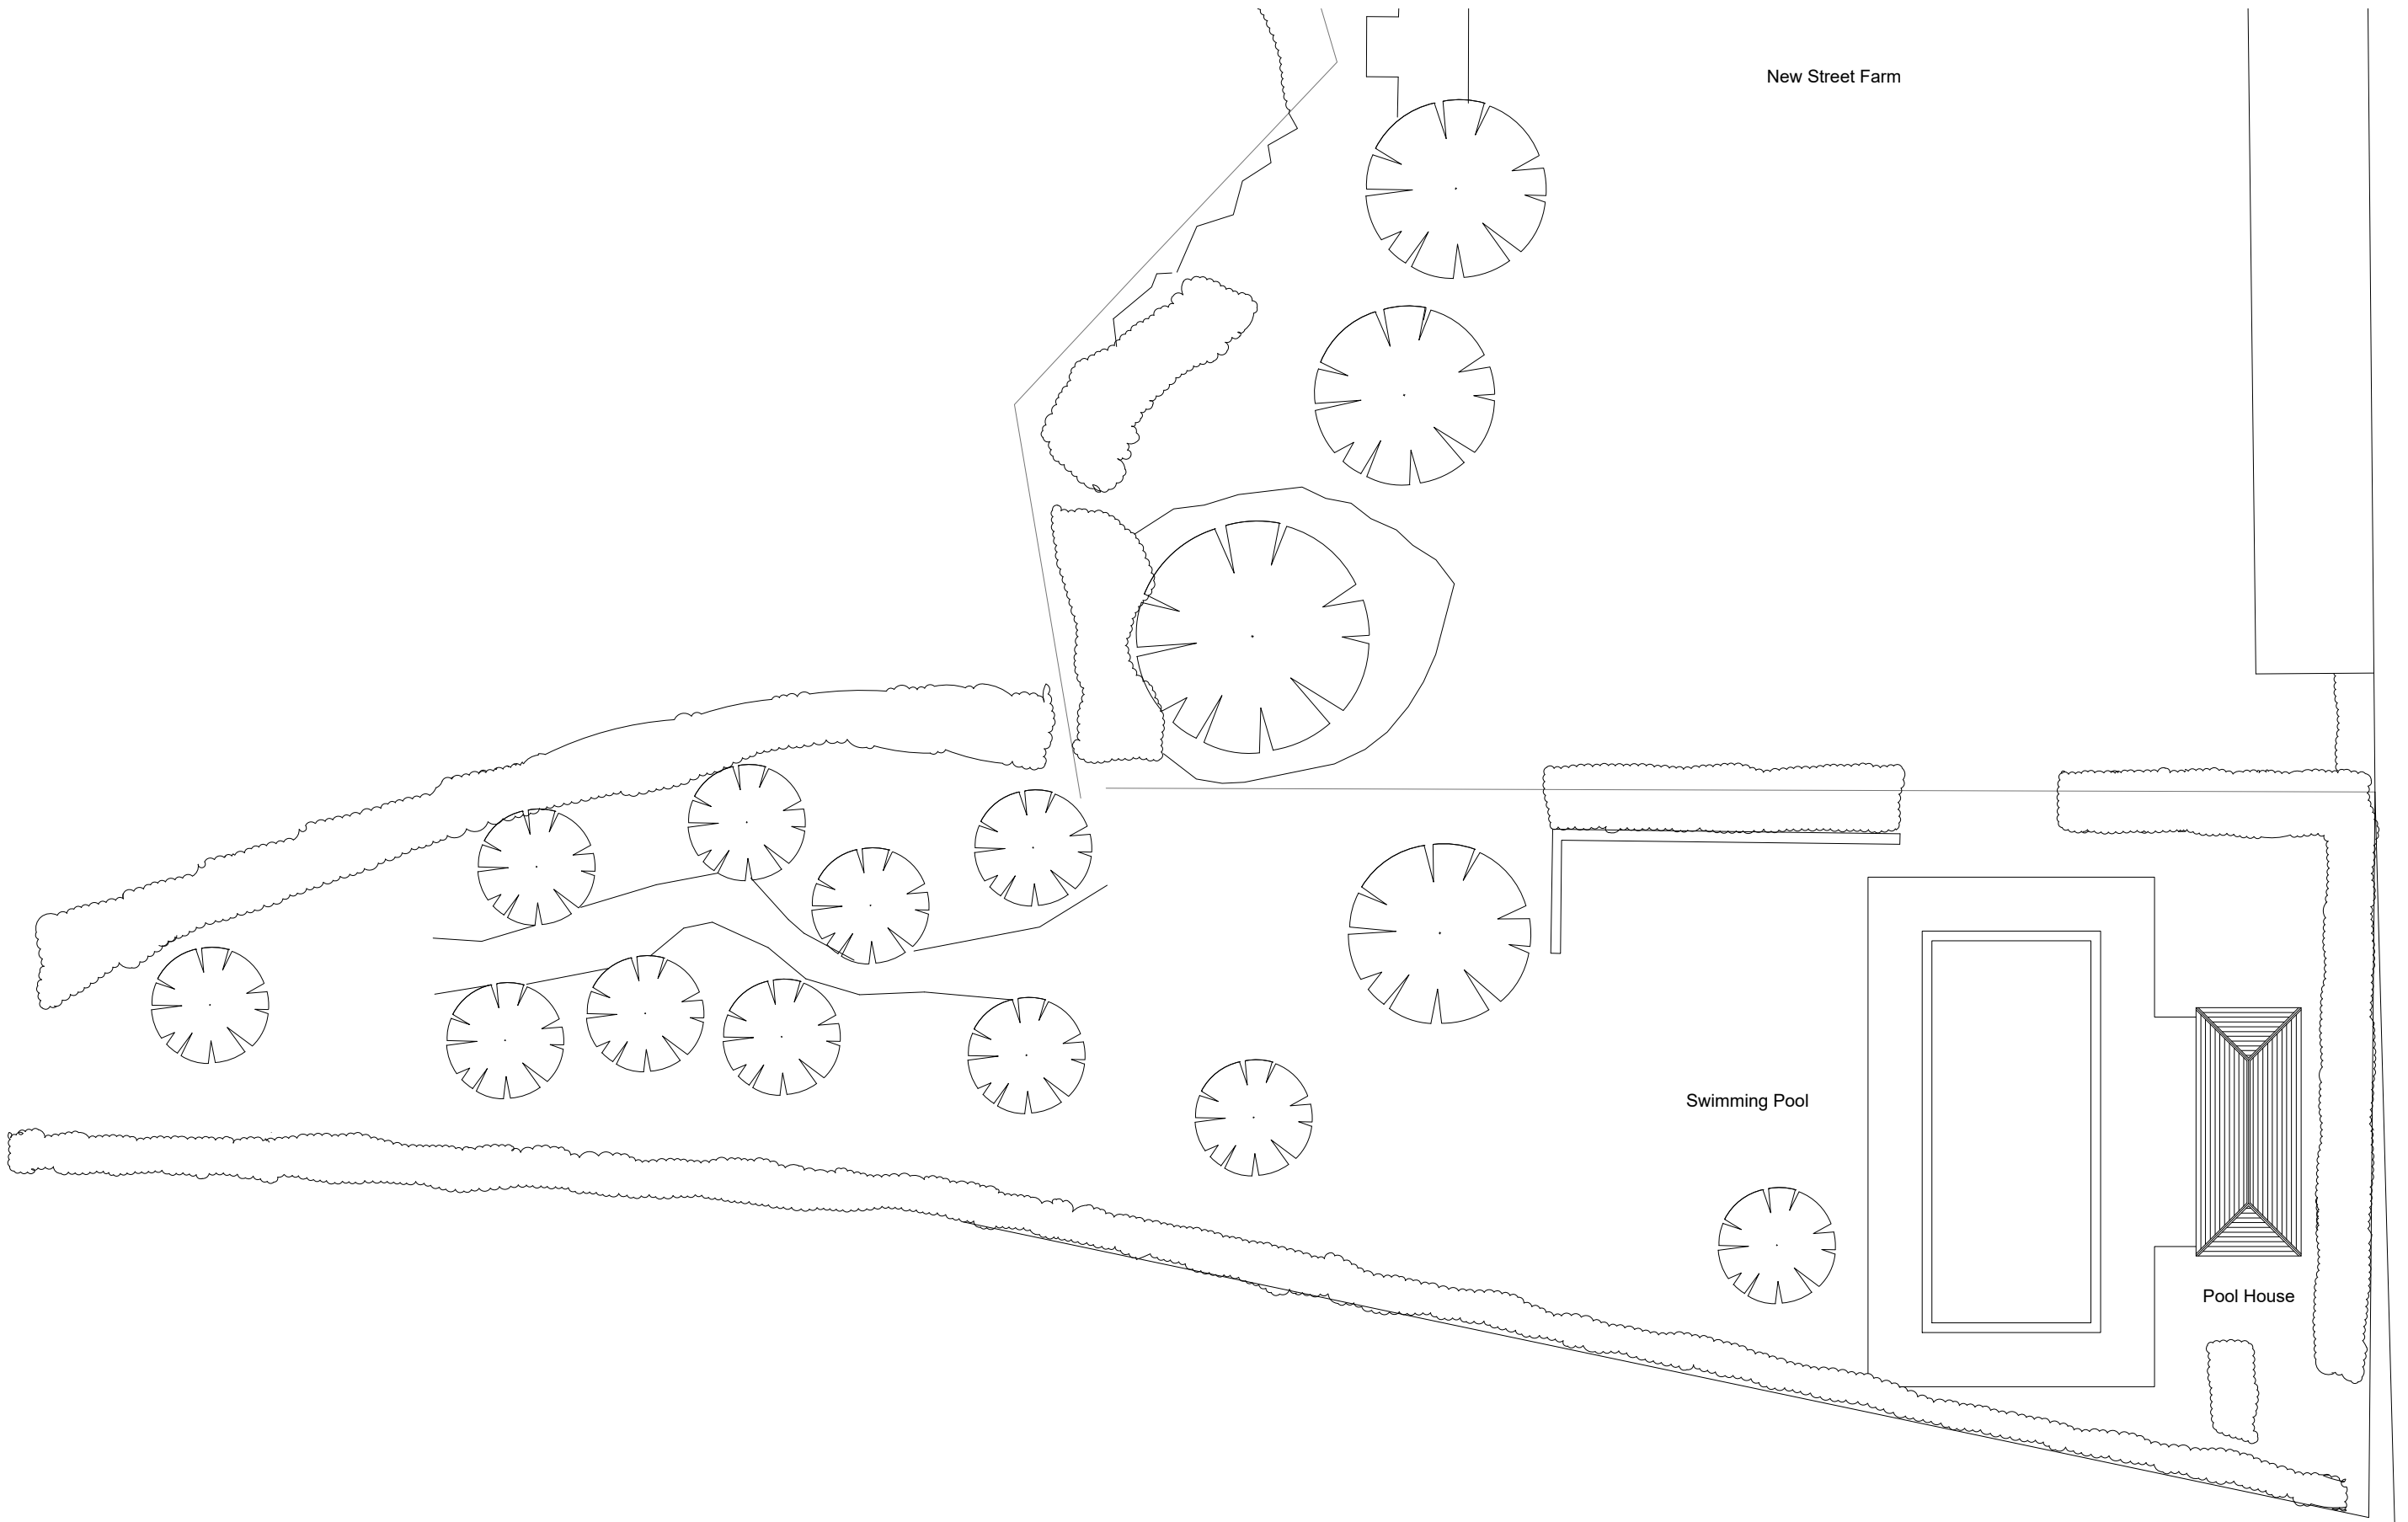

Swimming Pool

Pool House

Garden Plan

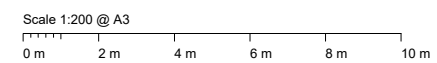

Notes/  
Report all errors and omissions to the architect.  
Dimensions to be checked on site prior to fabrication.  
~~No dimensions to be scaled from this drawing.~~

© Copyright  
Unit 2  
5 Drysdale Street  
London N1 6ND  
020 7739 2050  
hoxdesign.co.uk

New Street Farm, SG11 1PJ  
New Swimming Pool  
Proposed swimming Pool Plan

Scale	Date	Drawn By
1:200	Sep 2023	PM

Drawing No.	Rev.	Initials
734 / 2P-02		PA