



0 1 2 3 4 5 6 7 8 9 10 12 14 16 18 20
 SCALE 1:100
 METRES
 FEET
 SCALE 1:50
 0 1 2 3 4 5 6 7 8 9 10 12 14 16 18 20

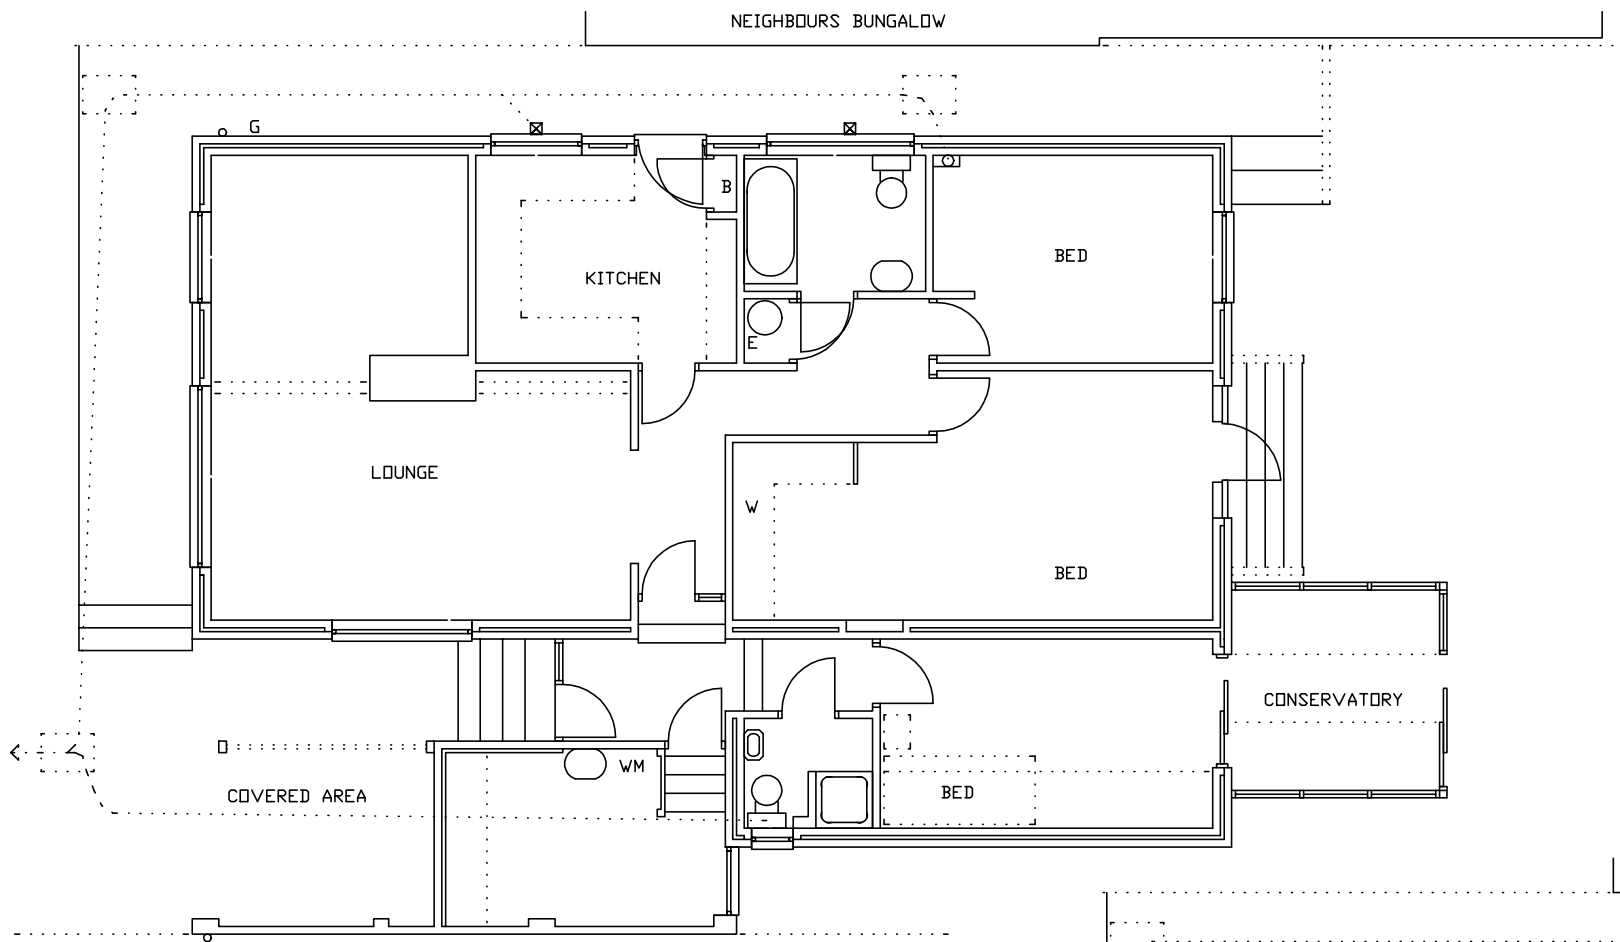

EXISTING GROUND FLOOR PATH 250mm LOWER

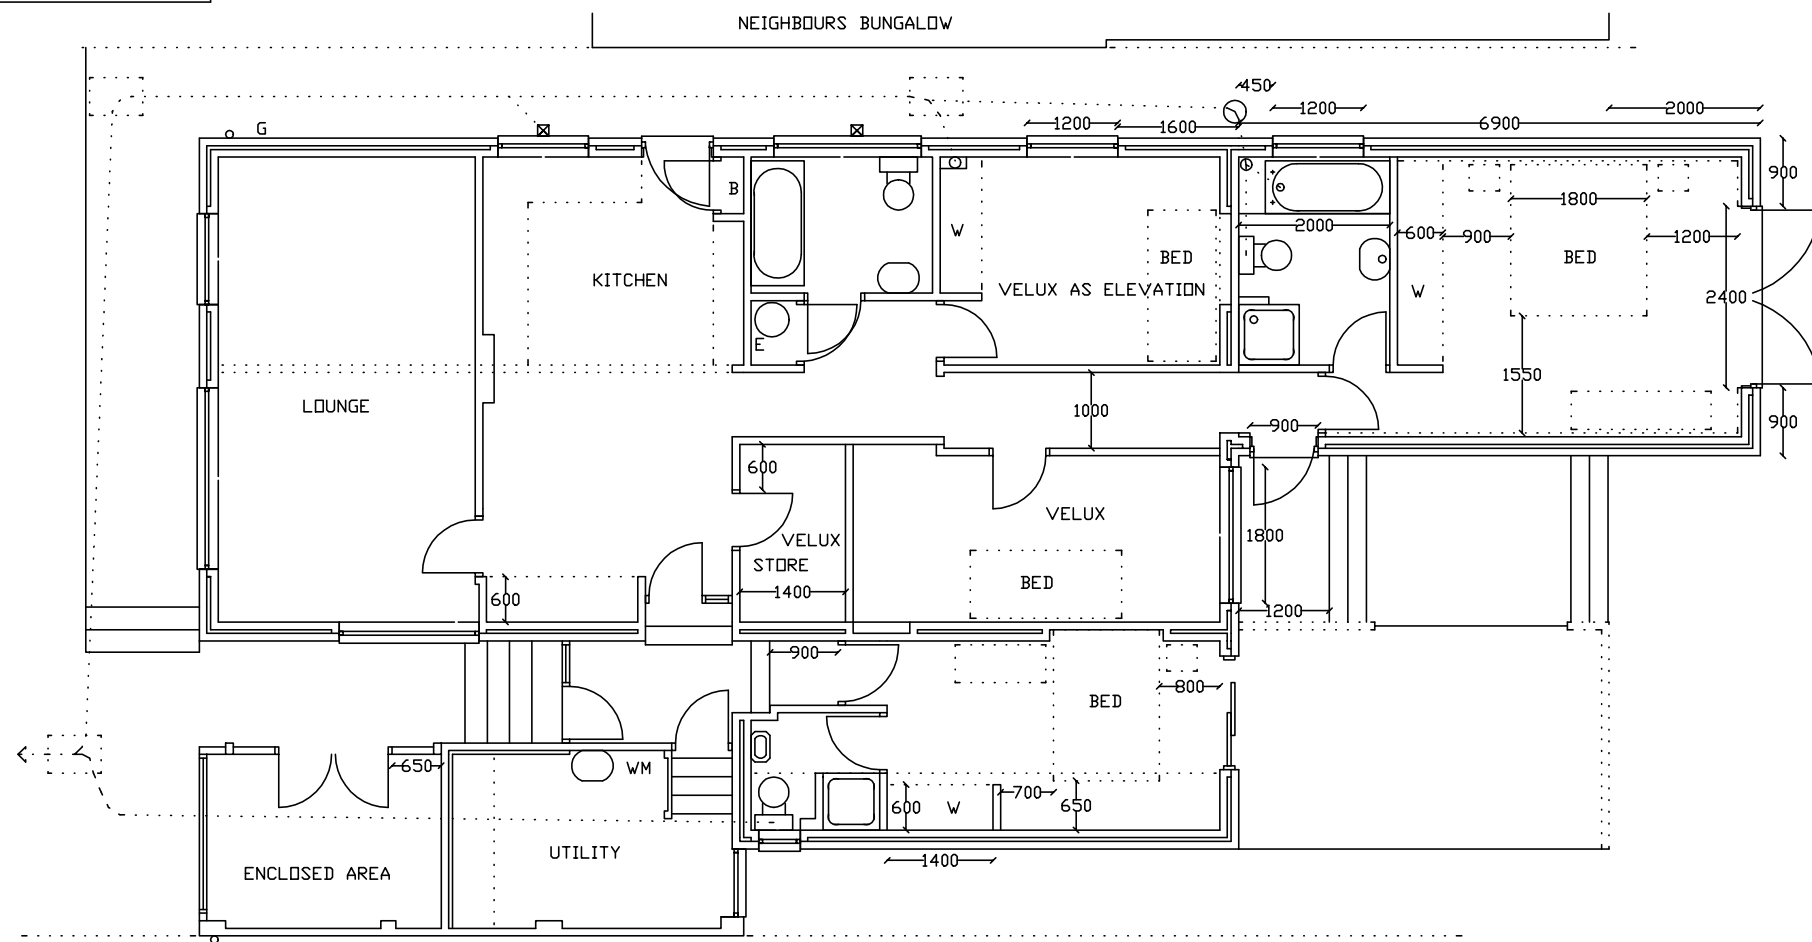

PROPOSED GROUND FLOOR PATH 250mm LOWER

Lawrence.Wills@outlook.com	TELEPHONE:
25 HUNTERS GROVE SWINDON SN2 1HE	07979 762 587
PROPOSED EXTENSION + CHIMNEY	
FOR T BUTTERWORTH	
SITE 8 BALLIOL CLOSE TACKLEY OX5 3AS	
DWG 2	
DATED 21-09-2023	
SCALES 1:50 1:100 UNLESS OTHERWISE SPEC	