




South East Elevation

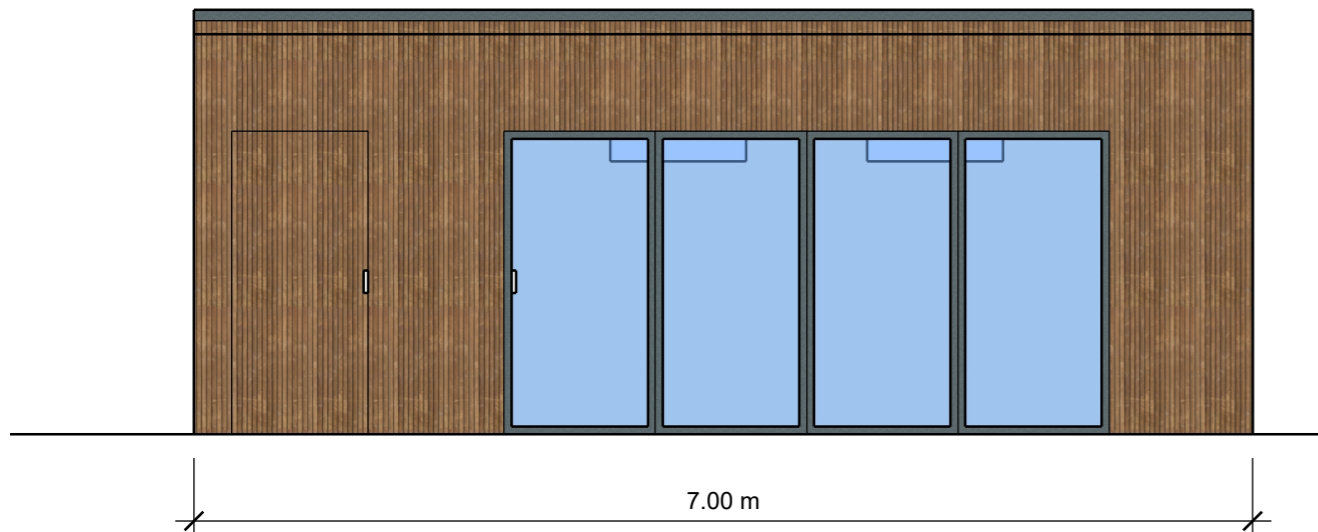


North East Elevation

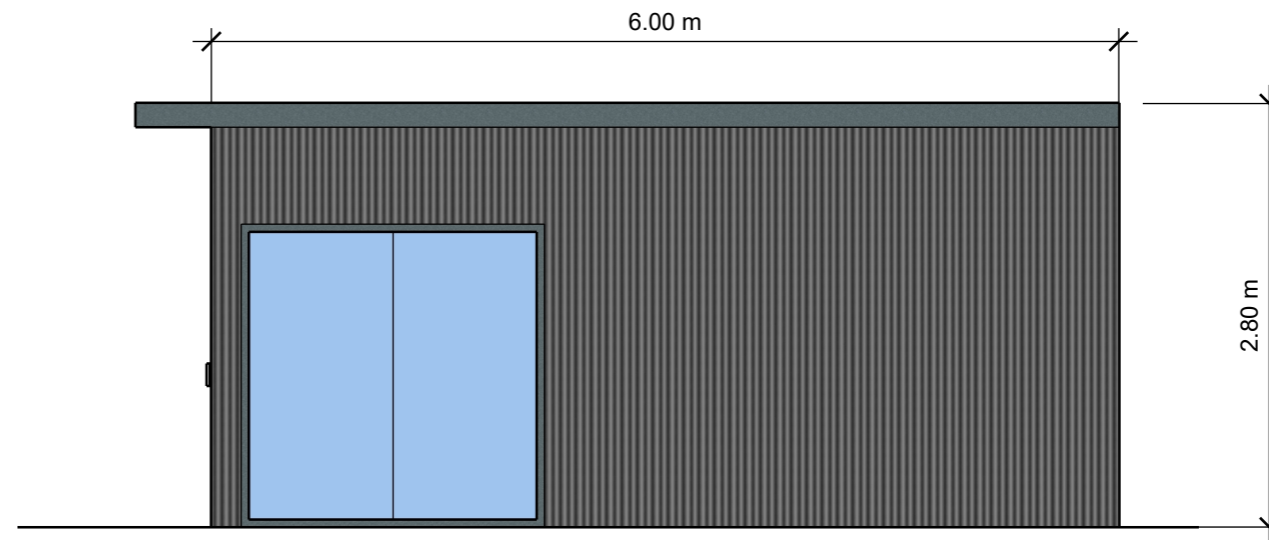


North West Elevation

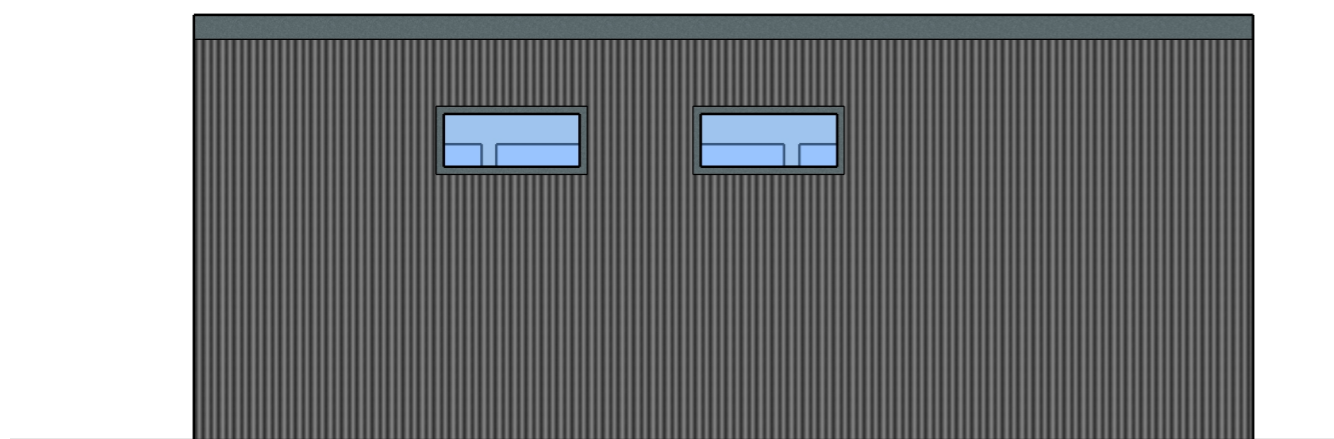

South West Elevation

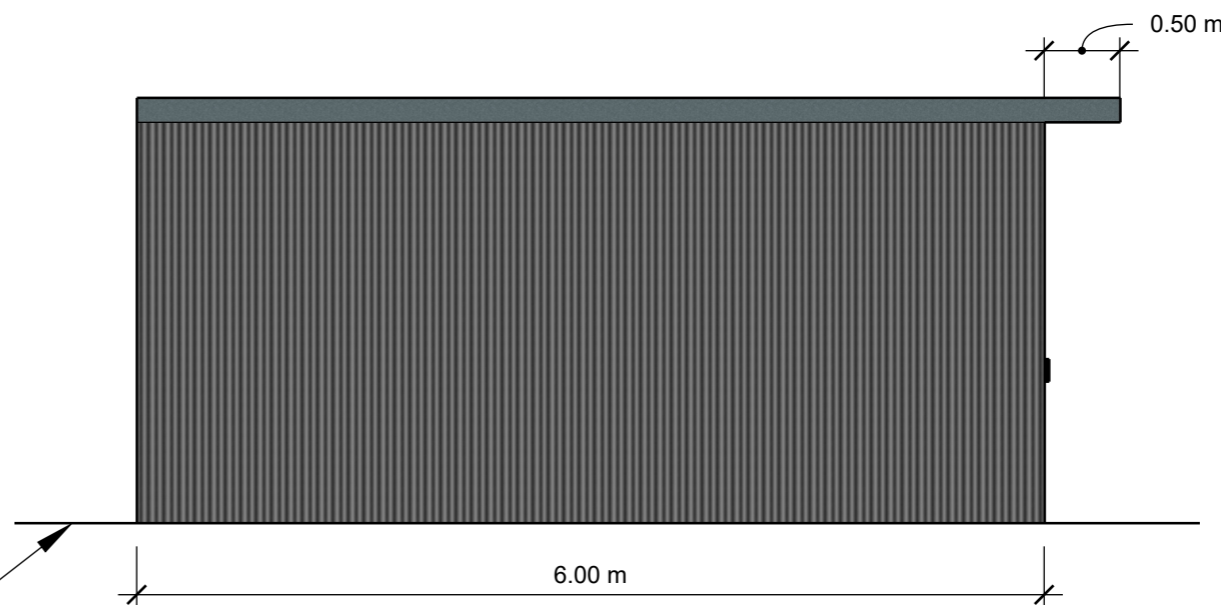

• Natural ground level, no changes proposed •

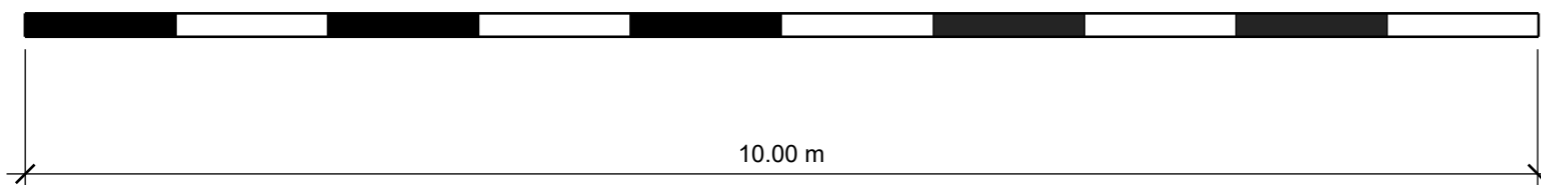

R L Planning

114 PICKFORD ROAD, MARKYATE
AL3 8RL
FOR PLANNING PURPOSES ONLY

ISSUE
18.10.23

PROJECT NO.
20.82

Proposed Outbuilding
Elevations 1:50 @ A3

SHEET
NO. 04