


Site Layout Plan 1:200

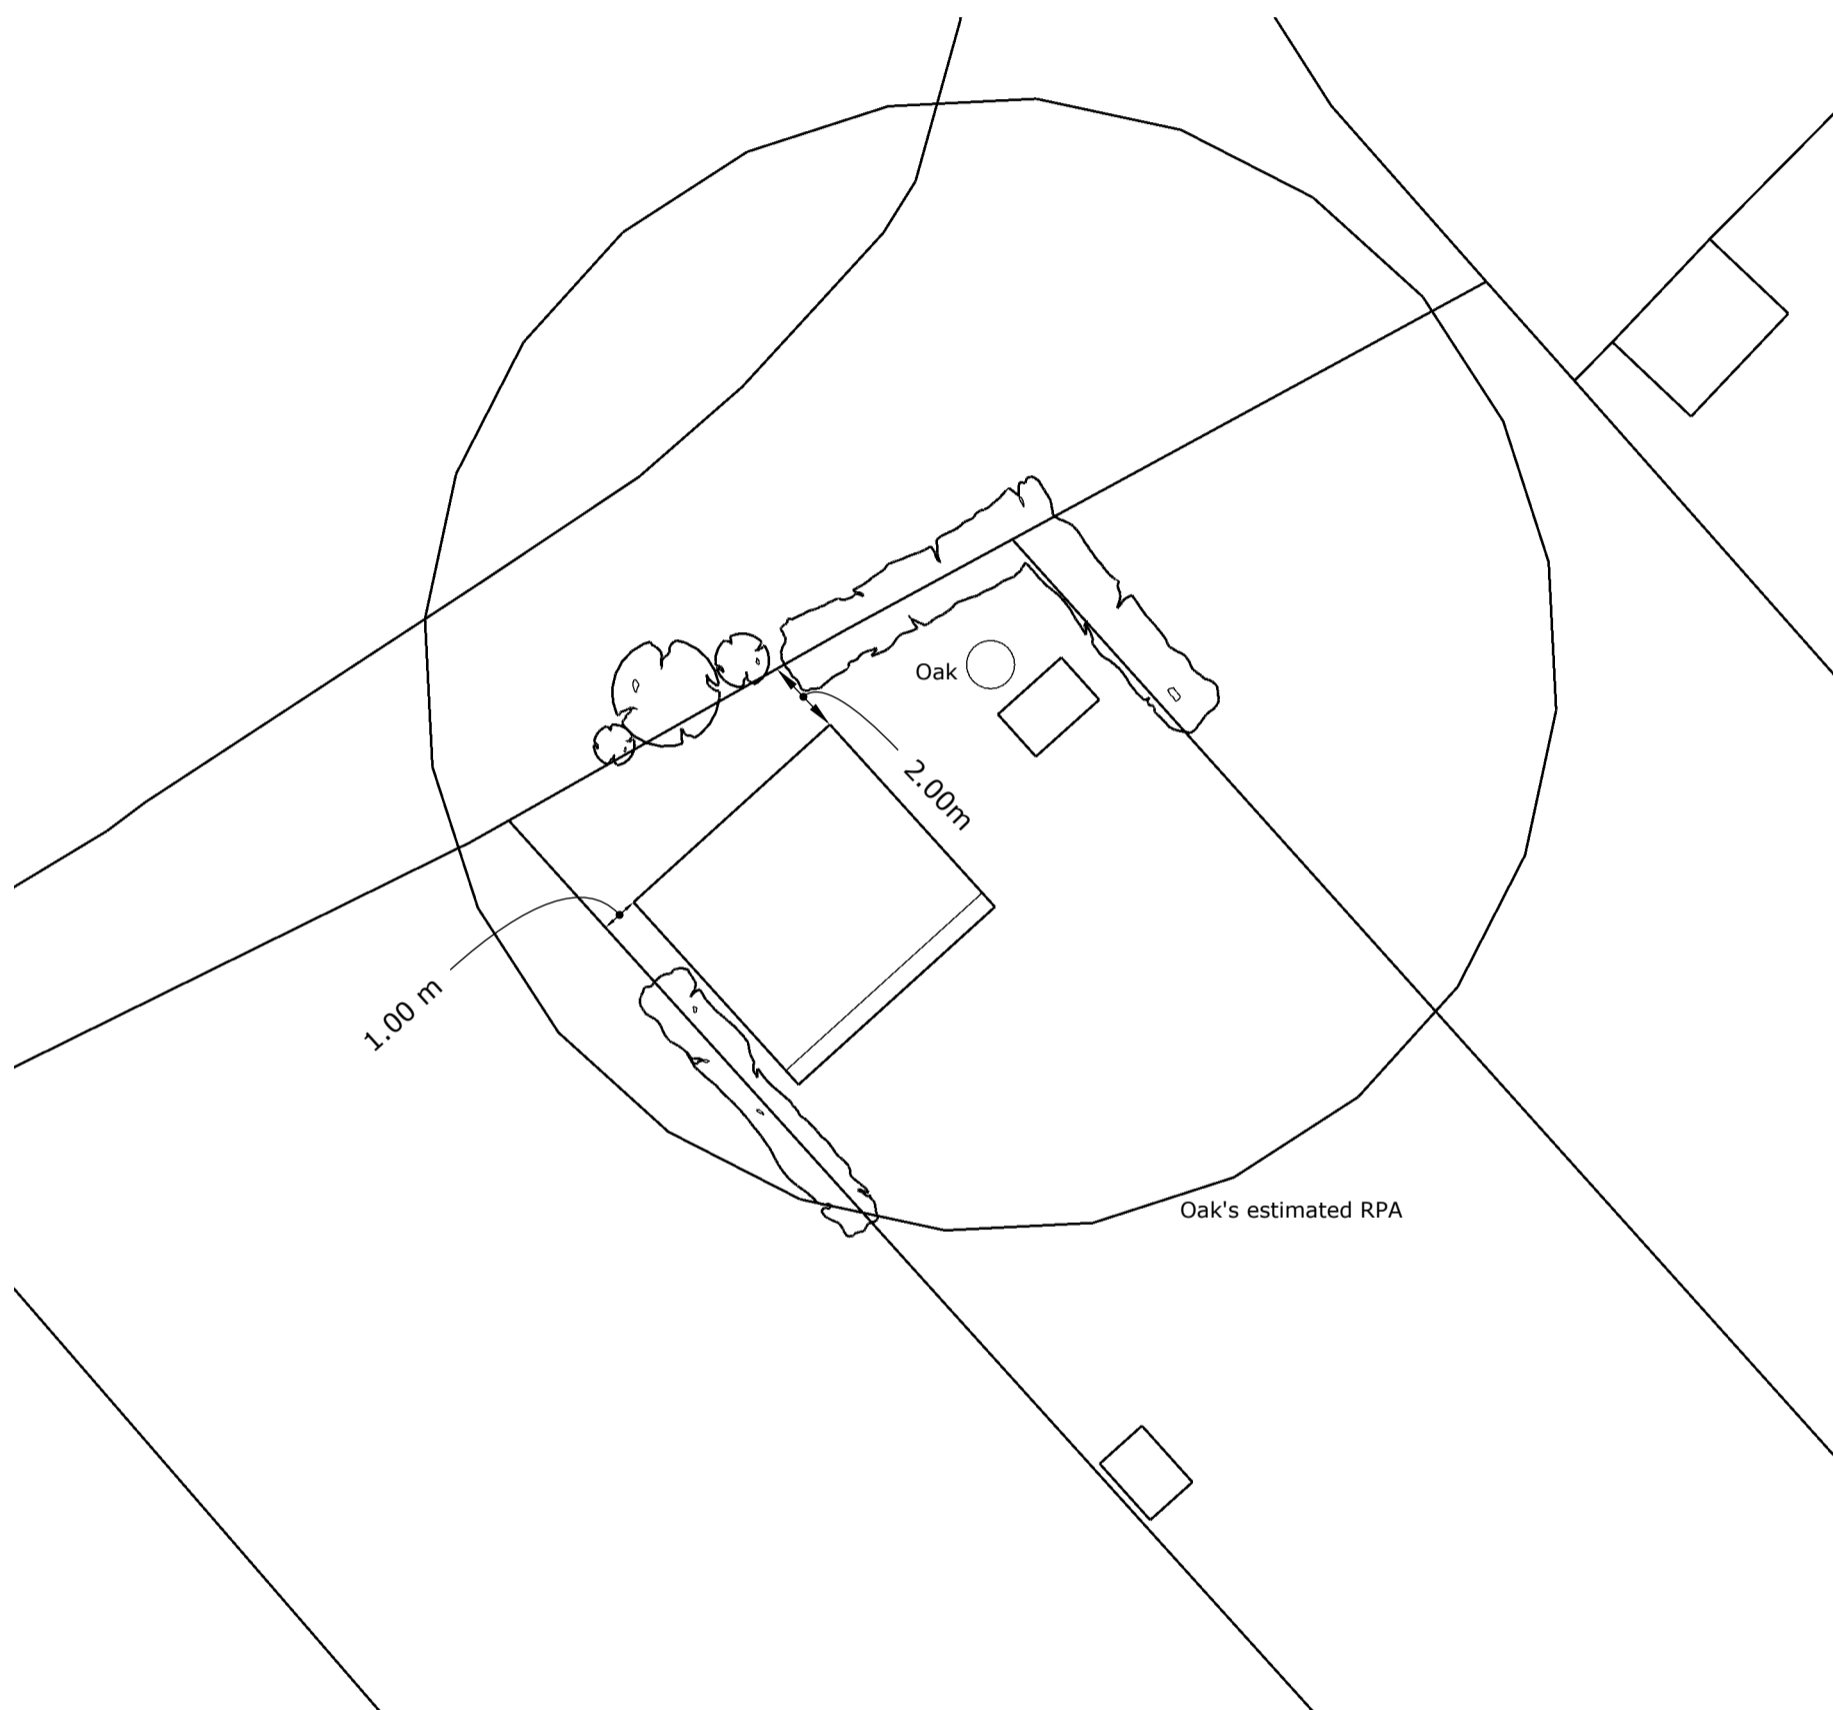

10.00 m



Crown copyright and database rights OS 100042766

**SHEET
NO. 03**

Site Layout Plan
1:200 @ A3

PROJECT NO.
20.82

ISSUE
18.10.23

114 PICKFORD ROAD, MARKYATE
AL3 8RL

FOR PLANNING PURPOSES ONLY

R L Planning

