

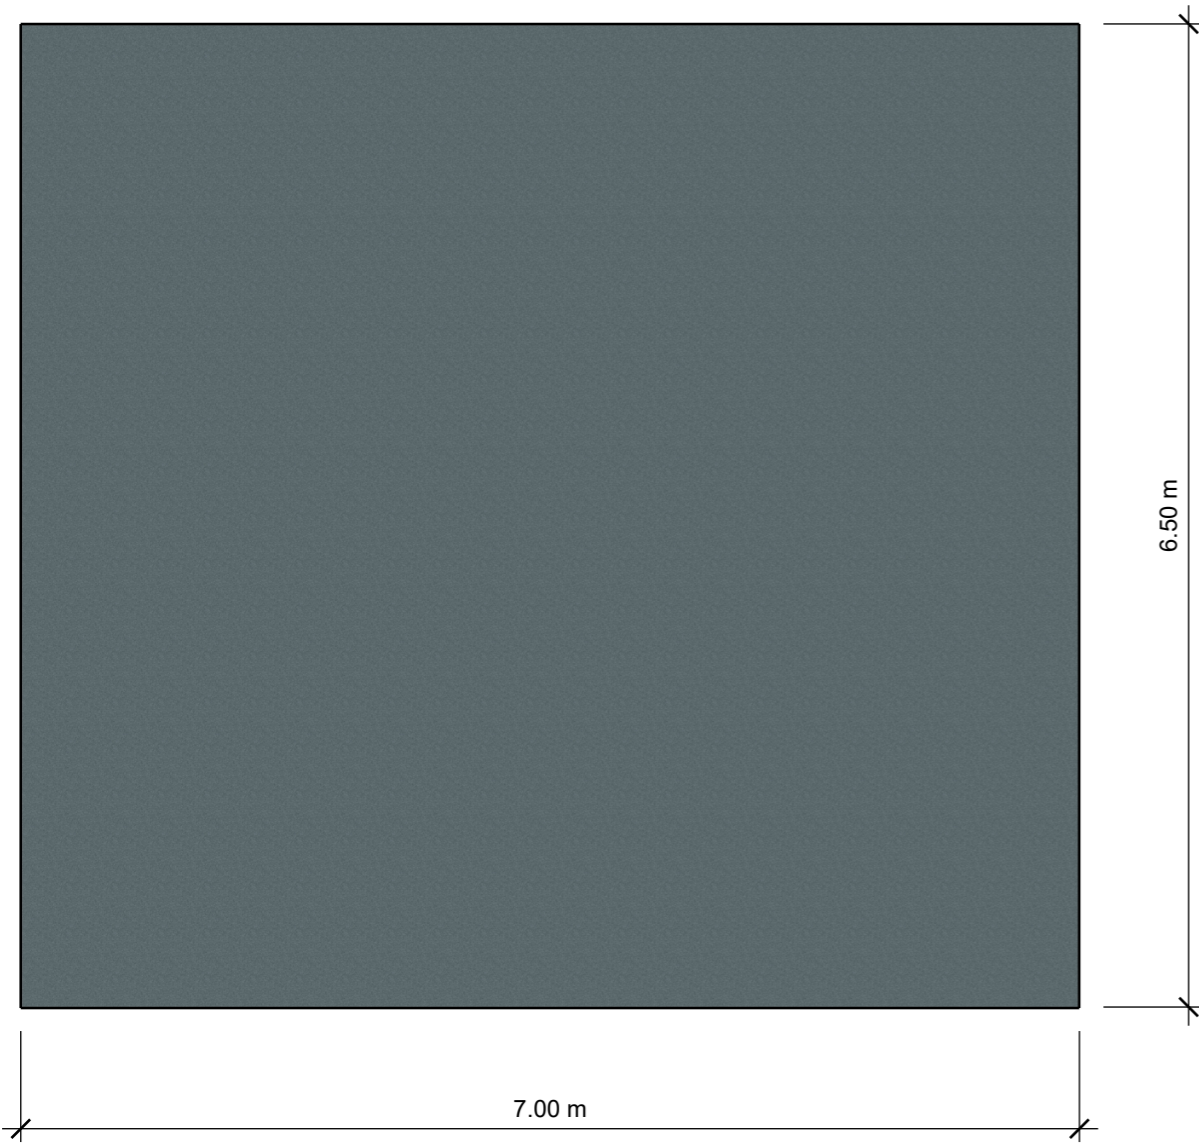



# Proposed Roof Plan

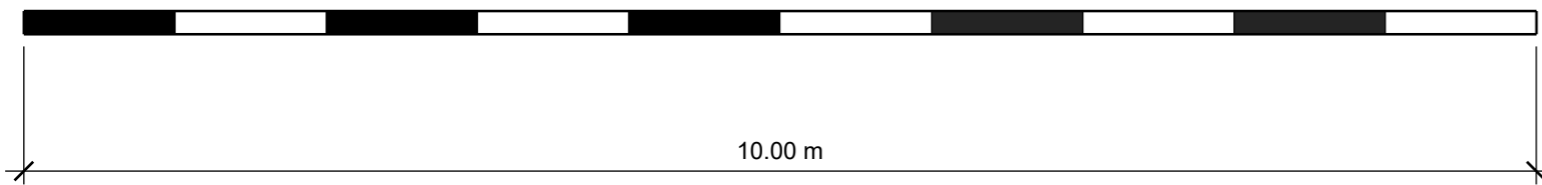

# Proposed Floor Plan

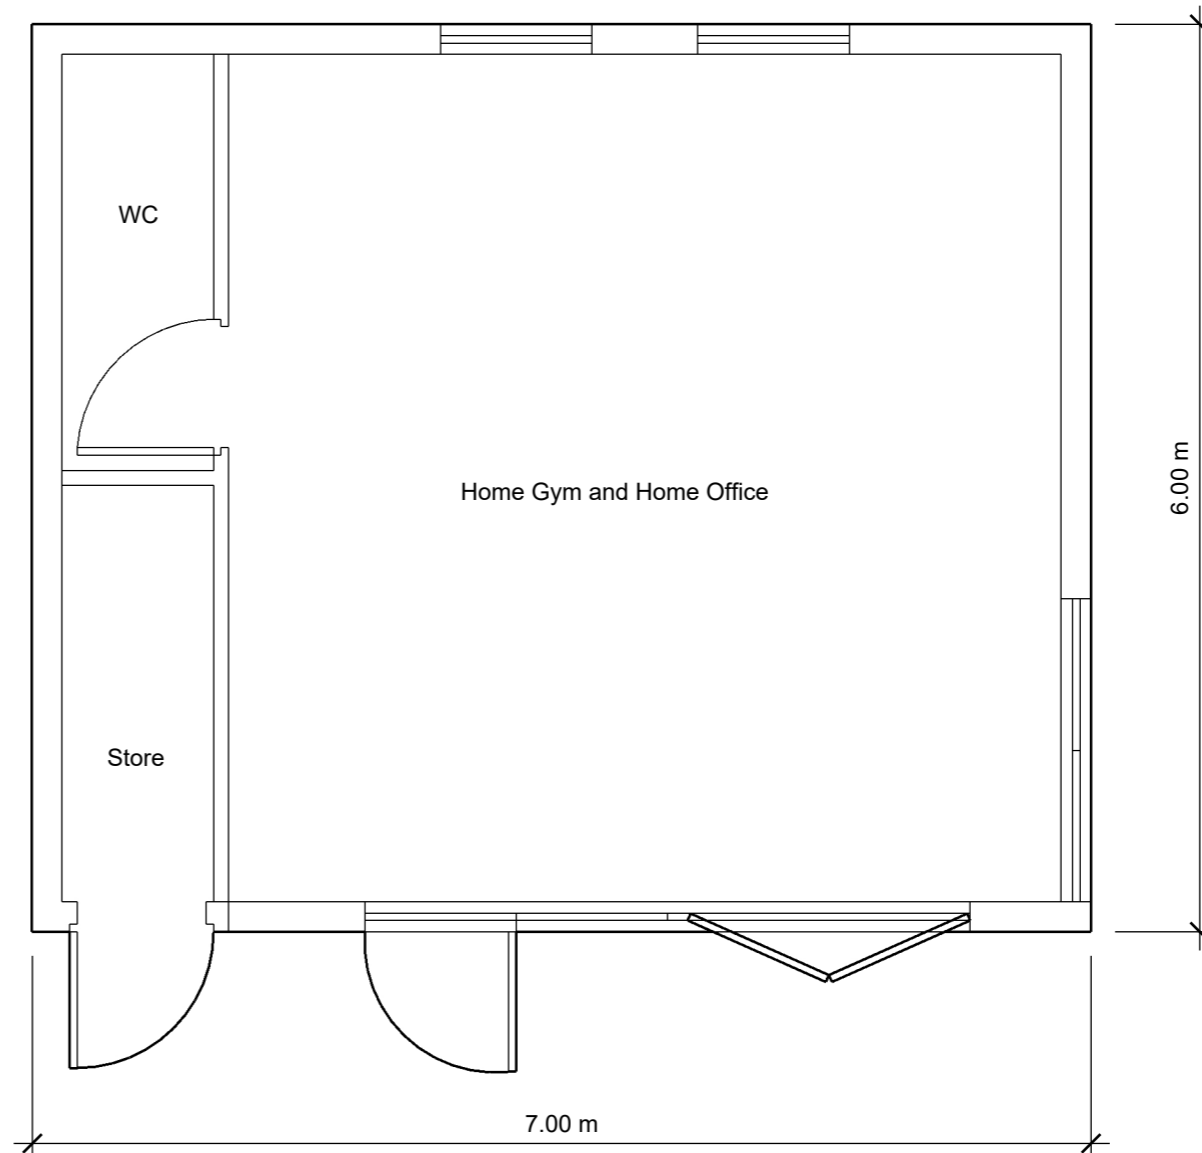

# Perspective View (NTS)

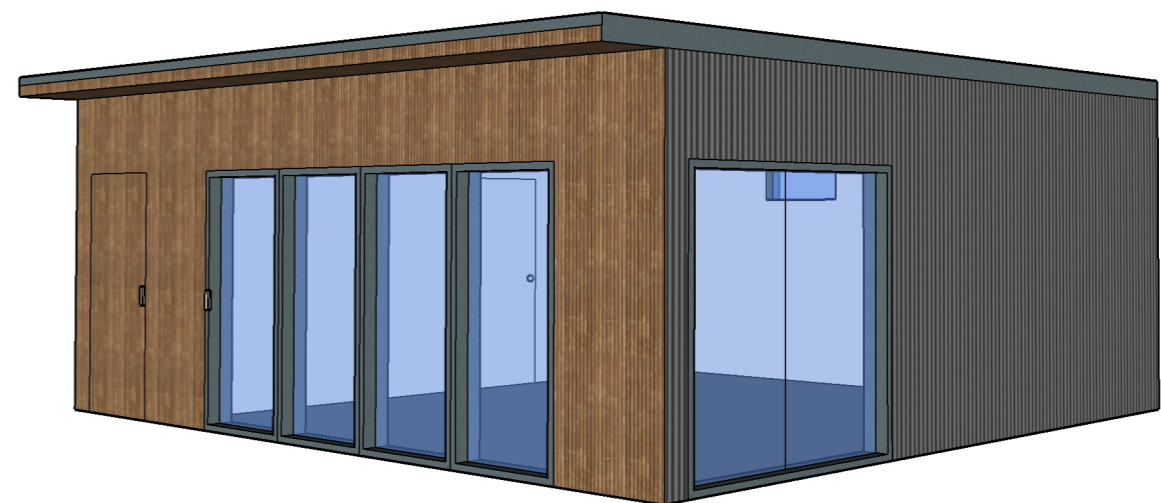

R L Planning

114 PICKFORD ROAD, MARKYATE  
AL3 8RL  
FOR PLANNING PURPOSES ONLY

ISSUE  
18.10.23

PROJECT NO.  
20.82

Proposed Outbuilding  
Roof & Floor Plans  
1:50 @ A3  
Perspective View  
Not To Scale

SHEET  
NO. 05