
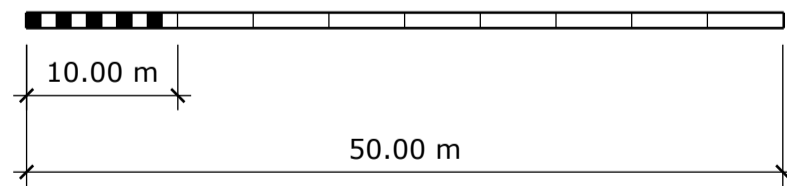


Existing Block Plan 1:500

Nearby trees & hedges
(indicative)

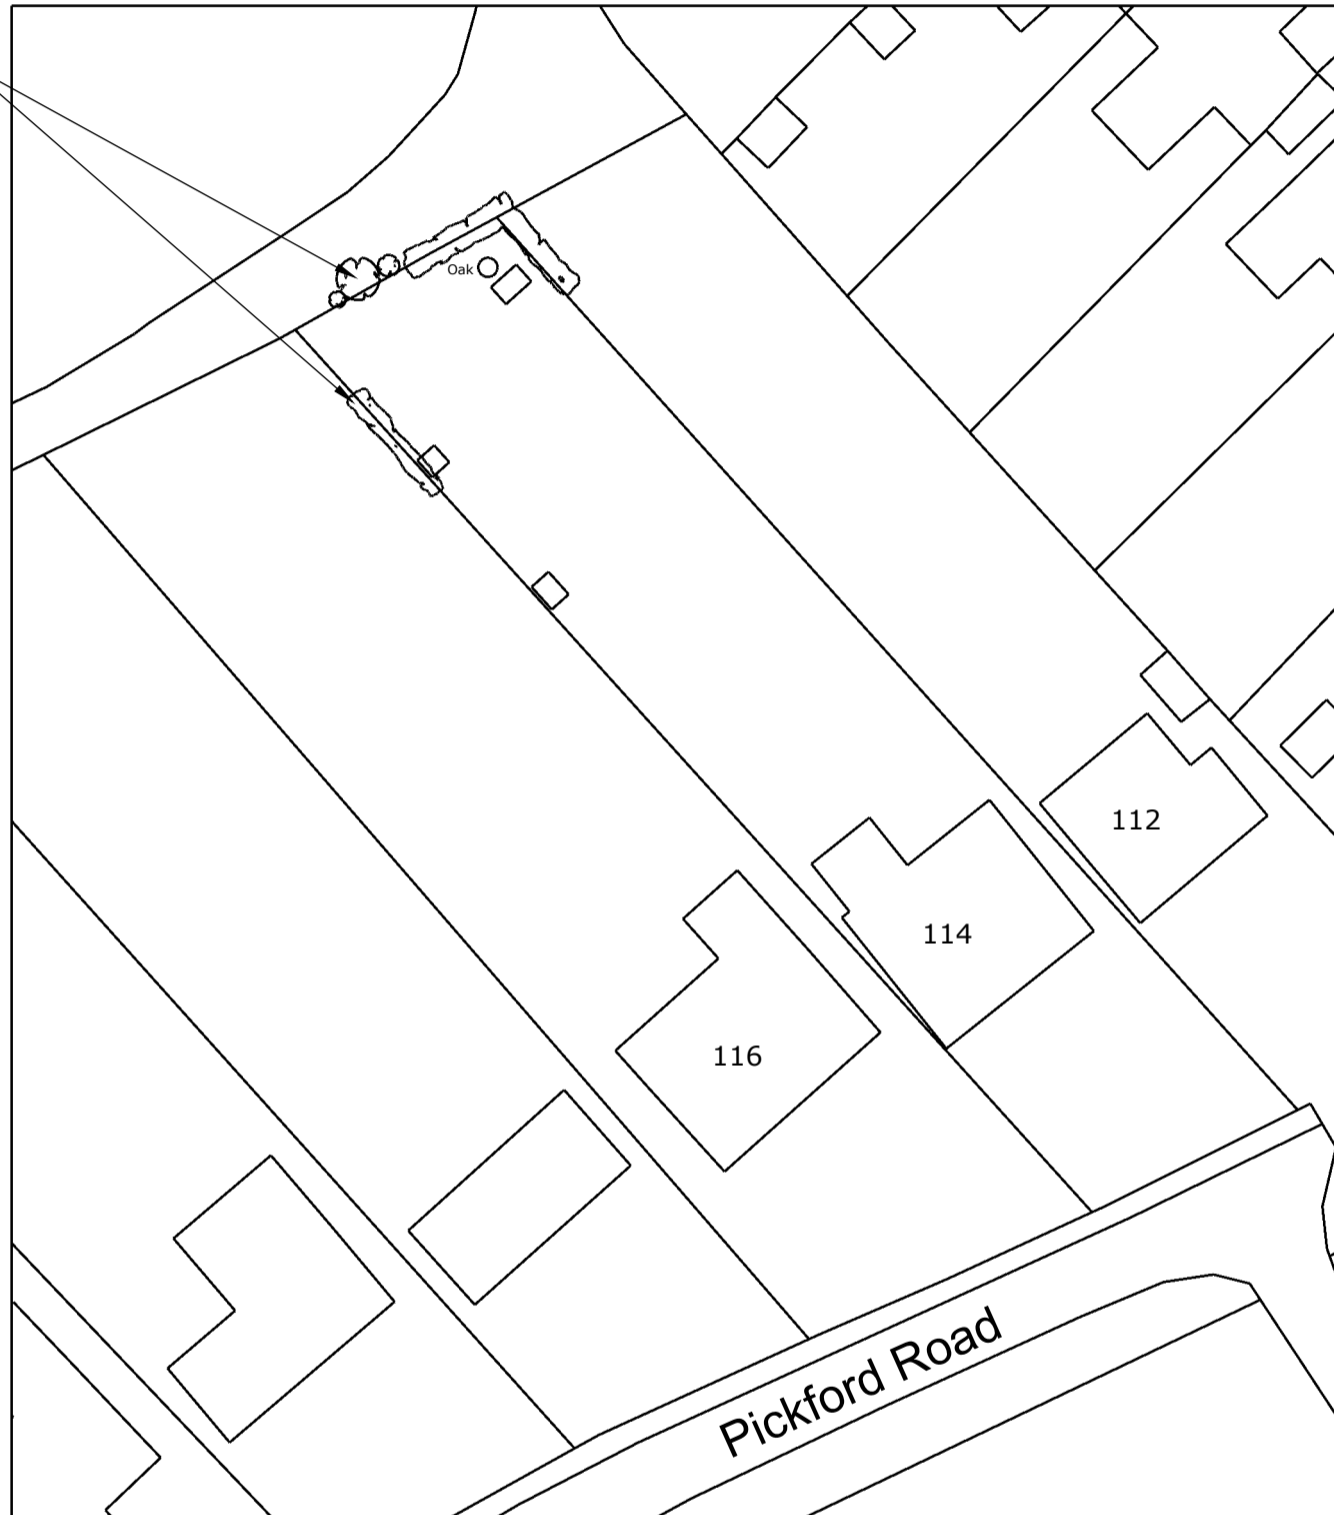

Crown copyright and database rights OS 100042766

**SHEET
NO. 01**

Existing Block Plan
1:500 @ A3

PROJECT NO.
20.82

ISSUE
18.10.23

114 PICKFORD ROAD, MARKYATE
AL3 8RL

FOR PLANNING PURPOSES ONLY

R L Planning

