


Location Plan

Site Address: Upper Coombs End Farm, Chapel Lane, Old Sodbury, BS37 6SQ

Date Produced: 25-Oct-2023

Scale: 1:2500 @A4

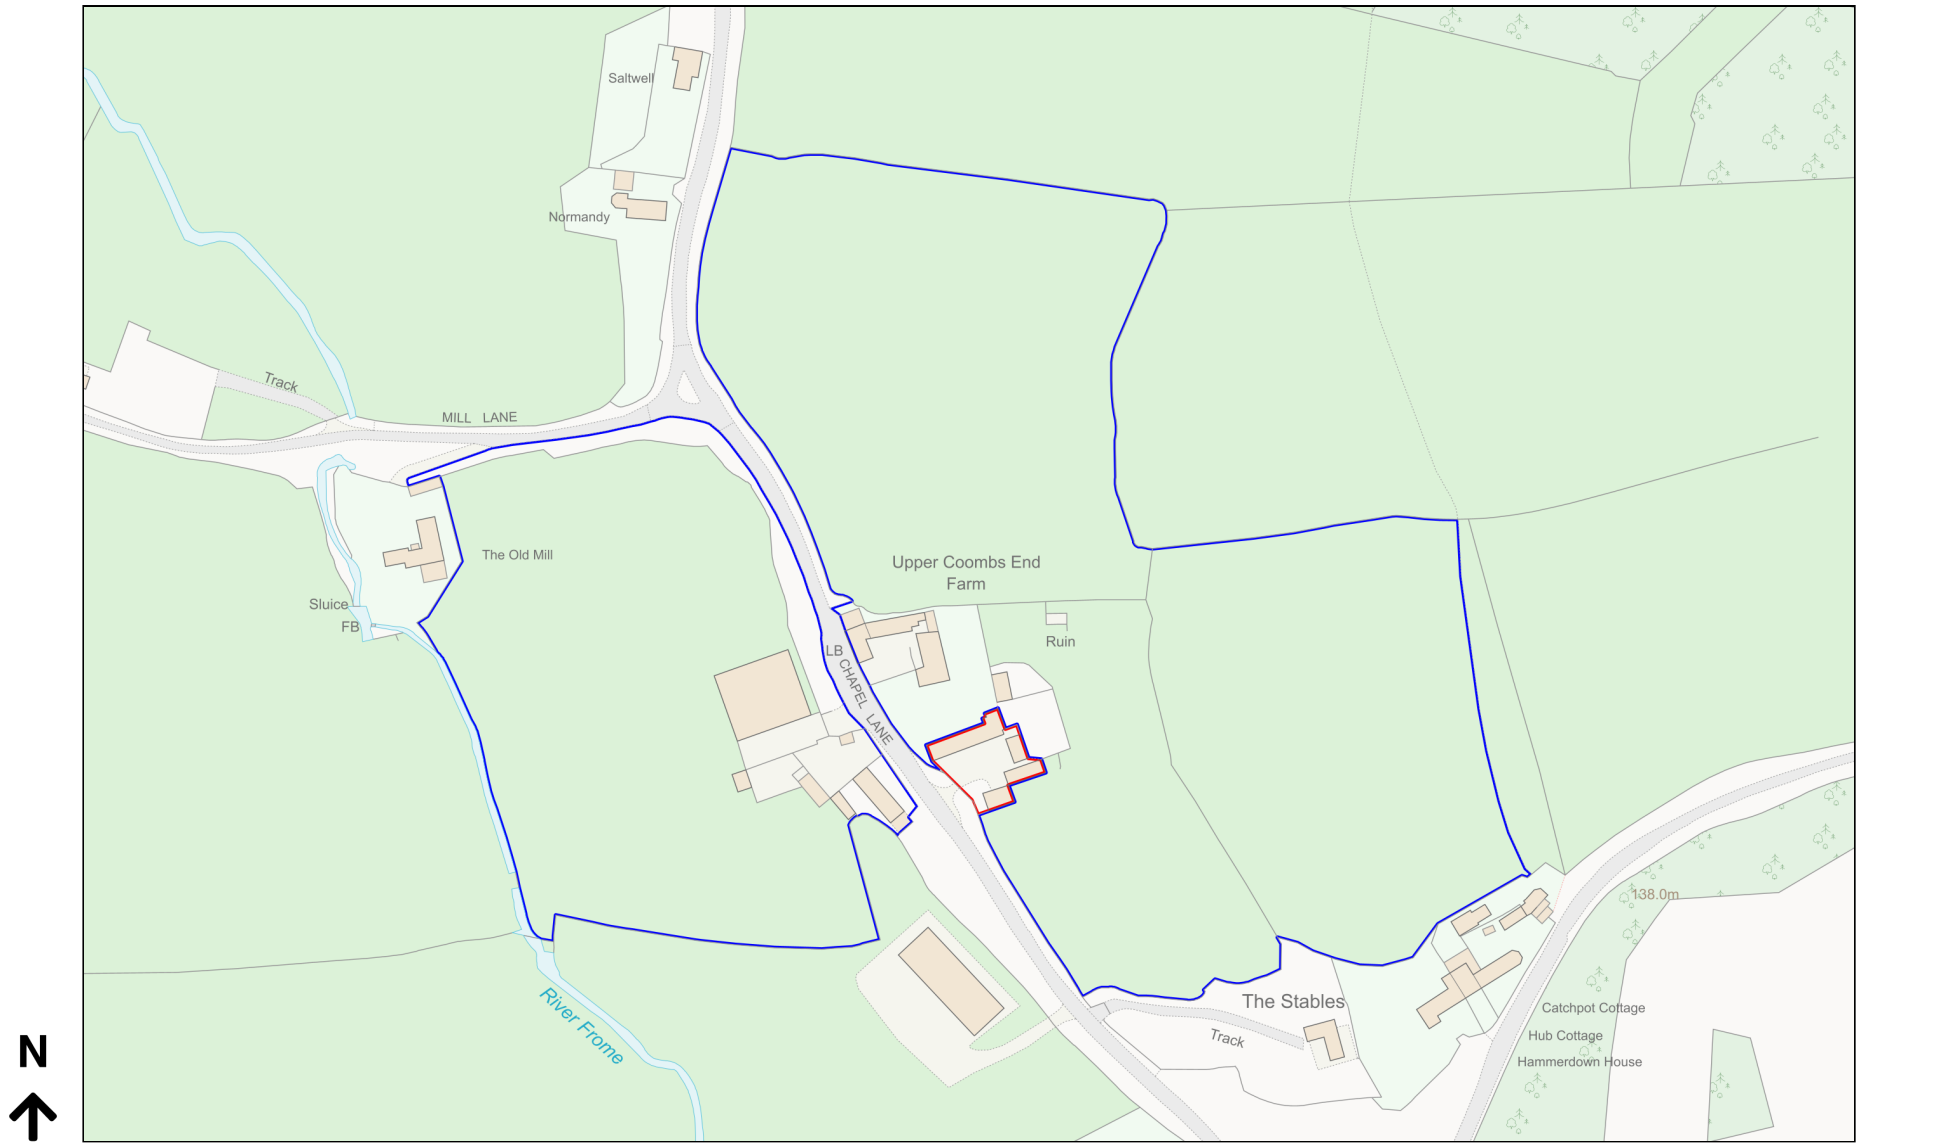

Planning Portal Reference: PP-12348574v1