
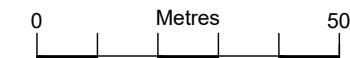


It is assumed that all work will be carried out by a competent contractor working, where appropriate, to an approved method statement

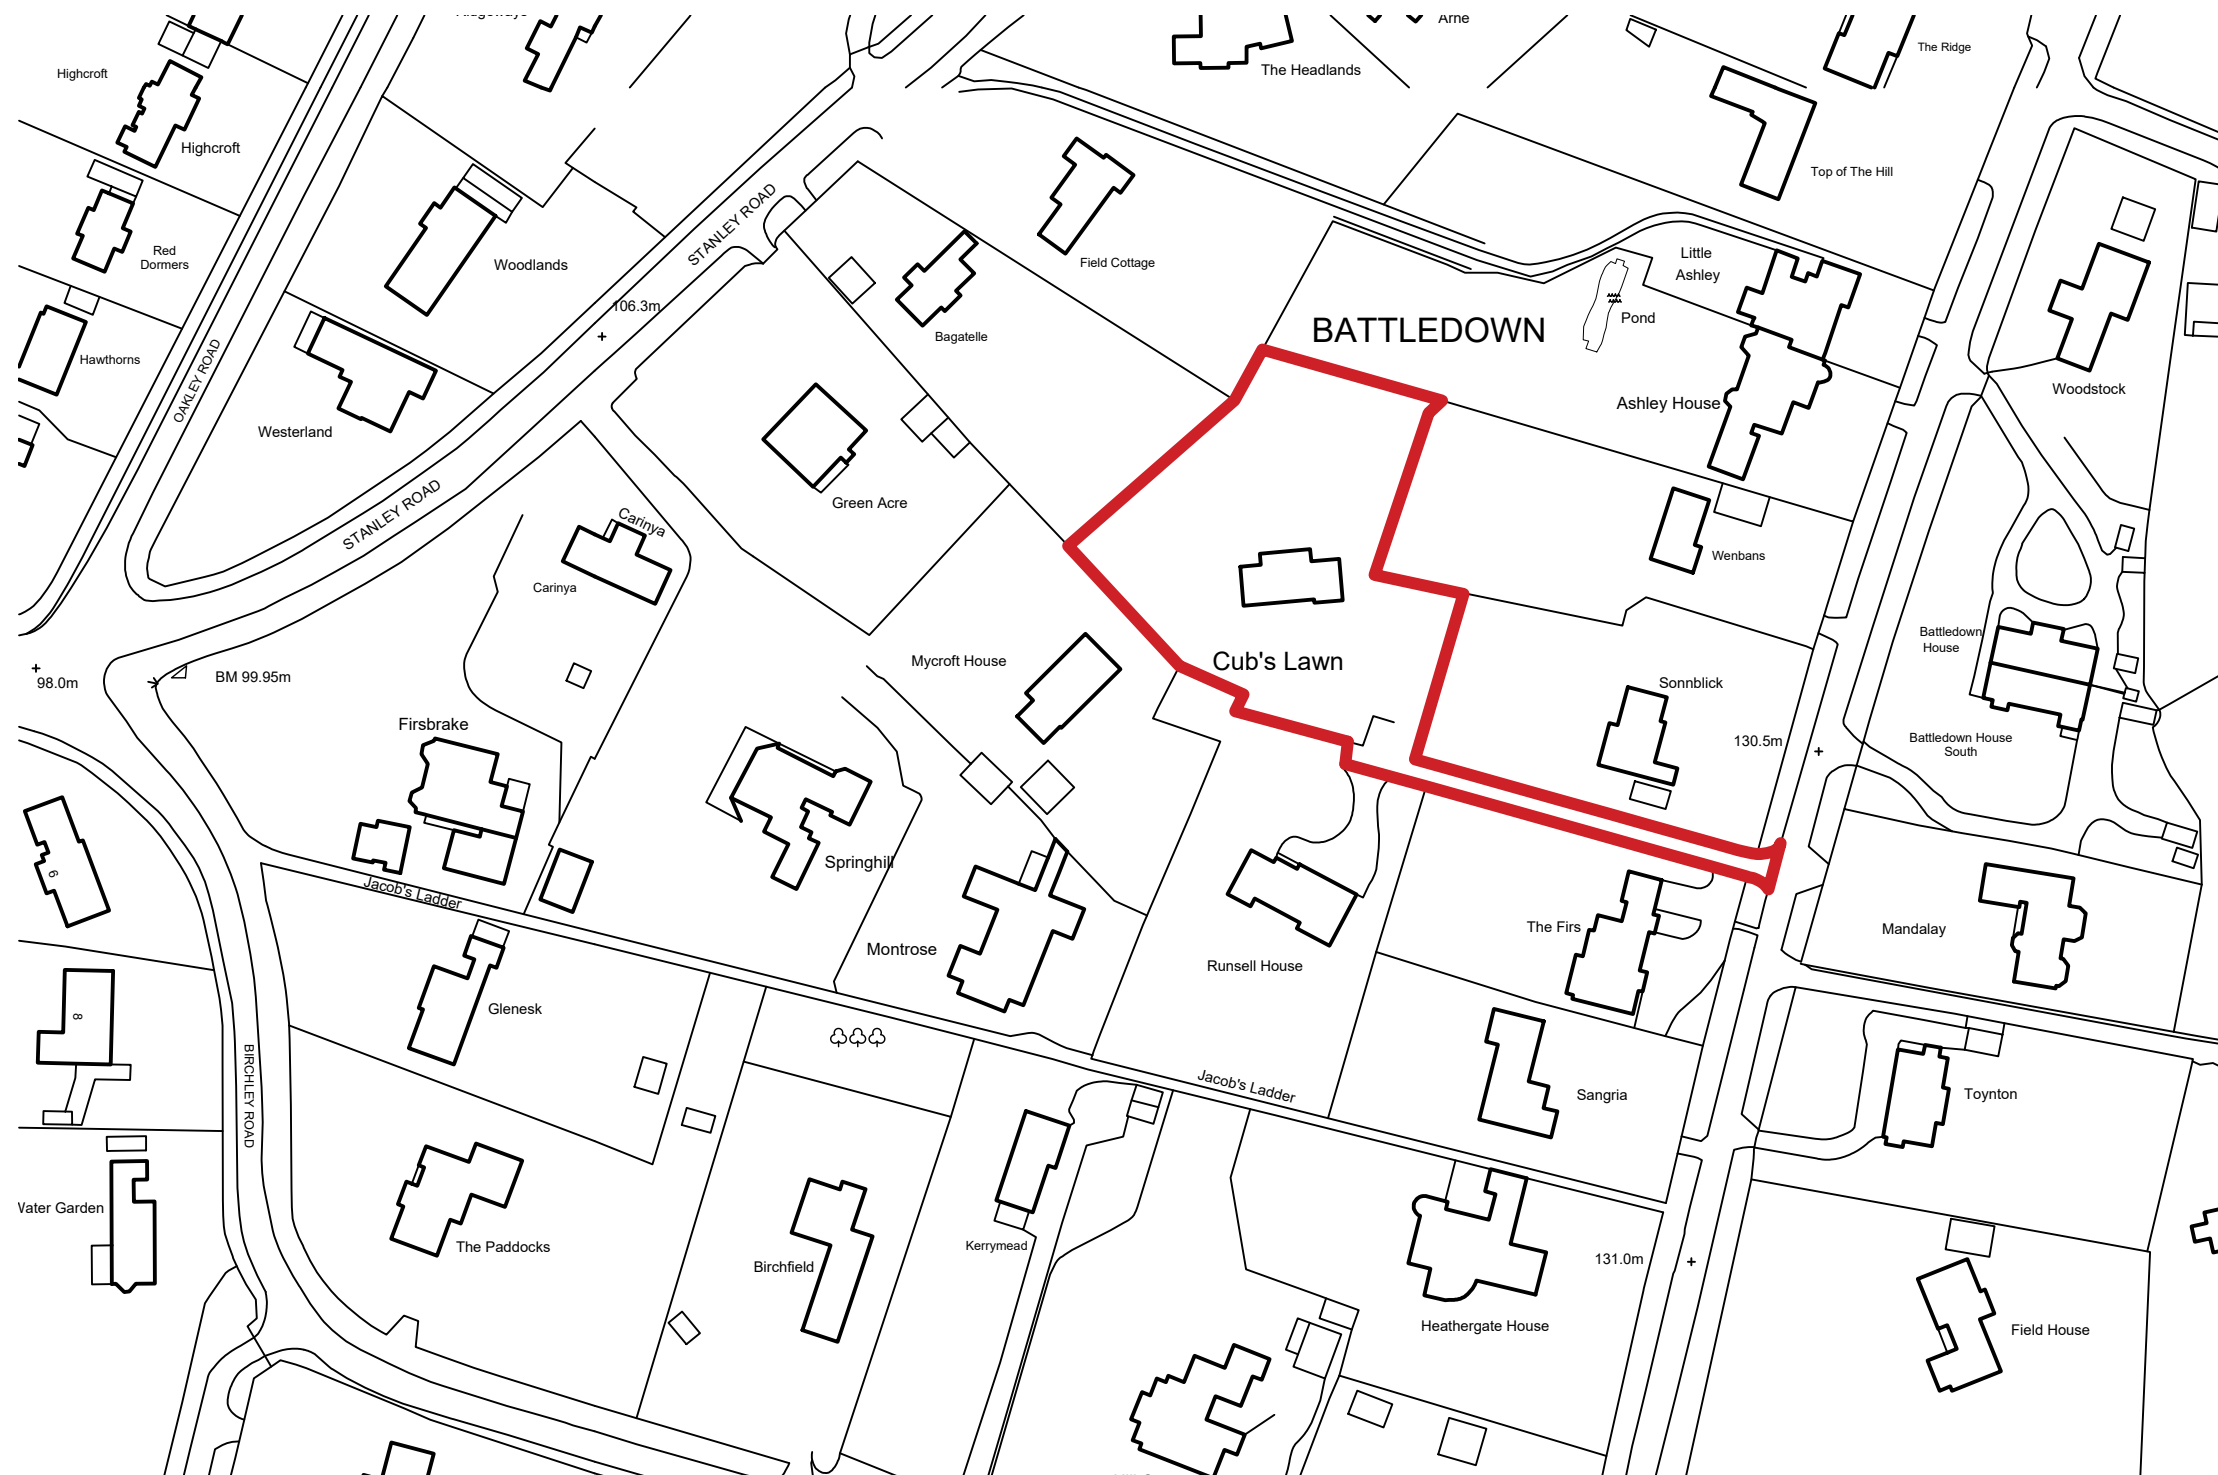

All dimensions given are to be verified on site by the responsible contractor. Do not scale dimensions from this drawing.

Notes:

Application Boundary

REV	DETAILS	DATE	CHECKED



chartered architects

01242 521608 - admin@clivepetcharchitects.co.uk

Cub's Lawn, Ashley Rd, Batteredown, Cheltenham		DRAWING NO. 22255-2 PL 01	
Location Plan		REV	DATE
Mr & Mrs Taylor		-	OCT '23

DRAWN	CHECKED	SCALE
-	PRL	1:1250 @ A3

The copyright of this drawing and design is vested in the Architect and must not be copied or reproduced without written consent.

