

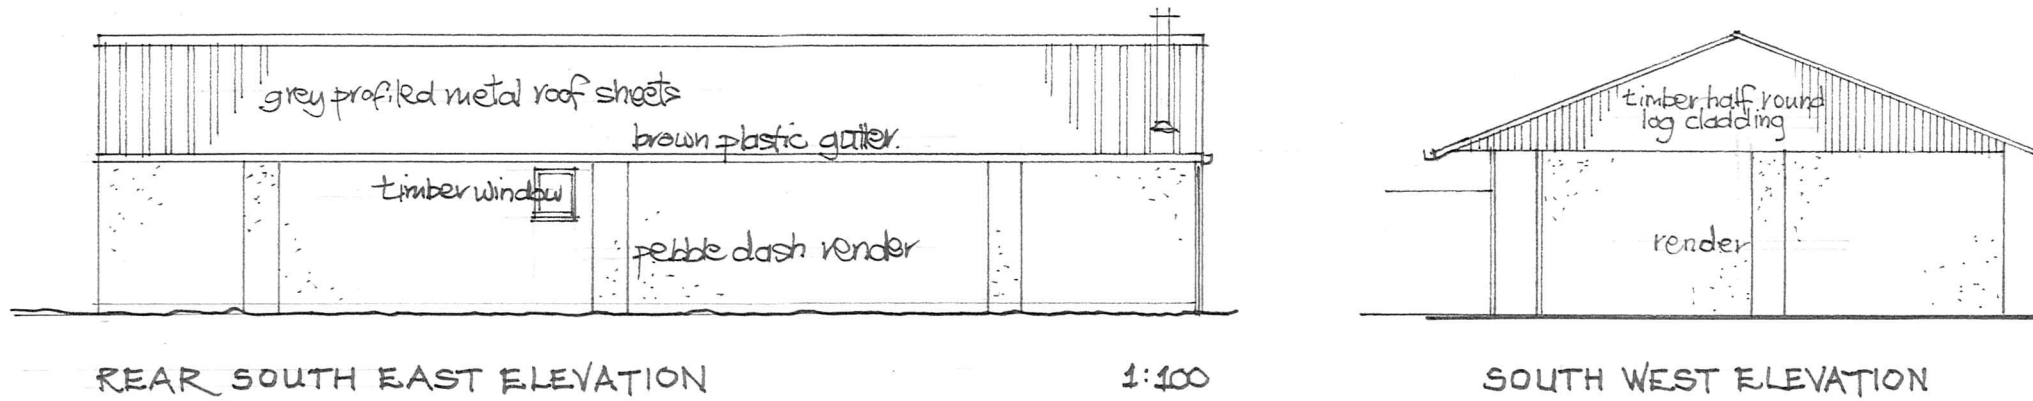


THE AMENITY BUILDING.

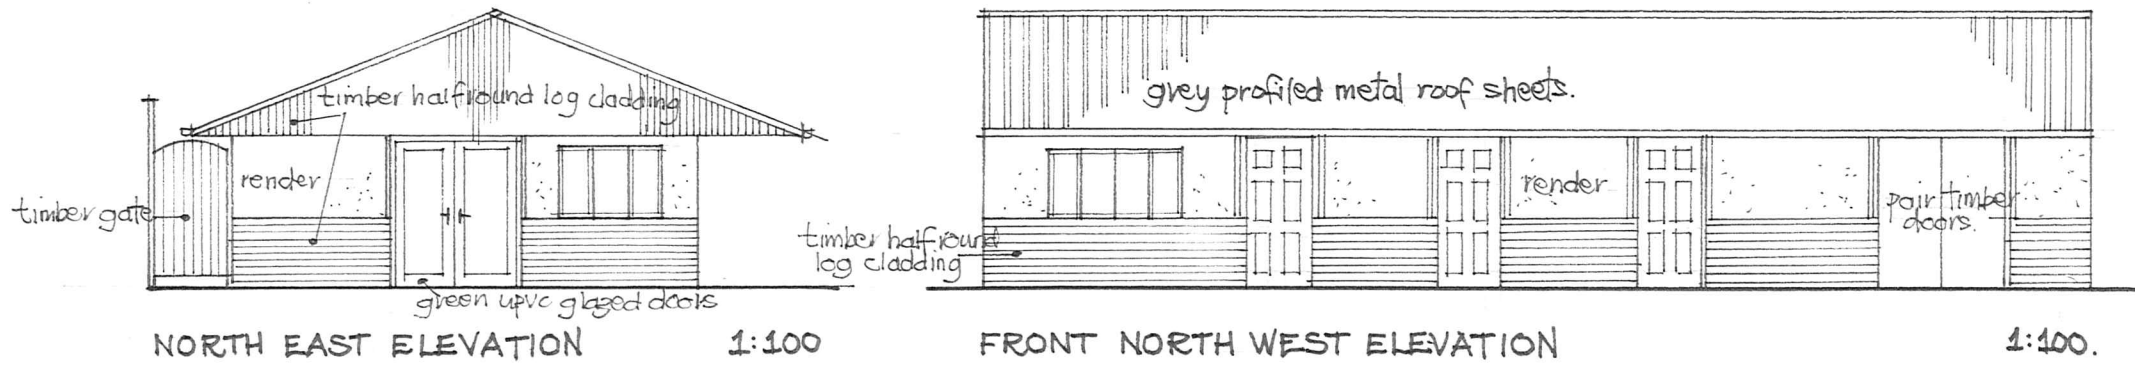

CABIN BUILDING.

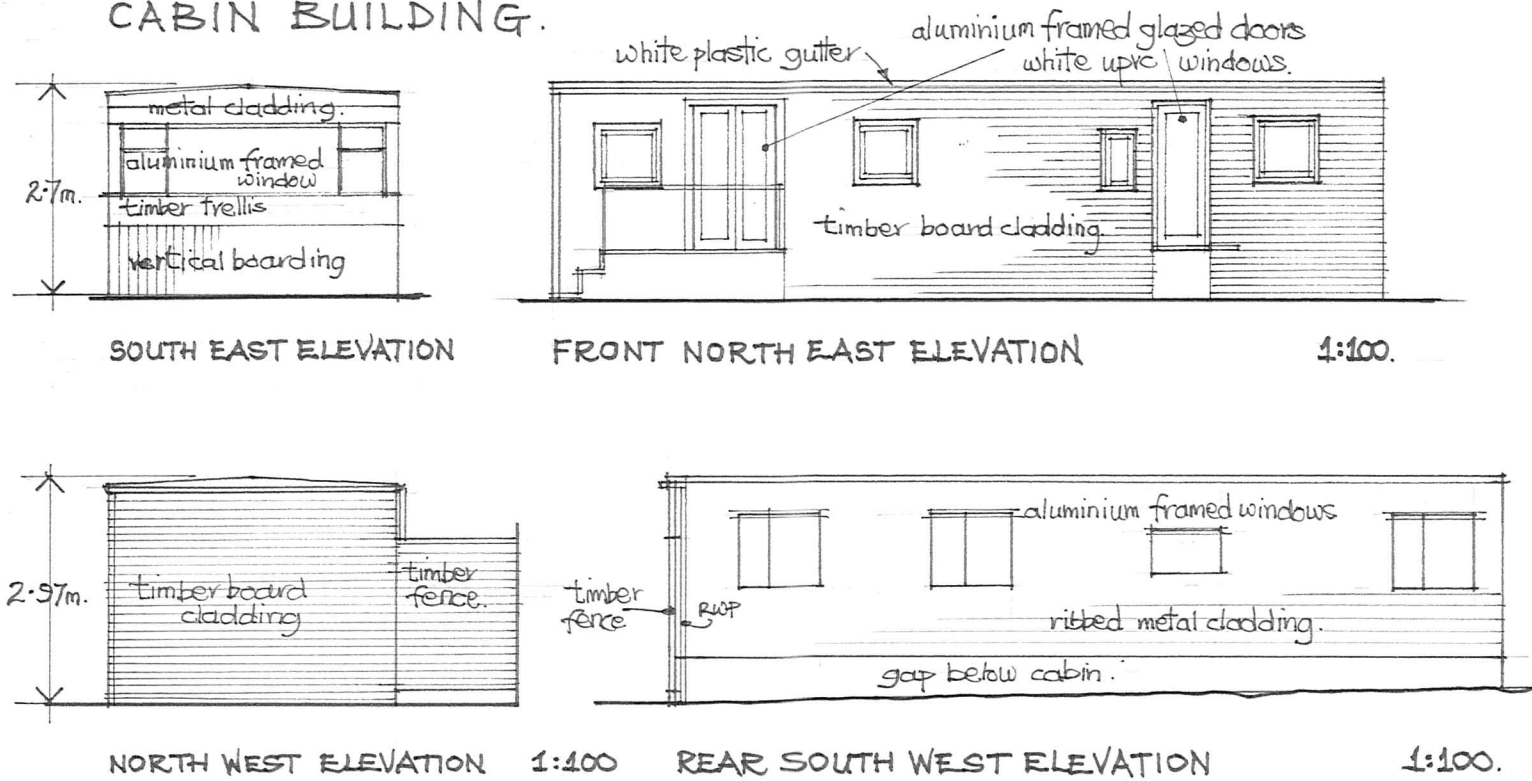

GUEST AMENITY BUILDINGS
 PEACOCK LAKE GLAMPING
 5 PEACOCK CLOSE
 GUNTHORPE
 NOTTINGHAM
 NG14 7RA

ELEVATIONS AS EXISTING
 Drawing No. PLG / 2023 / 02
 Scale 1:100 @ A3
 September 2023