




Oak posts

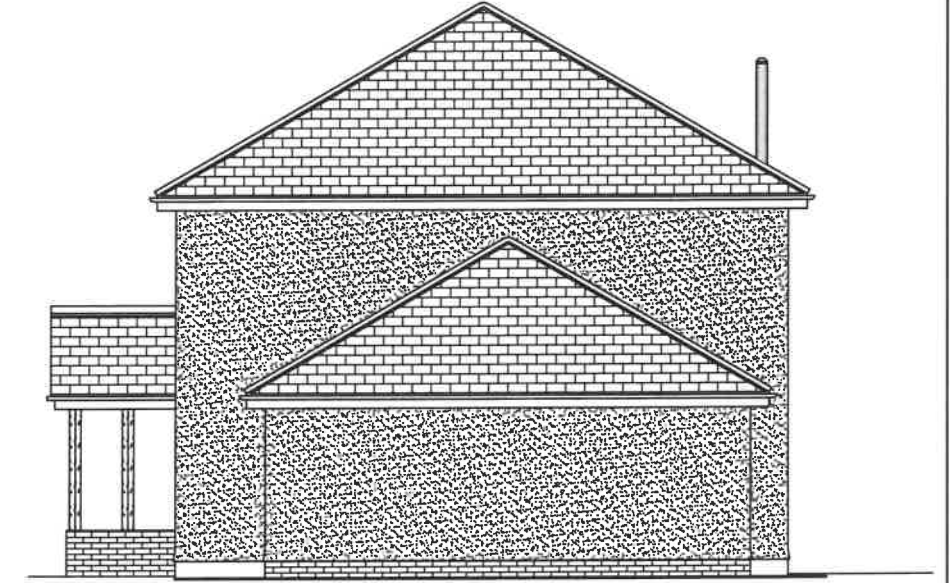


**FRONT  
ELEVATIONS 1:100**


**SIDE**

**MATERIALS:**

-  Brickwork to be Burwell White Dark Weathered ([www.beaclayproducts.co.uk](http://www.beaclayproducts.co.uk))
-  Off white K-rend render
-  Natural stained oak porch details
-  Roof tiles yet to be decided
-  New windows & doors throughout, colour to be pebble grey ([www.timberlock.com](http://www.timberlock.com))
-  Log burner flue

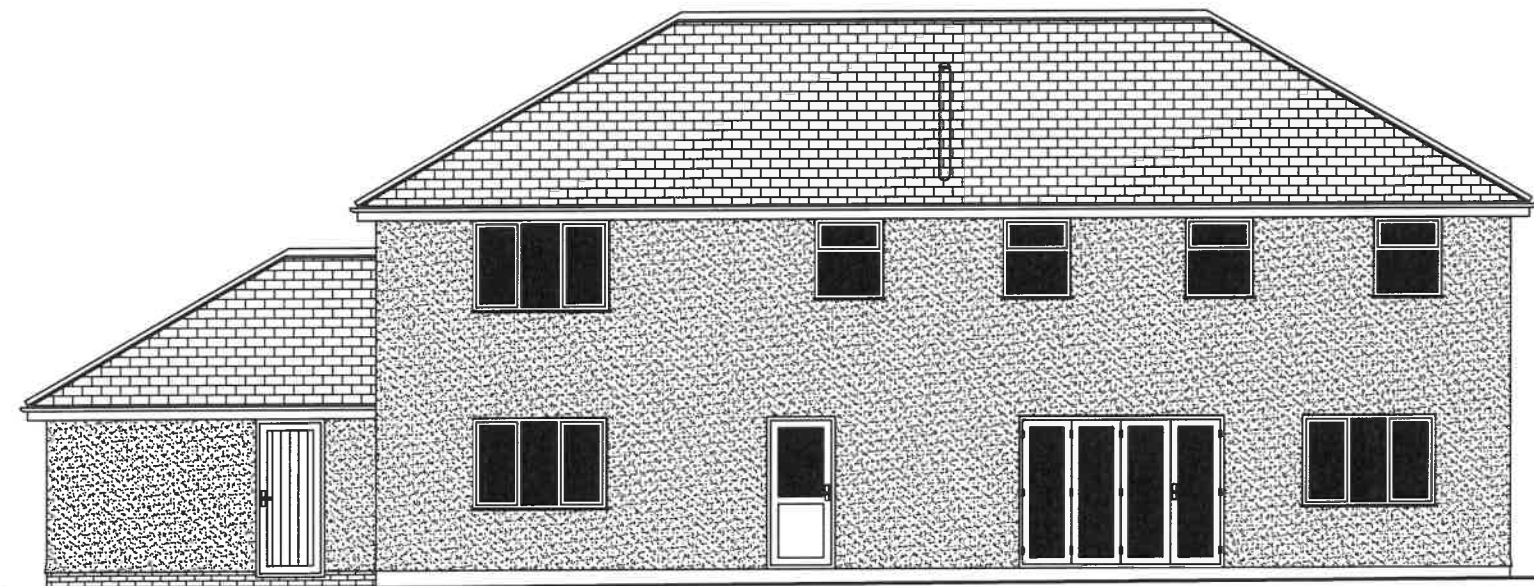

**REAR**

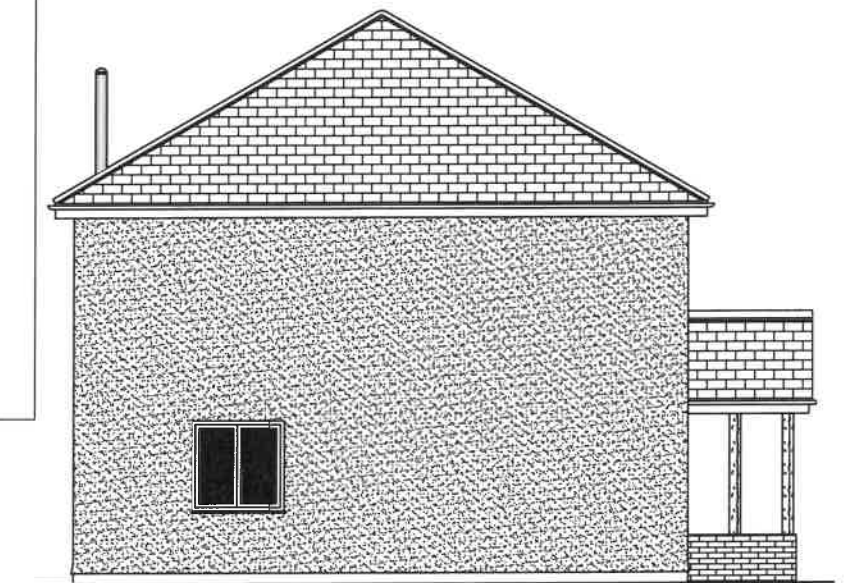

**SIDE**



Contract :  
FIRST FLOOR EXTENSION &  
ALTERATIONS TO 4 SUTTON  
ROAD, MEPAL, ELY, CAMBS.

Title :  
ELEVATIONS  
AS PROPOSED

These drawings are the  
COPYRIGHT of Greg  
Saberton Design.  
Unauthorised  
copying is not permitted.

Revisions :  
-

Scale : 1 : 100  
Date : AUG 2023  
Drawing Number : 07 / 3164 / 23

**GREG SABERTON DESIGN**  
ARCHITECTURAL DESIGN CONSULTANCY  
Tom's Hole Barn, Branch Bank, Prickwillow, Ely, Cambridgeshire, CB7 4UR  
Tel/Fax : 01353 687999  
Email : [greg@gregsabertondesign.co.uk](mailto:greg@gregsabertondesign.co.uk)