





PROPOSED REAR ELEVATION 1:50 @ A1



PROPOSED SIDE ELEVATION 1:50 @ A1



PROPOSED FRONT ELEVATION 1:50 @ A1

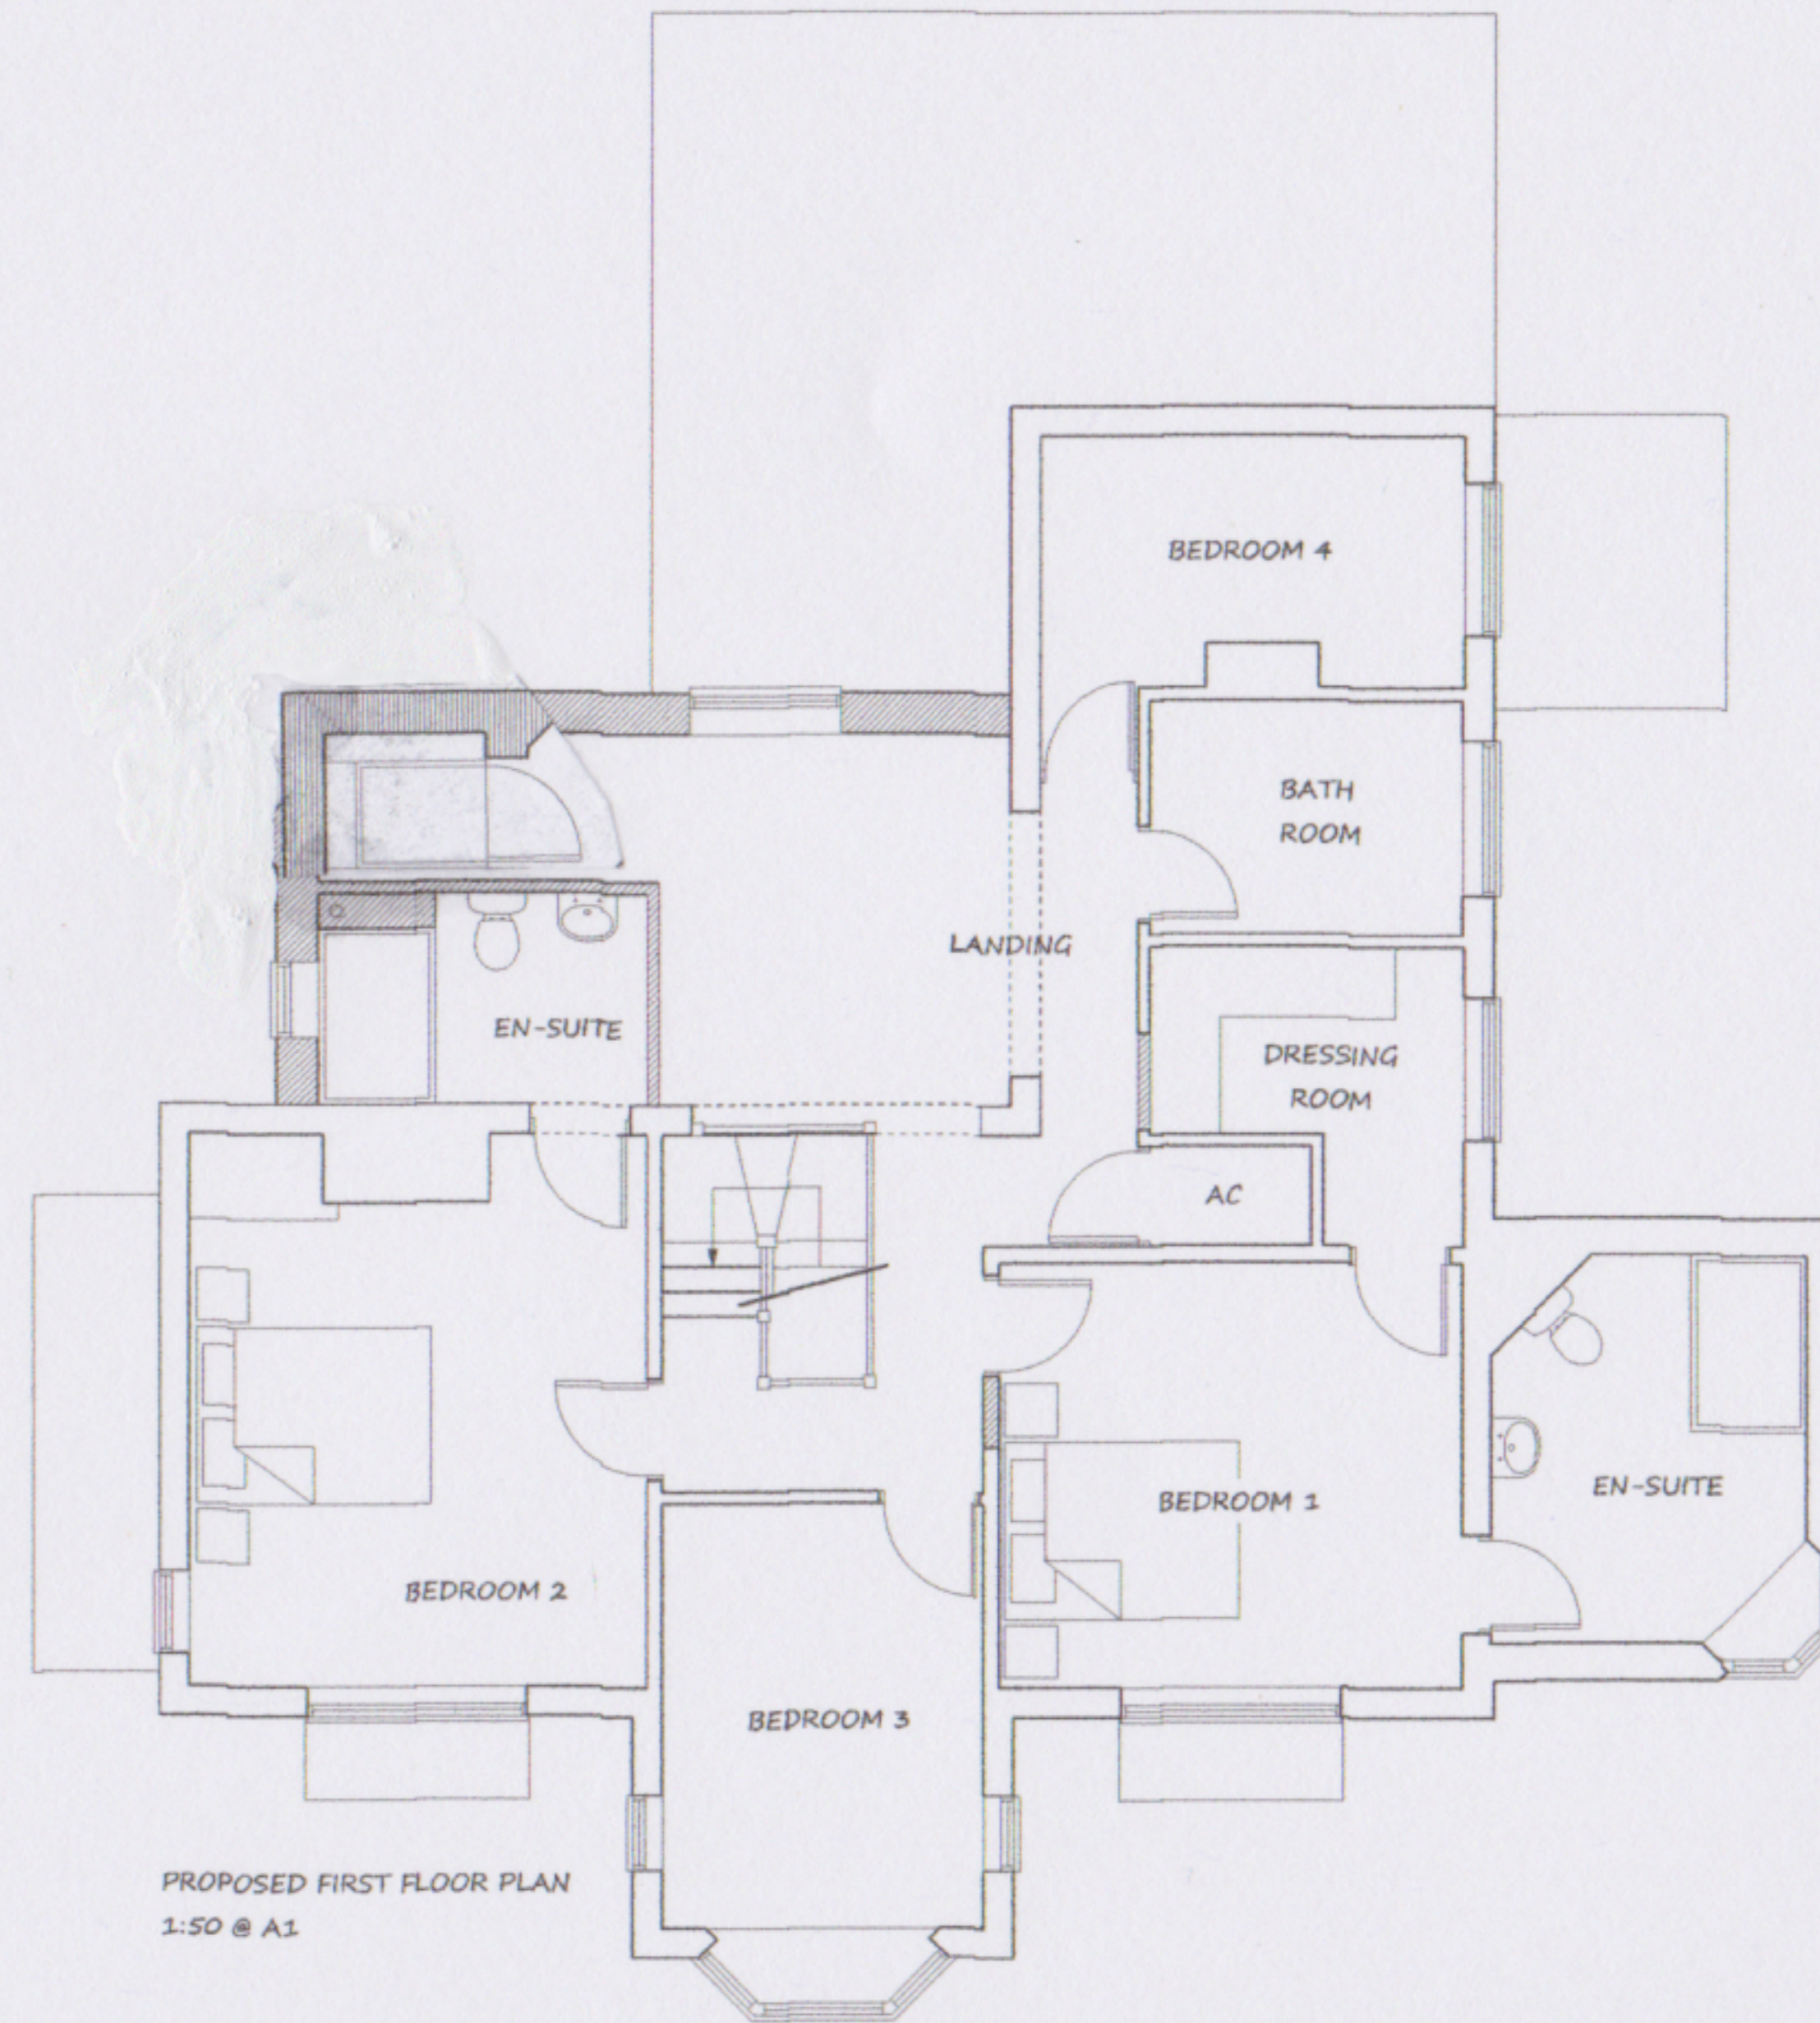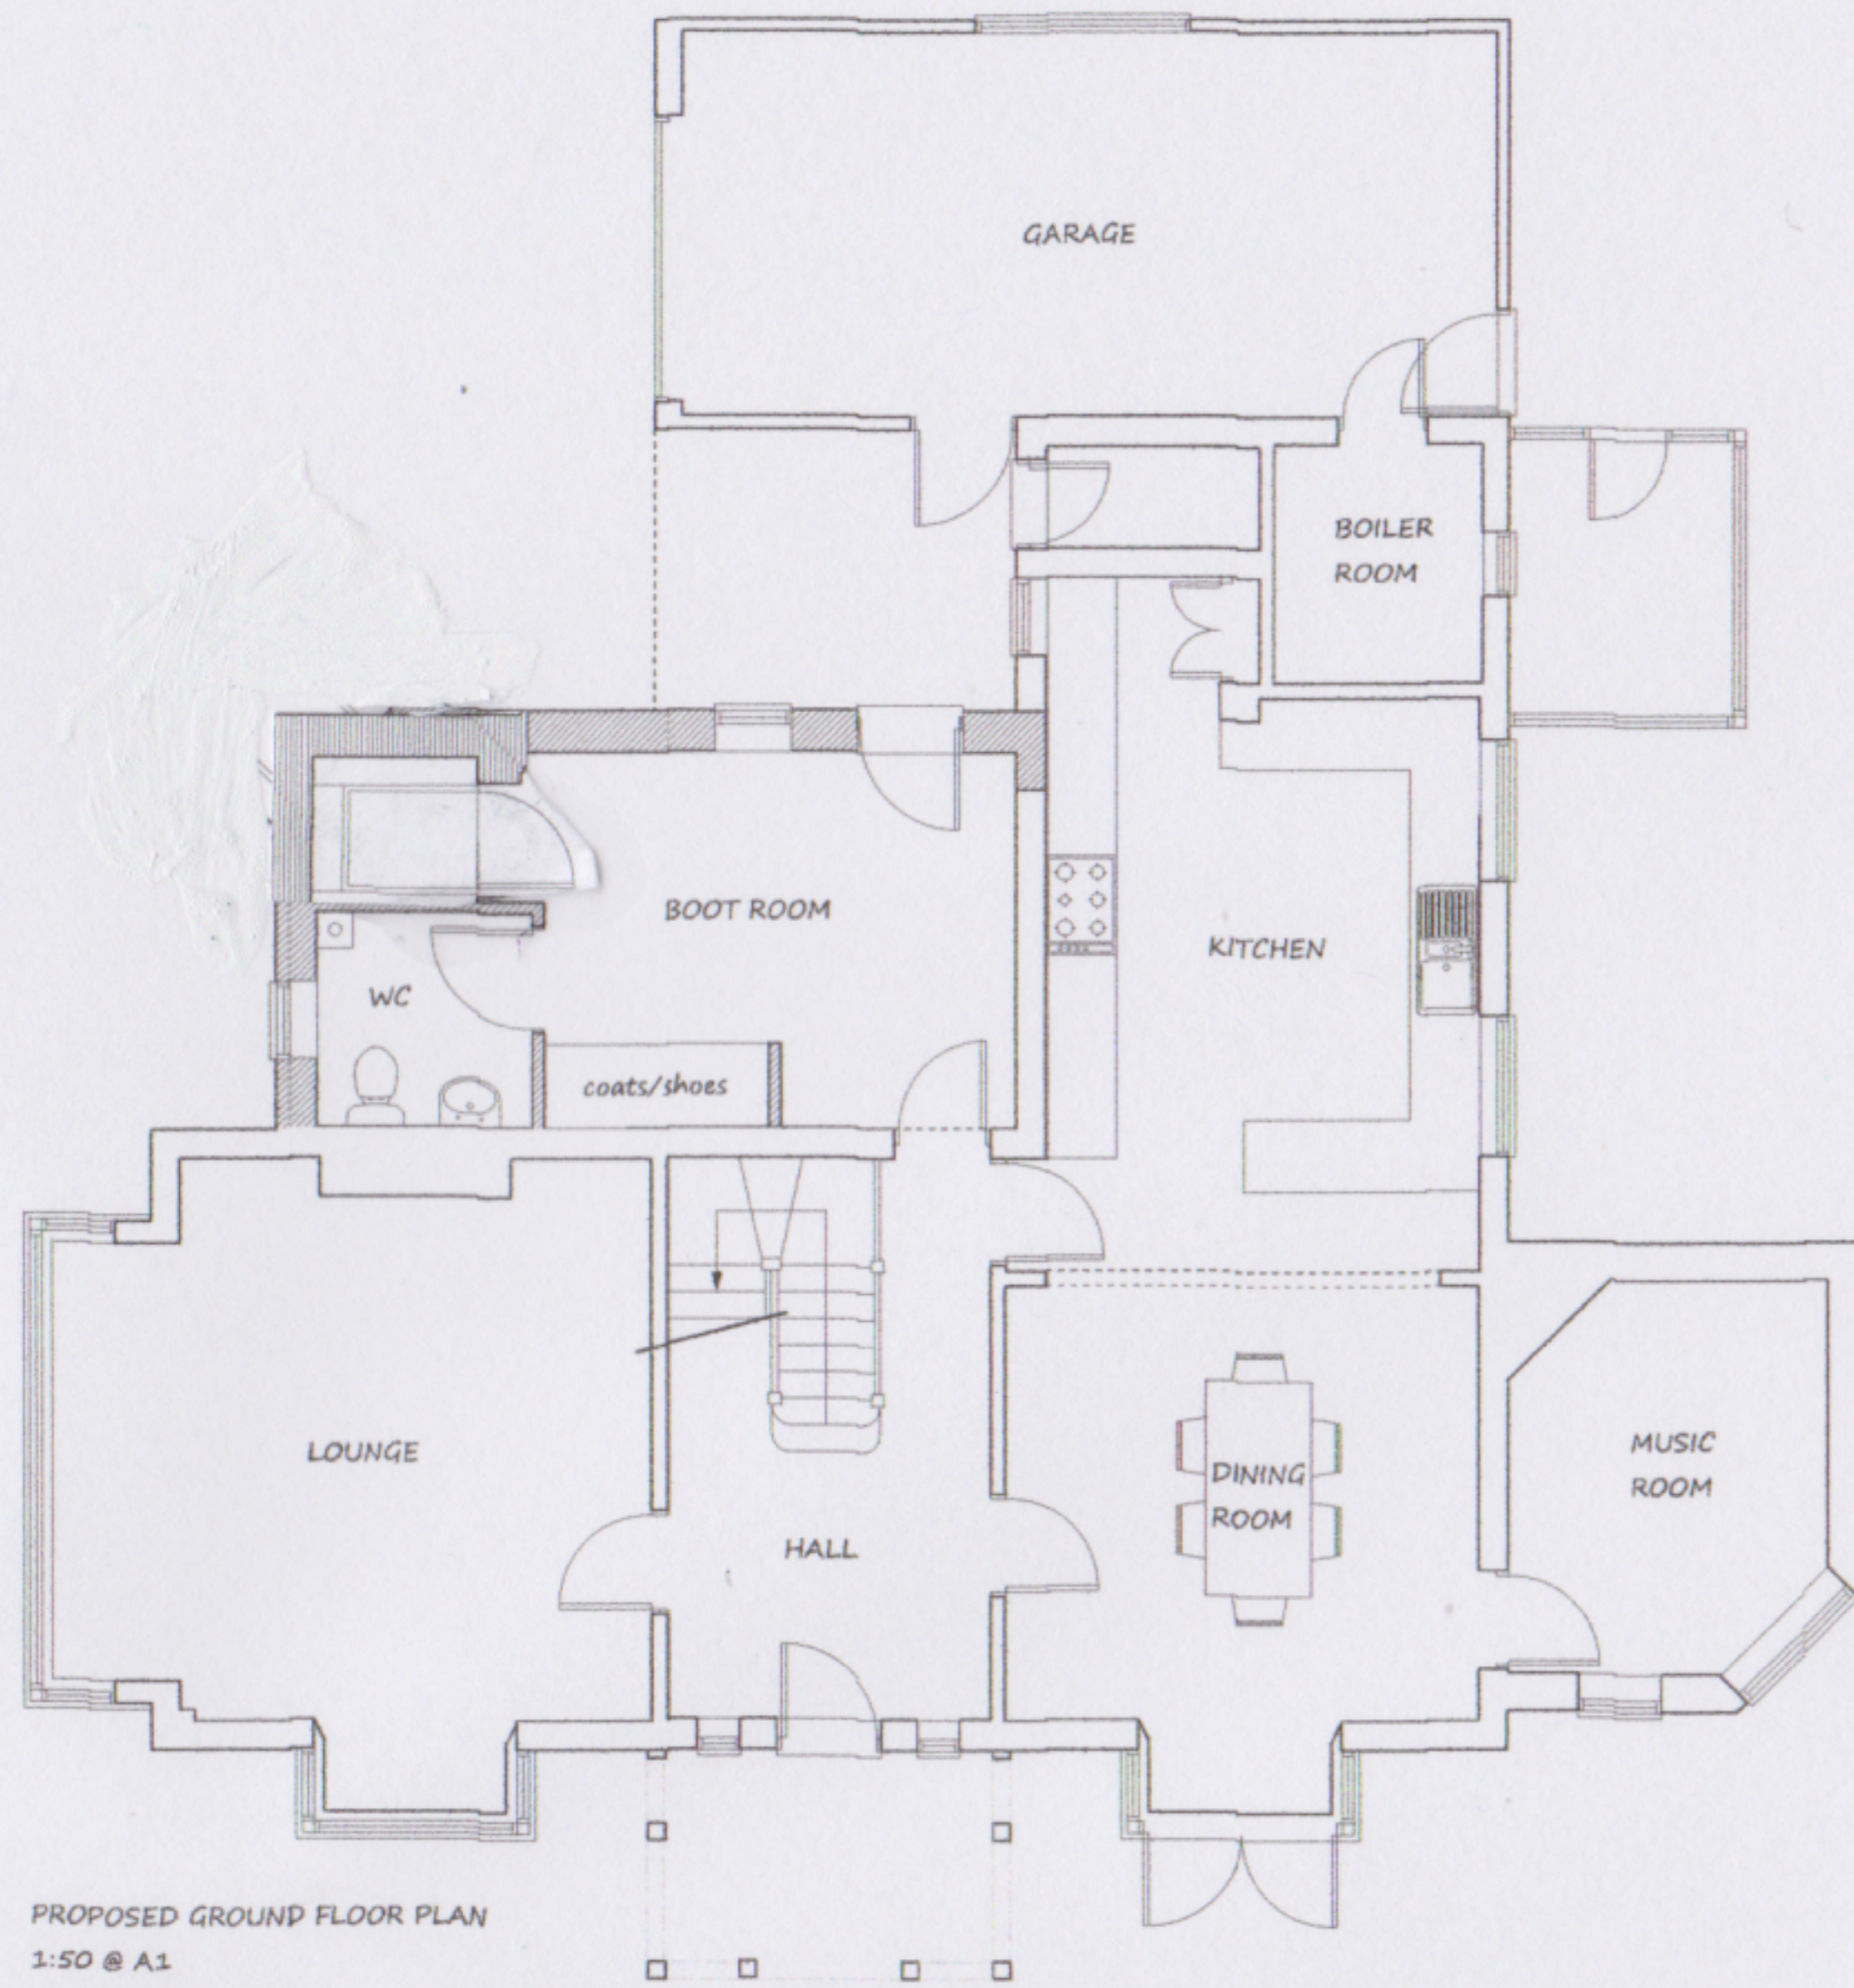

Bure Ridge, 8 Hillside Road,
Horning, Norfolk, NR12 8PG
NNDC/22/2426B

PROPOSED PLANS