



Site Block Plan
Scale 1:200

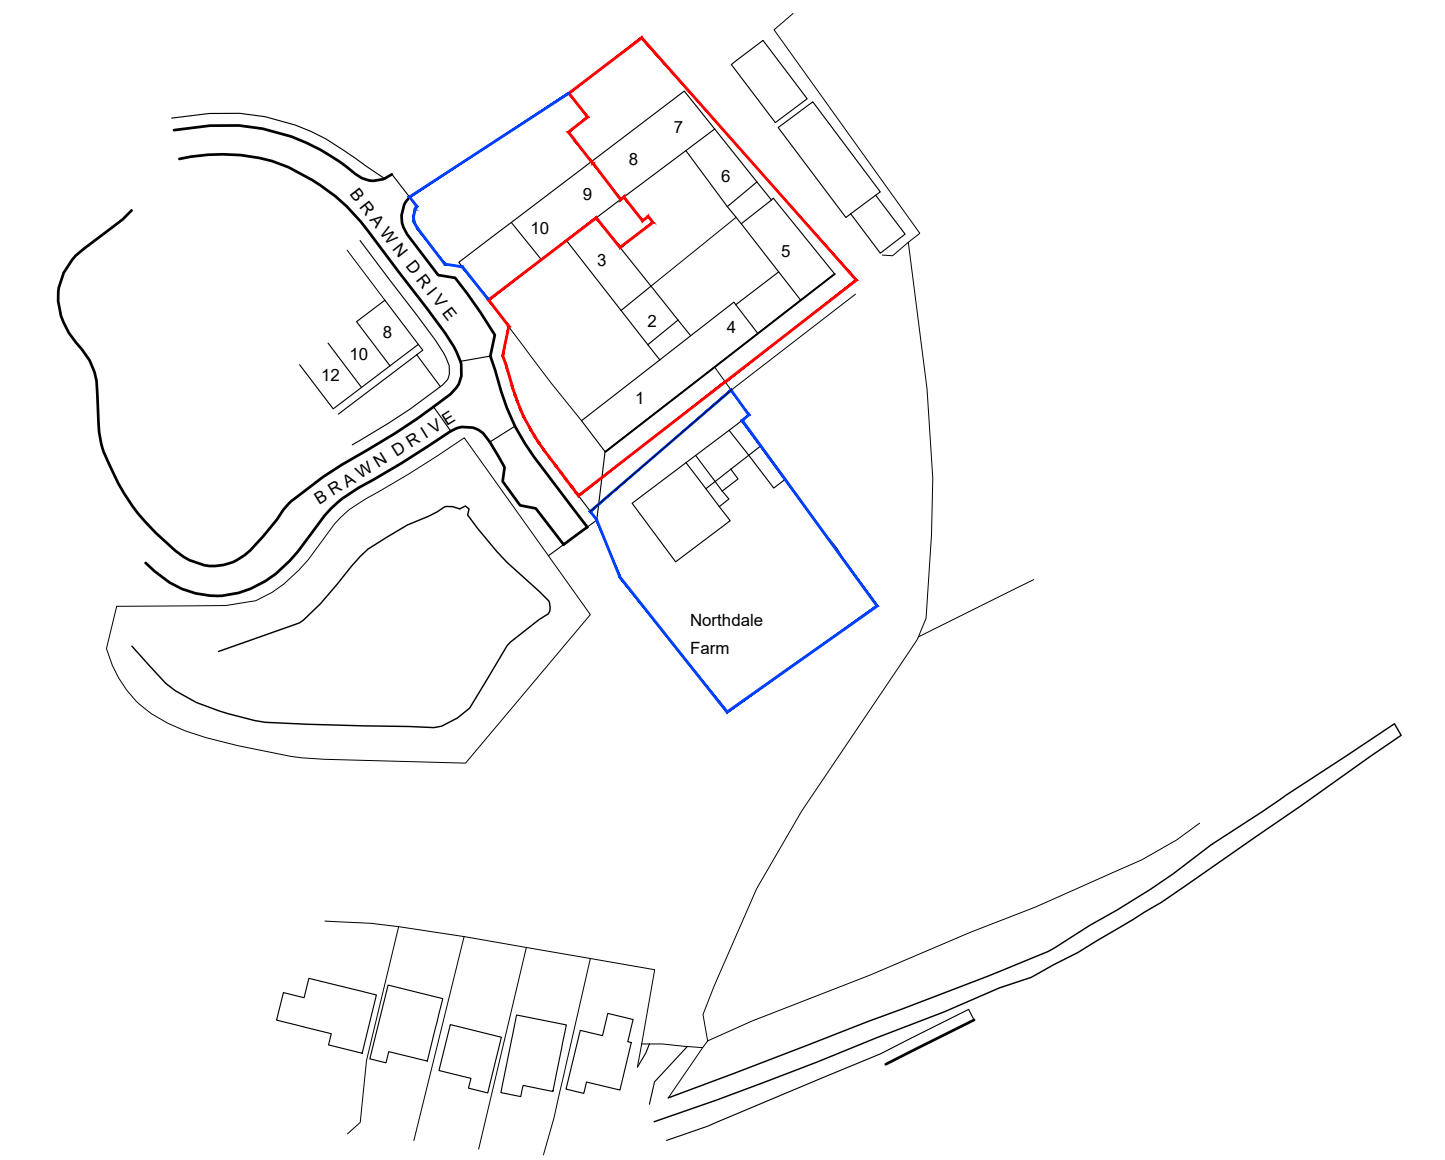

Ordnance Survey (c) Crown Copyright 2022. All rights reserved. Licence number 100022432

Site Location Plan
Scale 1:1250

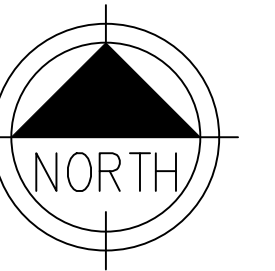

**PRELIMINARY
ISSUE**

| | | | |
|-----|--|-------|------------|
| REV | DETAILS | INIT. | DATE |
| C | Amend to red/blue lines as requested by Planning | ROW | 26.10.2023 |
| B | Amend following planning meeting | CG | 07.09.2023 |
| A | Planning validation requests. | SCB | 12.01.2023 |

| | | | |
|--------|--|--|--|
| TITLE | Conversion of Existing Barns to Residential, Northdale Park, Raunds, Northamptonshire. | | |
| DETAIL | Proposed Floorplan | | |

| | | | |
|-------|---------------|---------|-------------|
| SCALE | 1:200 / 1:250 | SHEET | A1 |
| DRAWN | SCB | CHECKED | 22-036-158C |

| | | | |
|------|---------------|-------|-------------|
| DATE | December 2022 | ISSUE | PRELIMINARY |
|------|---------------|-------|-------------|

blueprint
Architectural Design Ltd.

5 BLOTTS BARN, BROOKS ROAD, RAUNDS, NORTHANTS, NN9 6NS
01933 551389 - info@blueprintdesign.org.uk

CONTRACTORS MUST CHECK ALL DIMENSIONS ON SITE. ONLY IF DIMENSIONS HEREIN ARE TO BE WORKED FROM DIMENSIONS MUST BE REPORTED TO BLUEPRINT BEFORE PROCEEDING. © THIS DRAWING IS COPYRIGHT.