


PROPOSED MATERIALS:


- Wall Infill Areas
 - + Vertical composite cladding in anthracite colour.
 - + Brickwork to match existing.
 - + Stonework to match existing.
- Windows - UPVC in anthracite colour.
- Doors - UPVC in anthracite colour.
- Rainwater Goods - To match existing. Black pvc.

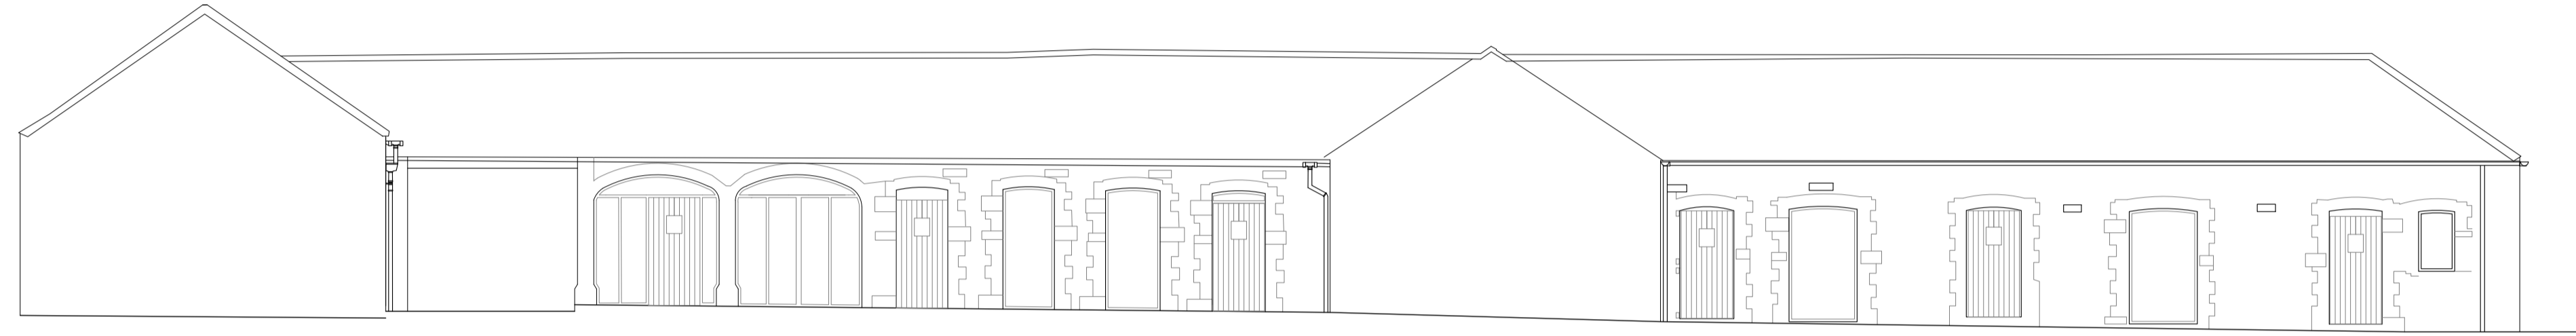

Existing Elevation G
(Inner/Outer Courtyard)
Scale 1:100



Approved - Proposed Elevation G
(Inner/Outer Courtyard)
Scale 1:100

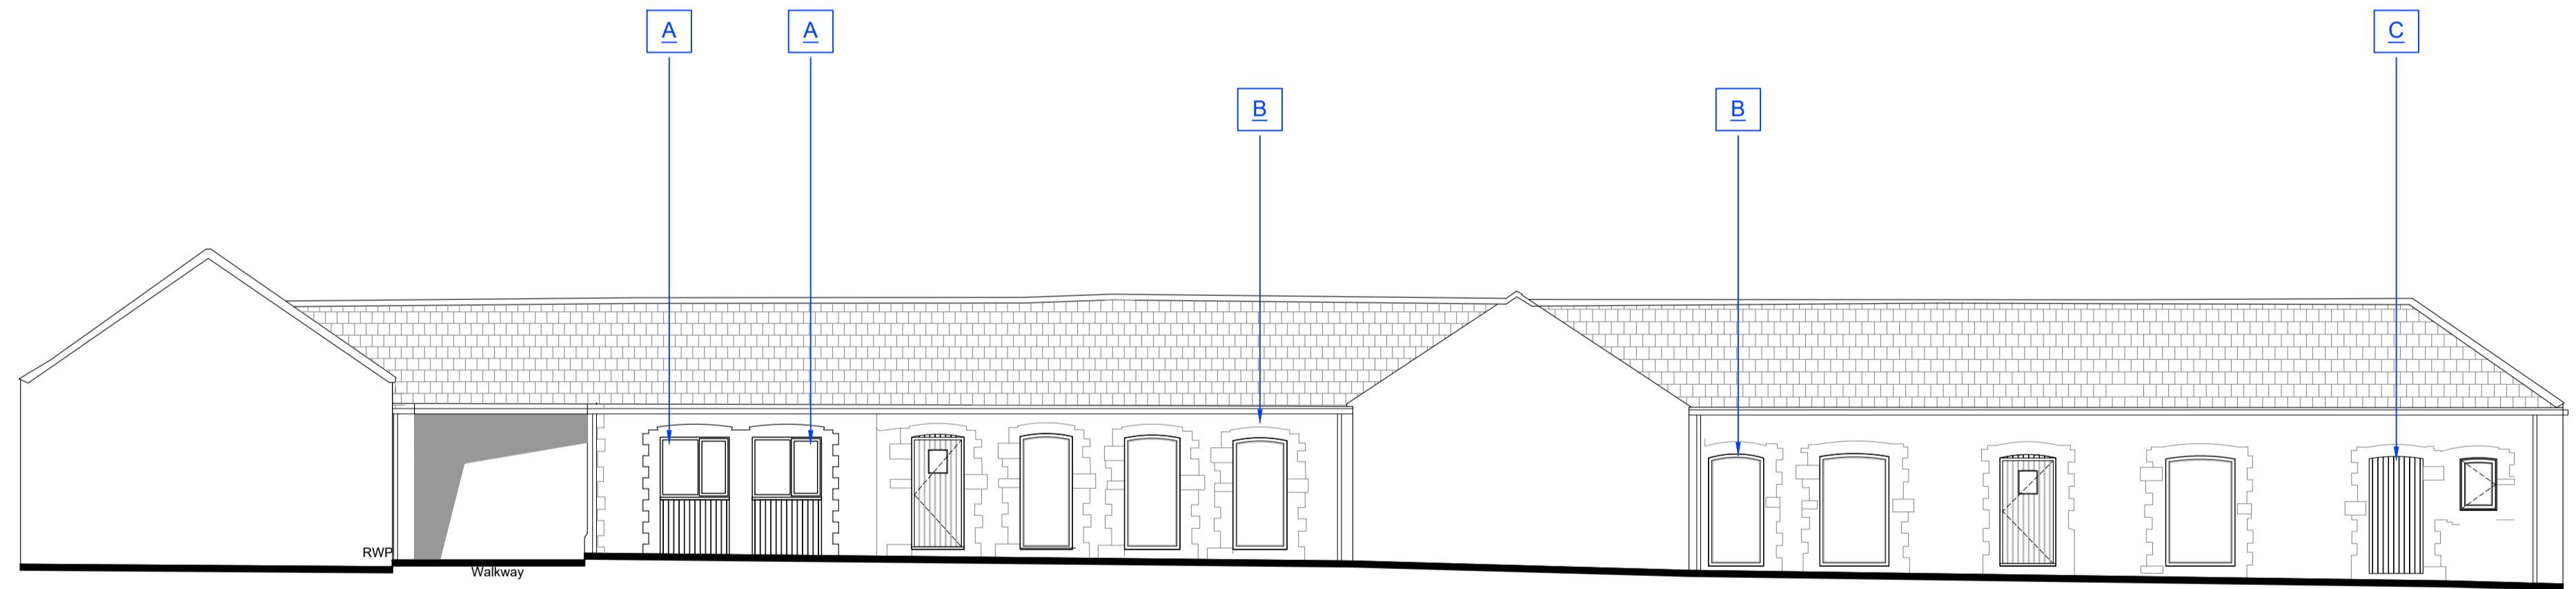

Variation - Proposed Elevation G
(Inner/Outer Courtyard)
Scale 1:100

A Variation - Formerly approved door to be removed and glazing adjusted as indicated. Infill remainder of opening with stonework, brickwork and cladding.
Justification - Reduce excessive amount of doors within the approval and improve safety of Unit 4. Sympathetic use of proposed materials.

B Variation - Remove door and install fixed full height glazed panel.
Justification - Reduce excessive amount of doors within the approval and improve safety of Units 1 & 4.

C Variation - Existing opening to be infilled and finished with cladding externally.
Justification - Vast glazing already proposed to this room within Unit 1.

Number of openings in wall on original approval = 13
Number of openings in wall on proposed application = 13

**PRELIMINARY
ISSUE**

REV	DETAILS	INIT.	DATE
B	Amend following planning meeting	CG	07.09.2023
A	Material confirmation from client.	SCB	15.12.2022
TITLE Conversion of Existing Barns to Residential, Northdale Park, Raunds, Northamptonshire. DETAIL Elevation View G; Existing, Approved, Variation - Proposed.			
SCALE	1:100	SHEET	A1
DRAWN	SCB	CHECKED	22-036-156B
DATE	December 2022	ISSUE	PRELIMINARY

blueprint
Architectural Design Ltd.

5 BLOTTS BARN, BROOKS ROAD, RAUNDS, NORTHANTS, NN9 6NS
01933 551389 - info@blueprintdesign.org.uk

CONTRACTORS MUST CHECK ALL DIMENSIONS ON SITE. ONLY IF DIMENSIONS HEREON ARE TO BE WORKED FROM DIMENSIONS MUST BE REPORTED TO BLUEPRINT BEFORE PROCEEDING. © THIS DRAWING IS COPYRIGHT.