



REVISION	DESCRIPTION	DATE
-	-	-
-	-	-
-	-	-

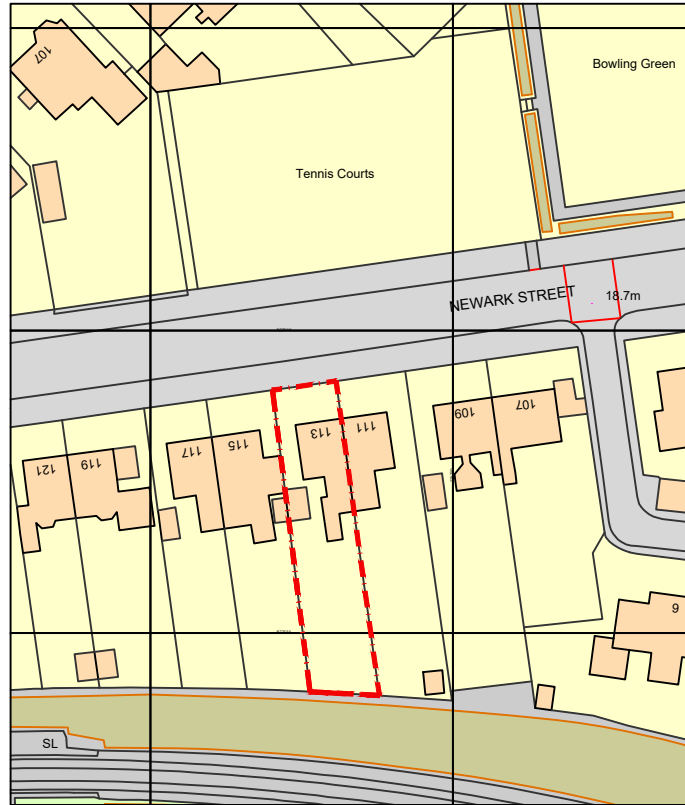

Ordnance Survey, (c) Crown Copyright 2022. All rights reserved. Licence number 100022432

--- Property Boundary

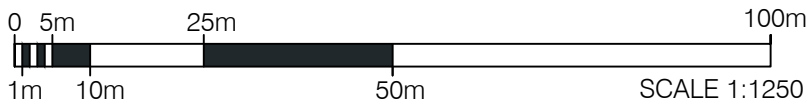

CLIENT Ms Gillian Bowie		PROJECT TITLE Reconfiguration of Existing Ground Floor Layout					
PROJECT ADDRESS 113 Newark Street, Greenock		DRAWING TITLE Location Plan					
DRAWING STATUS PLANNING	DRAWING NUMBER 22027_LP001	REVISION -	DATE 30/08/22	DRAWN BY LS	CHK'D BY DN	PAPER SIZE A4	SCALE 1:1250



NICHOLSON MCSHANE ARCHITECTS  
 SUITE 1-01  
 CUSTOM HOUSE  
 CUSTOM HOUSE PLACE  
 GREENOCK  
 INVERCLYDE  
 PA15 1EQ  
 email: info@nicholsonmcschane.co.uk  
 web: nicholsonmcschane.co.uk  
 tel: 01475 325025



NICHOLSON MCSHANE ARCHITECTS IS THE TRADING NAME OF NICHOLSON MCSHANE CHARTERED ARCHITECTS LTD. COPYRIGHT RESERVED