
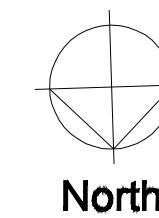


SHADWELL LANE

Existing Access Plan
1 : 100

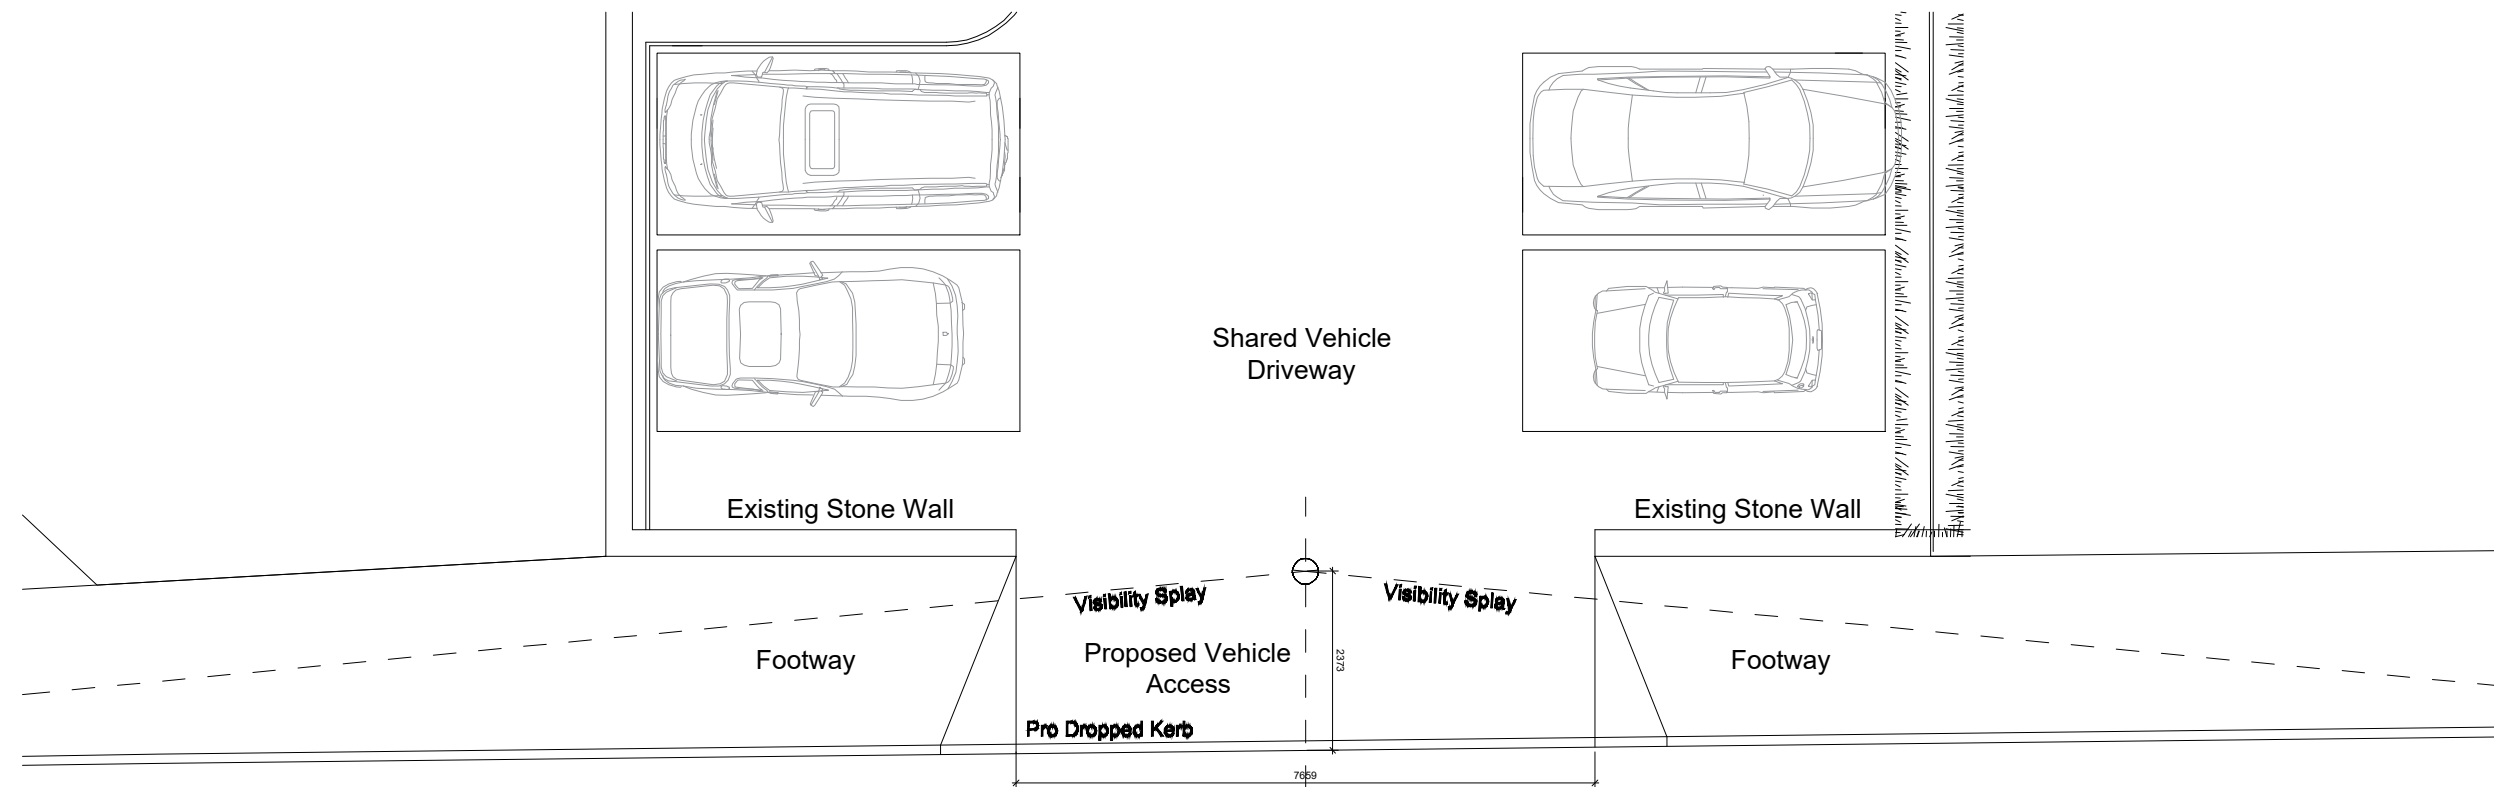

SHADWELL LANE

Proposed Access Plan
1 : 100

| REV | DATE | BY | AMENDMENTS |
|---|-----------|-----------|------------|
| | | | |
| James Peace Architectural Technologist Bsc(Hons) | | | |
| Sheffield Email: JPArchitecture1@Outlook.com | | | |
| DATE: | SCALE A3: | DRAWN BY: | |
| 08/10/23 | 1 : 100 | JP | |
| DWG TITLE: Dropped Curb Vehicle Access Plan | | | |
| ADDRESS: 464 Shadwell Lane, LS17 8BA | | | |
| CLIENT: Fellerman | | | |
| DRWG No: | | | REV: |
| SL/PAP | | / 01 | |