




© Pegasus Planning Group Limited. © Crown copyright and database rights. OS 100042038. Promap. License number 100200449. Emap/Sole. License number 010031973. Terms & Conditions @ pegasusgroup.co.uk

Application Boundary
 4,981m² / 53,600sqft




SOUTH ARKLESTON, PAISLEY – SITE LOCATION PLAN



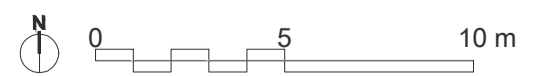


SOUTH ARKLESTON, PAISLEY - EXISTING SITE PLAN



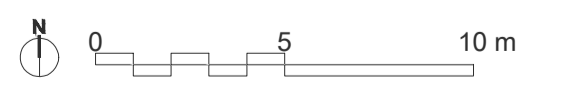



SOUTH ARKLESTON, PAISLEY - PROPOSED SITE PLAN



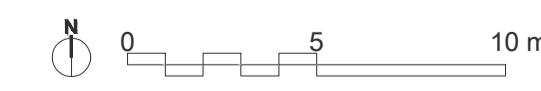


SOUTH ARKLESTON, PAISLEY - INDICATIVE PARKING PLAN



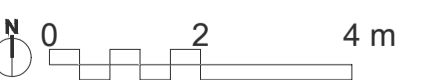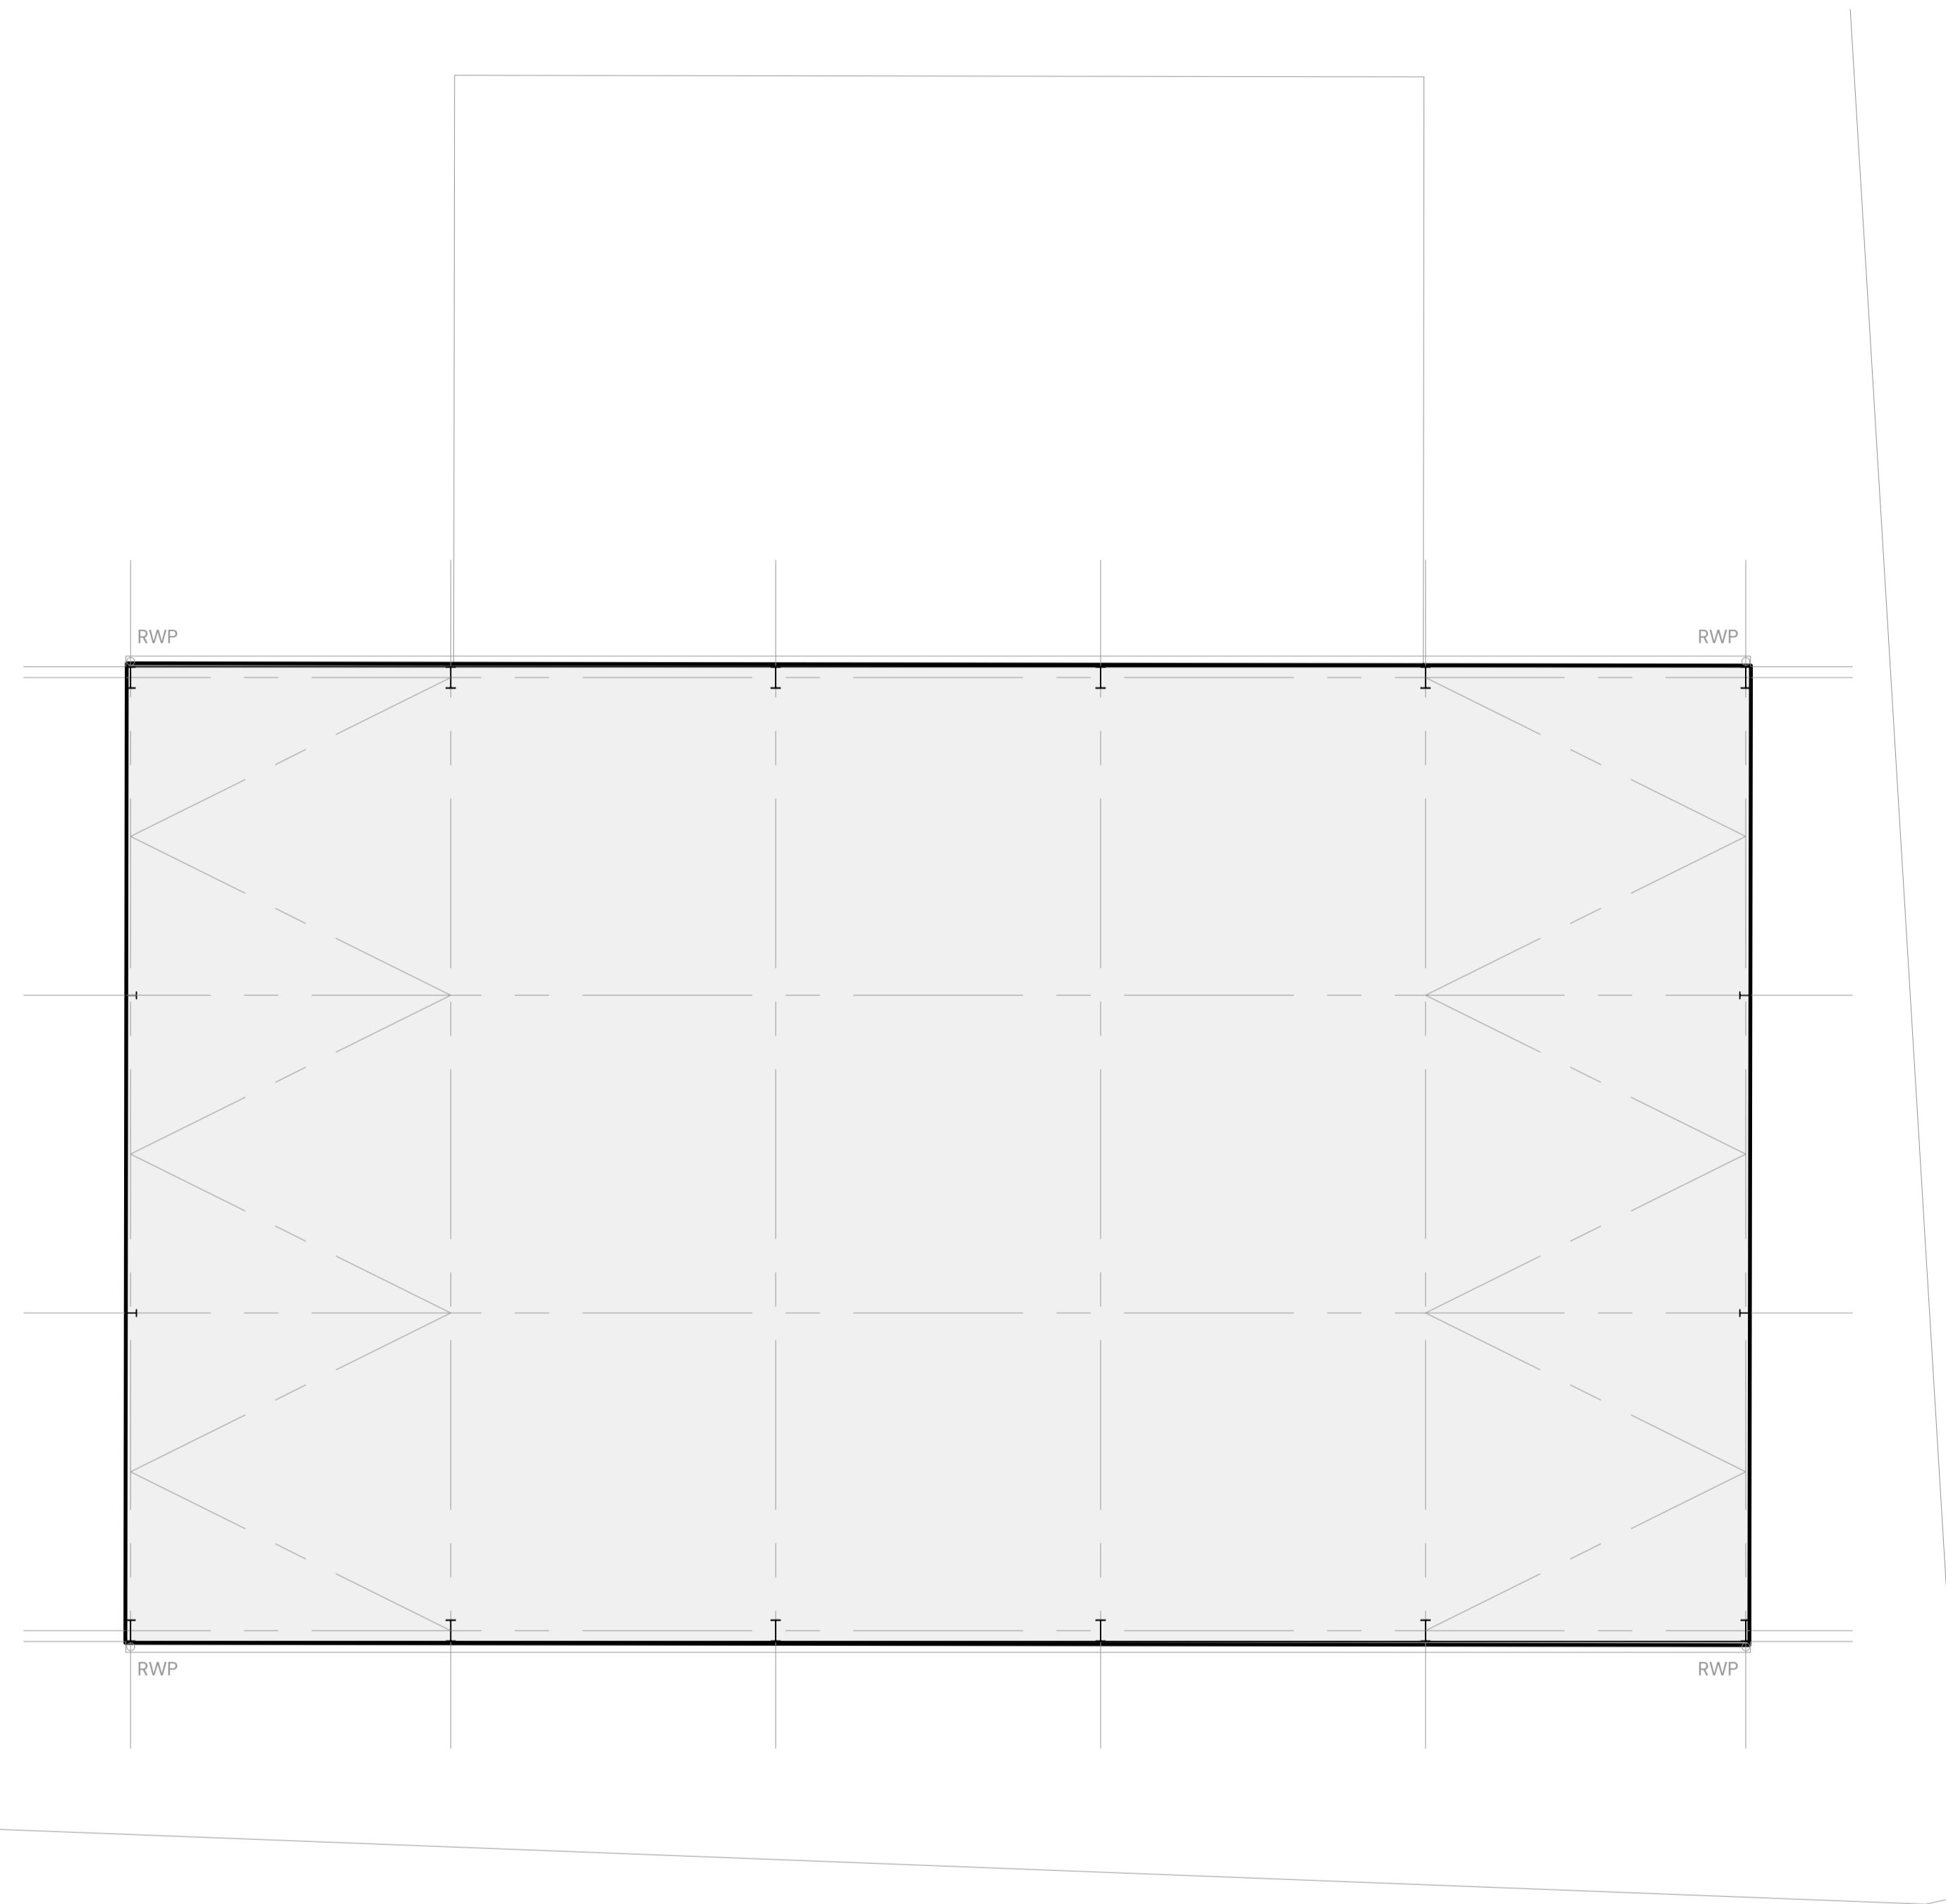


SOUTH ARKLESTON, PAISLEY – EXISTING FLOOR PLAN




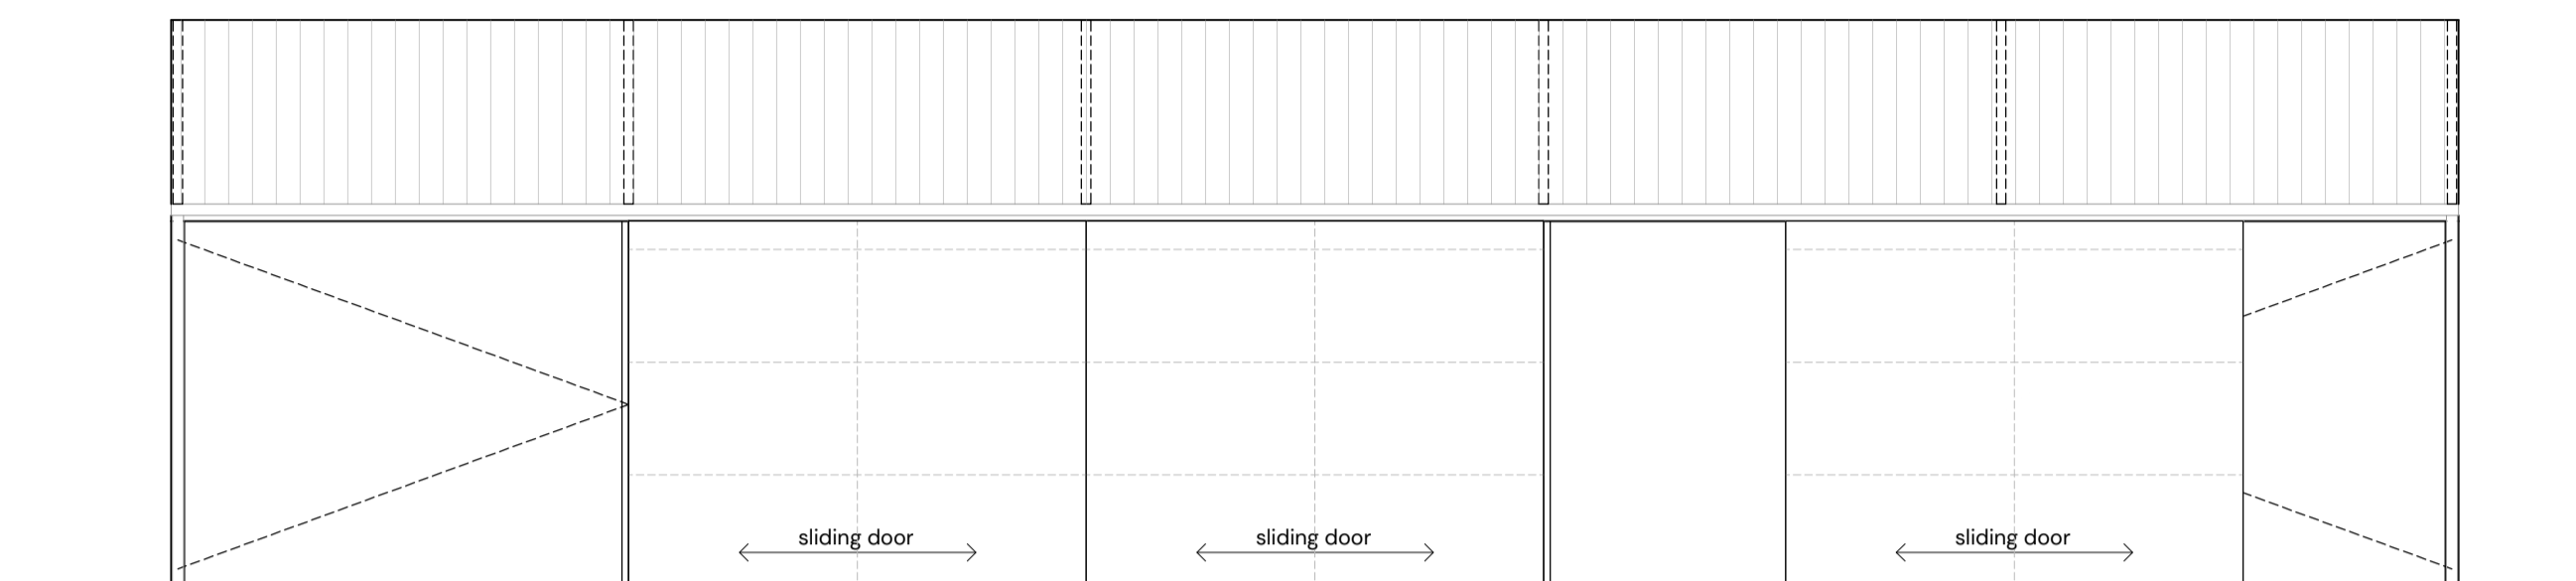


East Elevation
(main entrance elevation - facing car park)

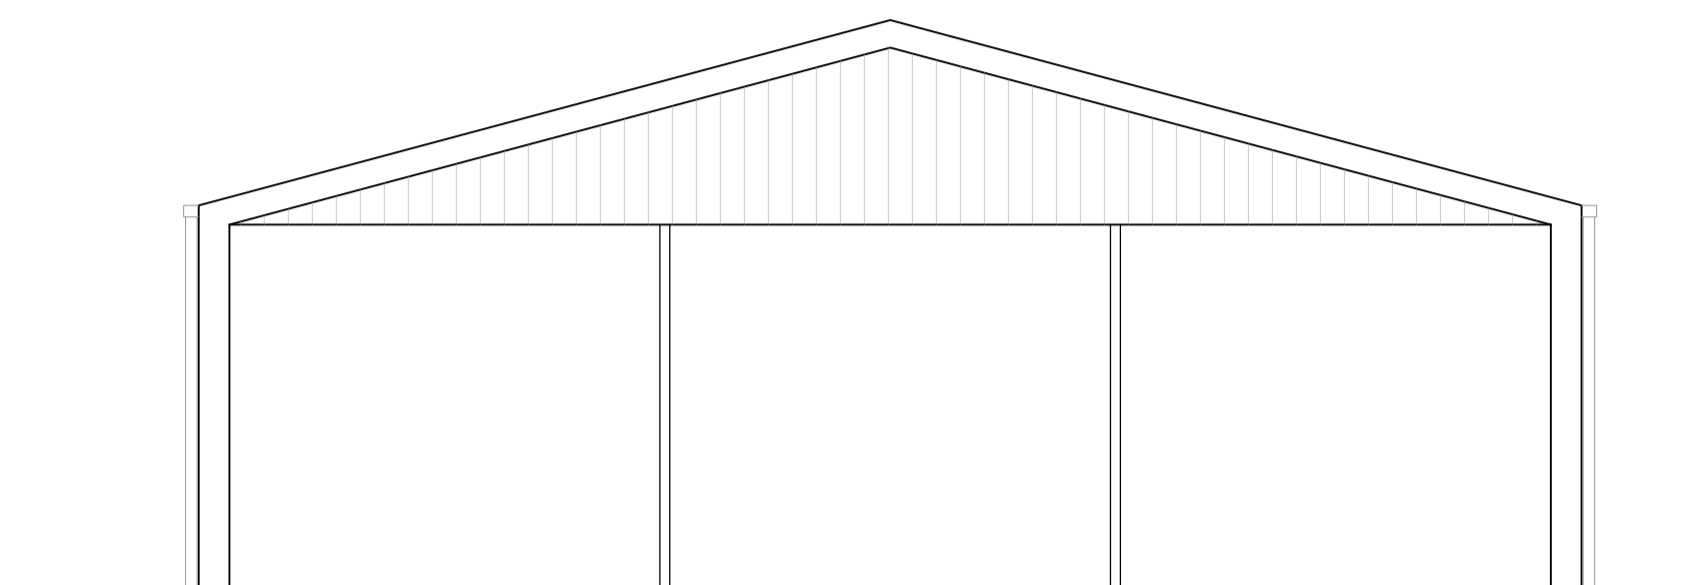

South Gable Elevation

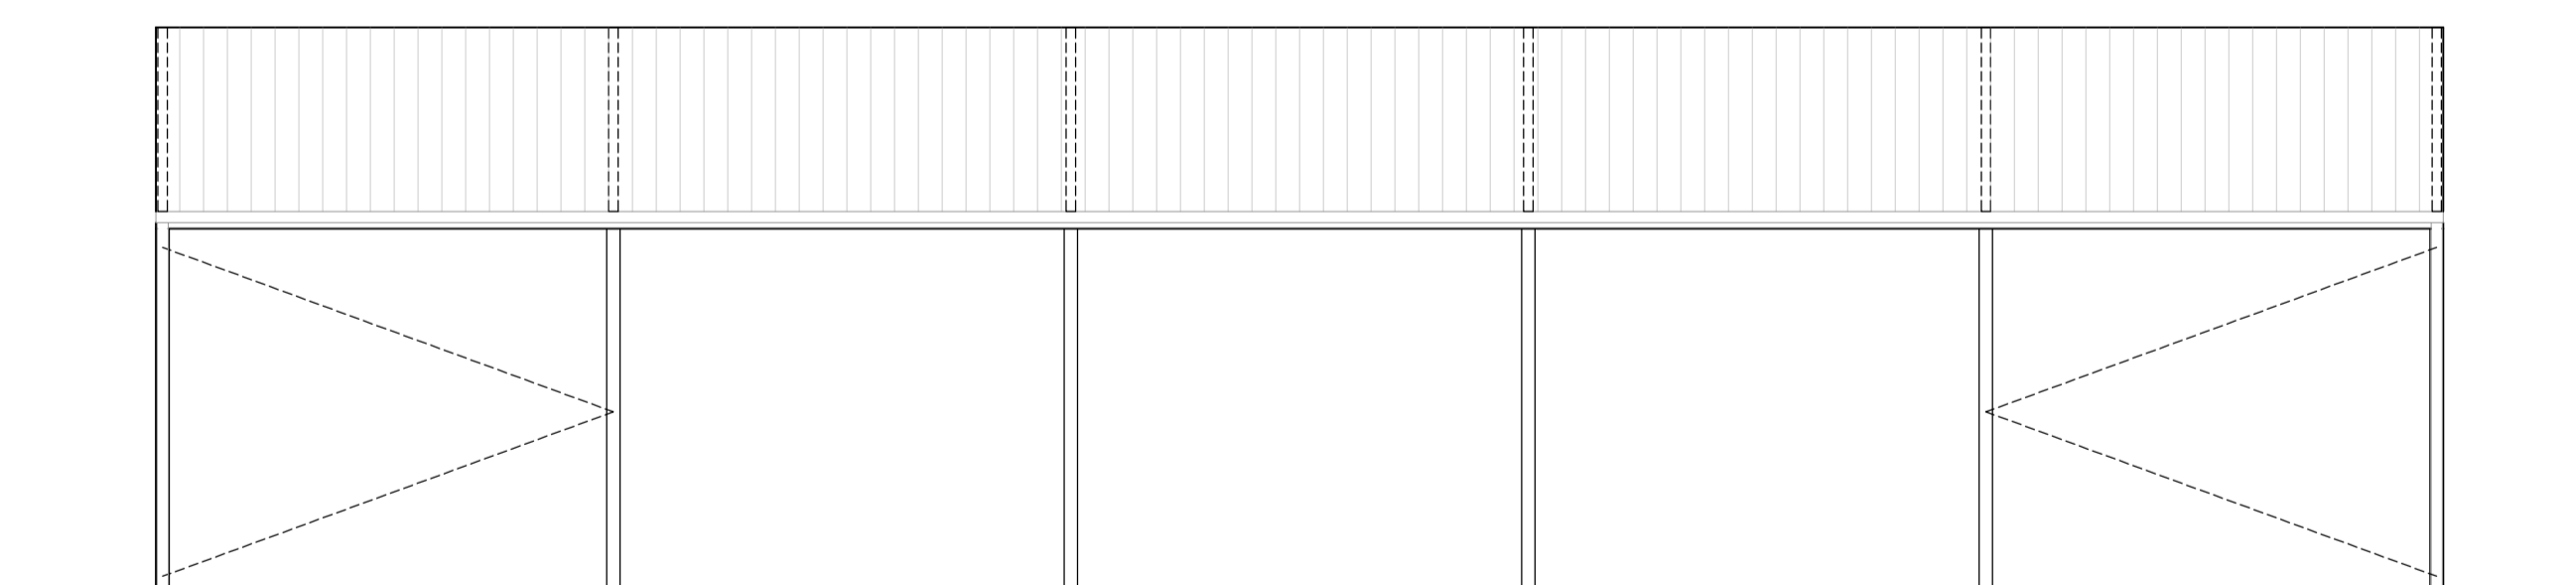


West Elevation
(closest boundary)

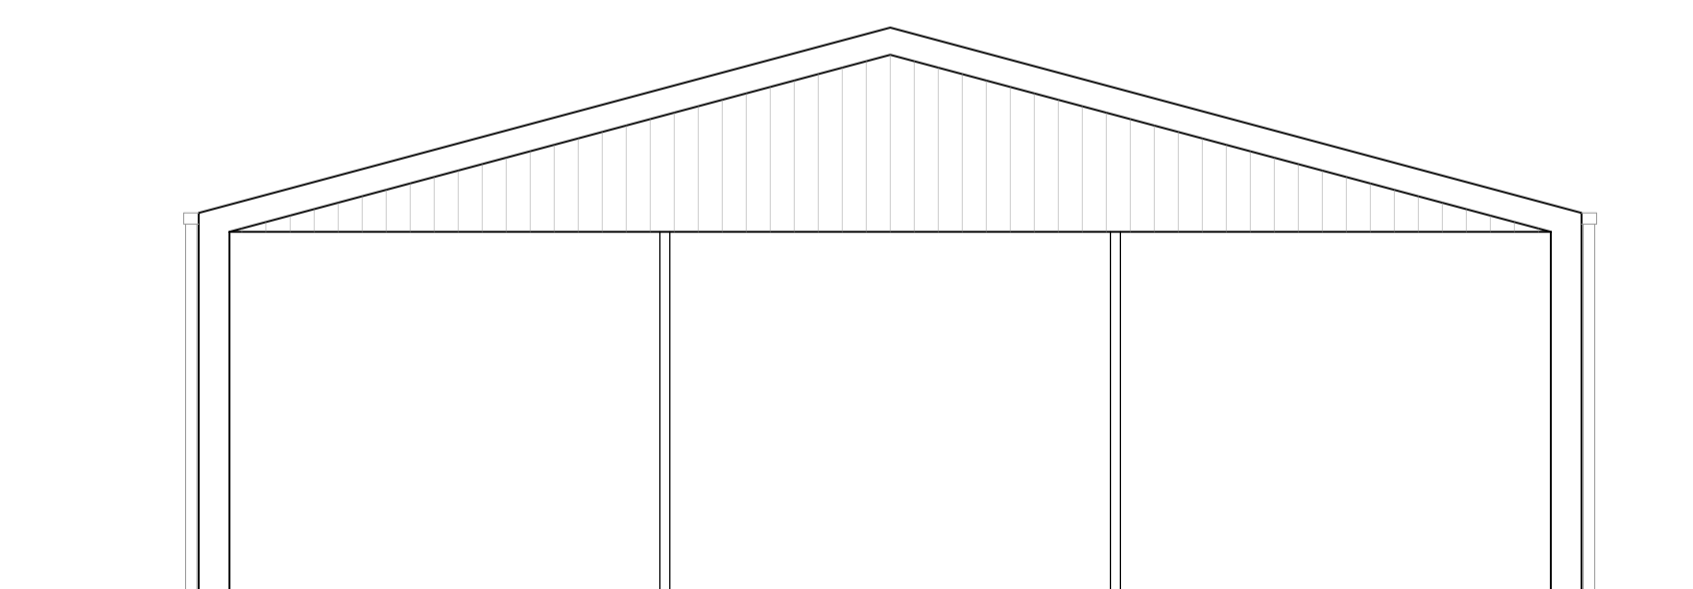


North Gable Elevation
(Facing Arklestone Rd)




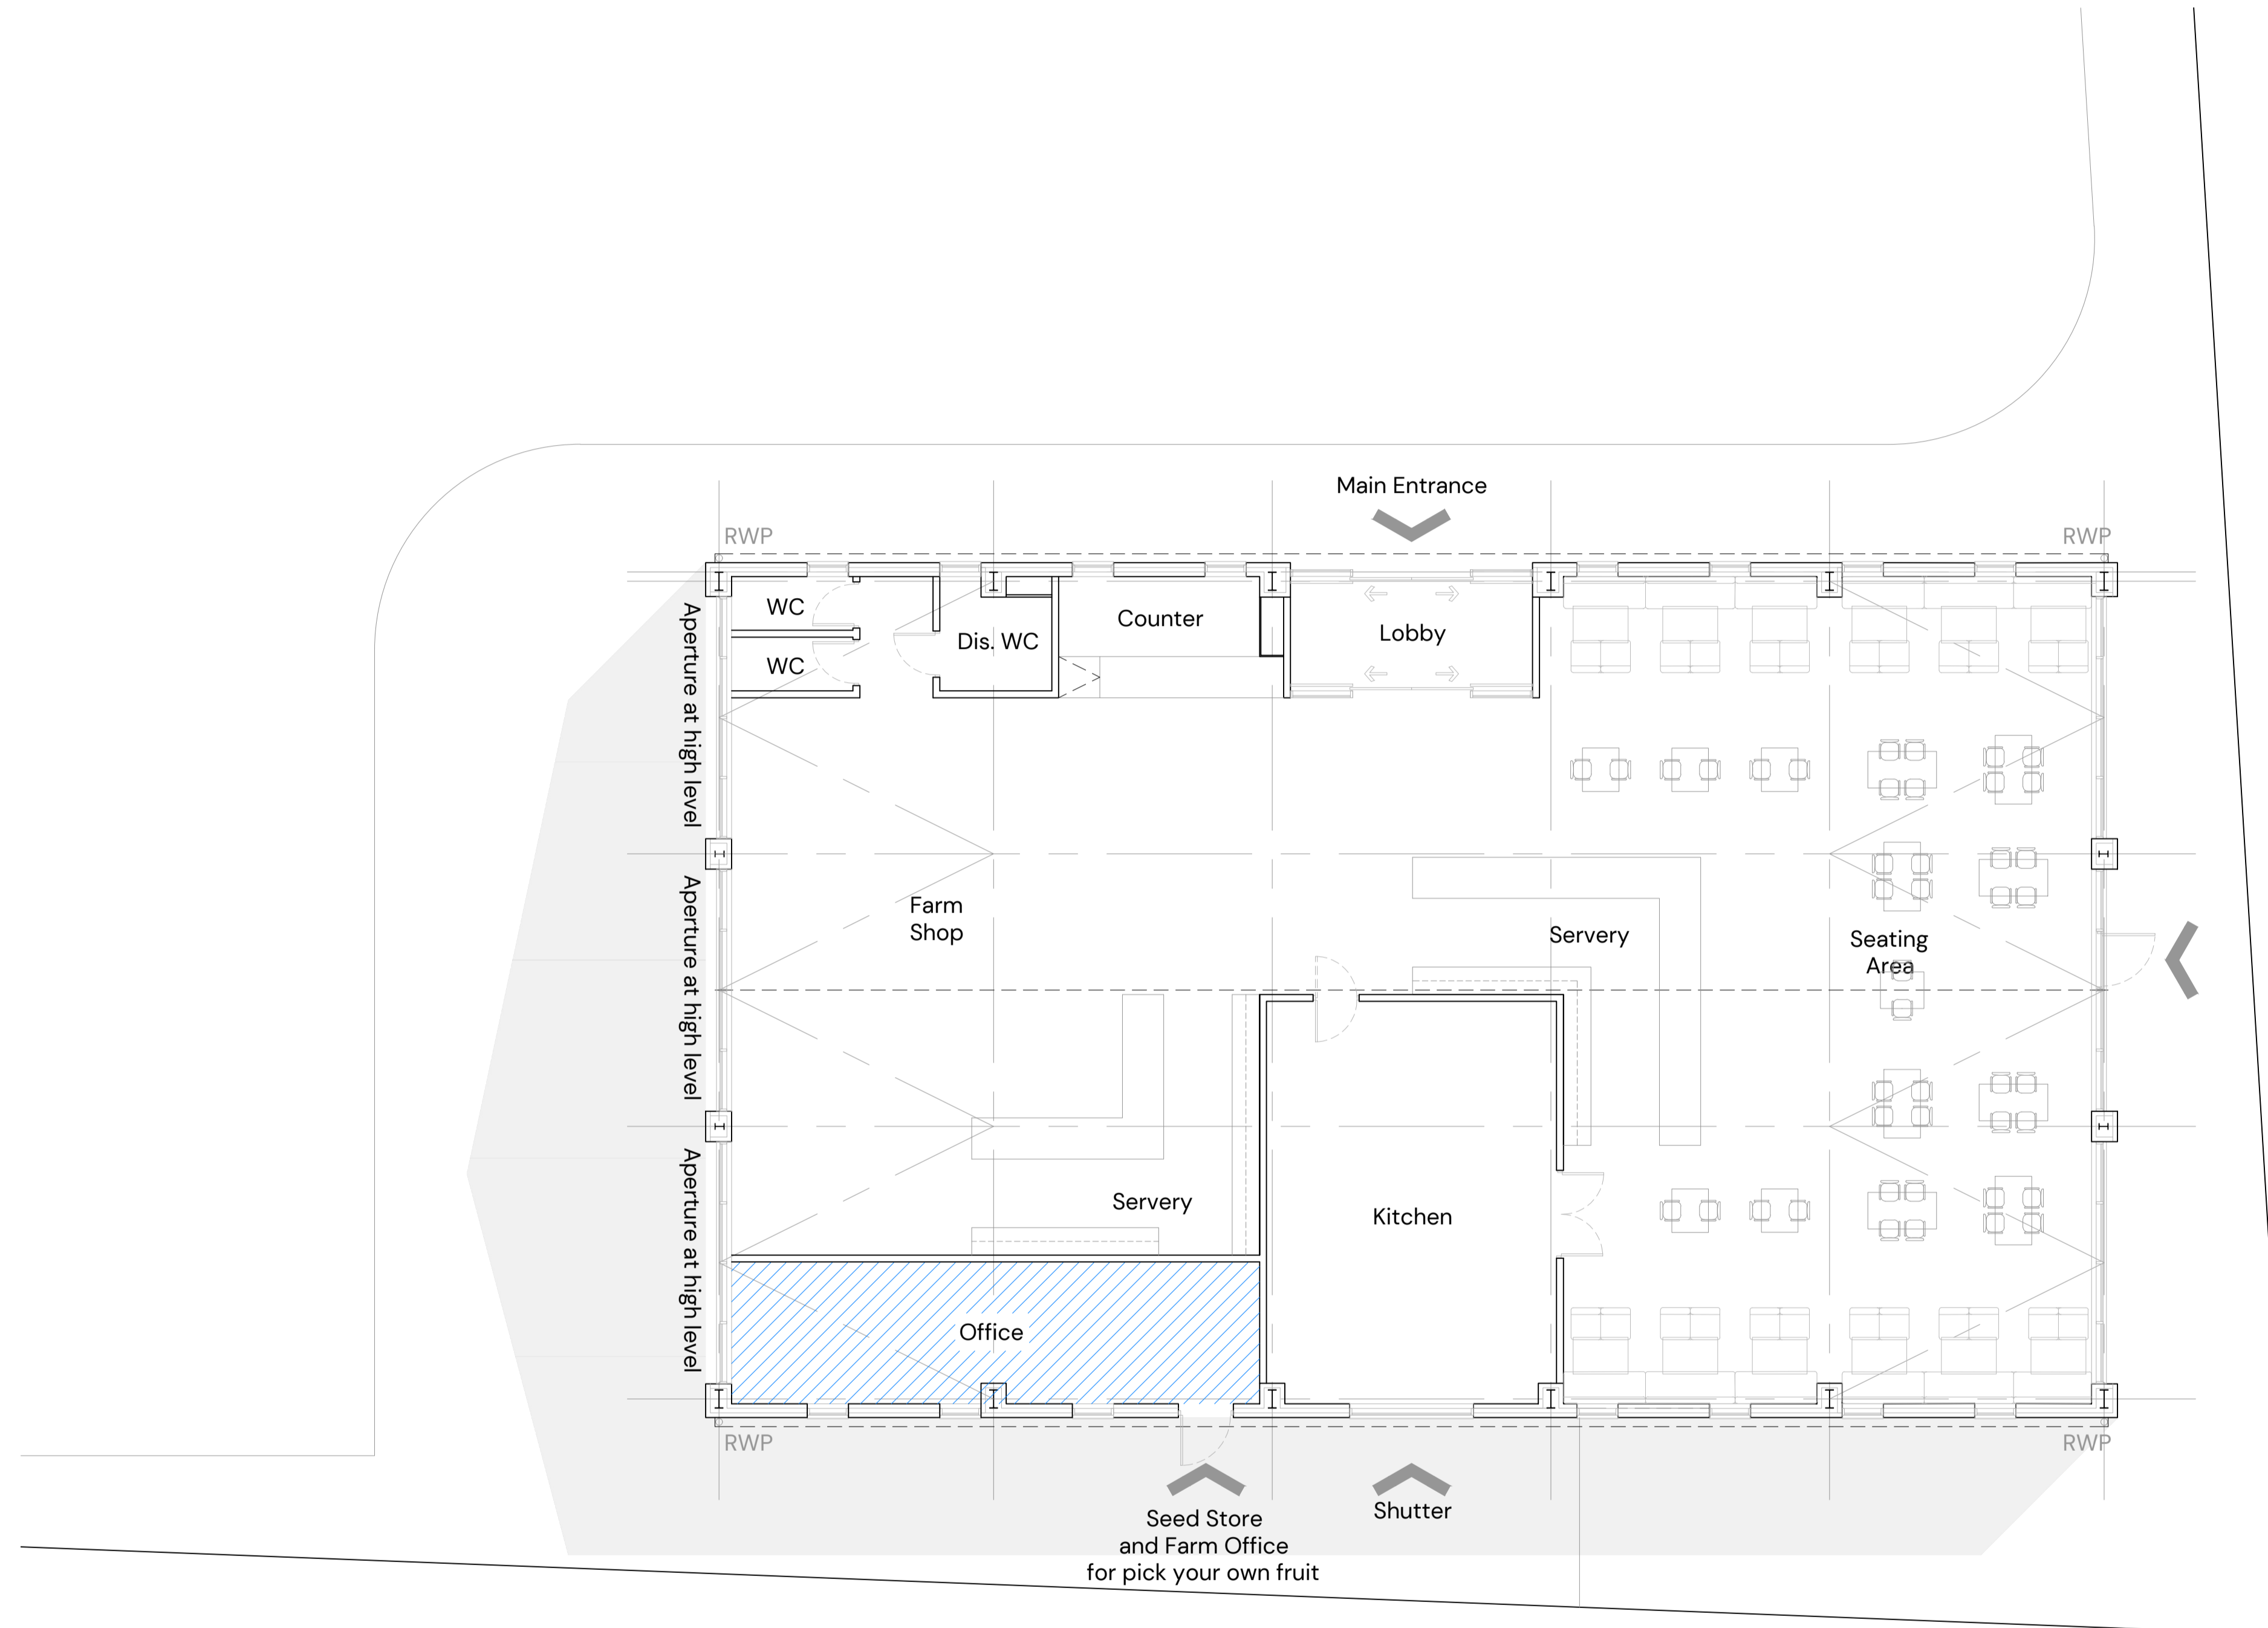

Key

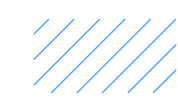

This area does not form part of the application

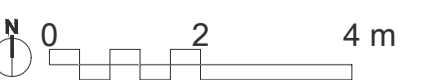


SOUTH ARKLESTON, PAISLEY – PROPOSED FLOOR PLAN







East Elevation
(main entrance elevation - facing car park)

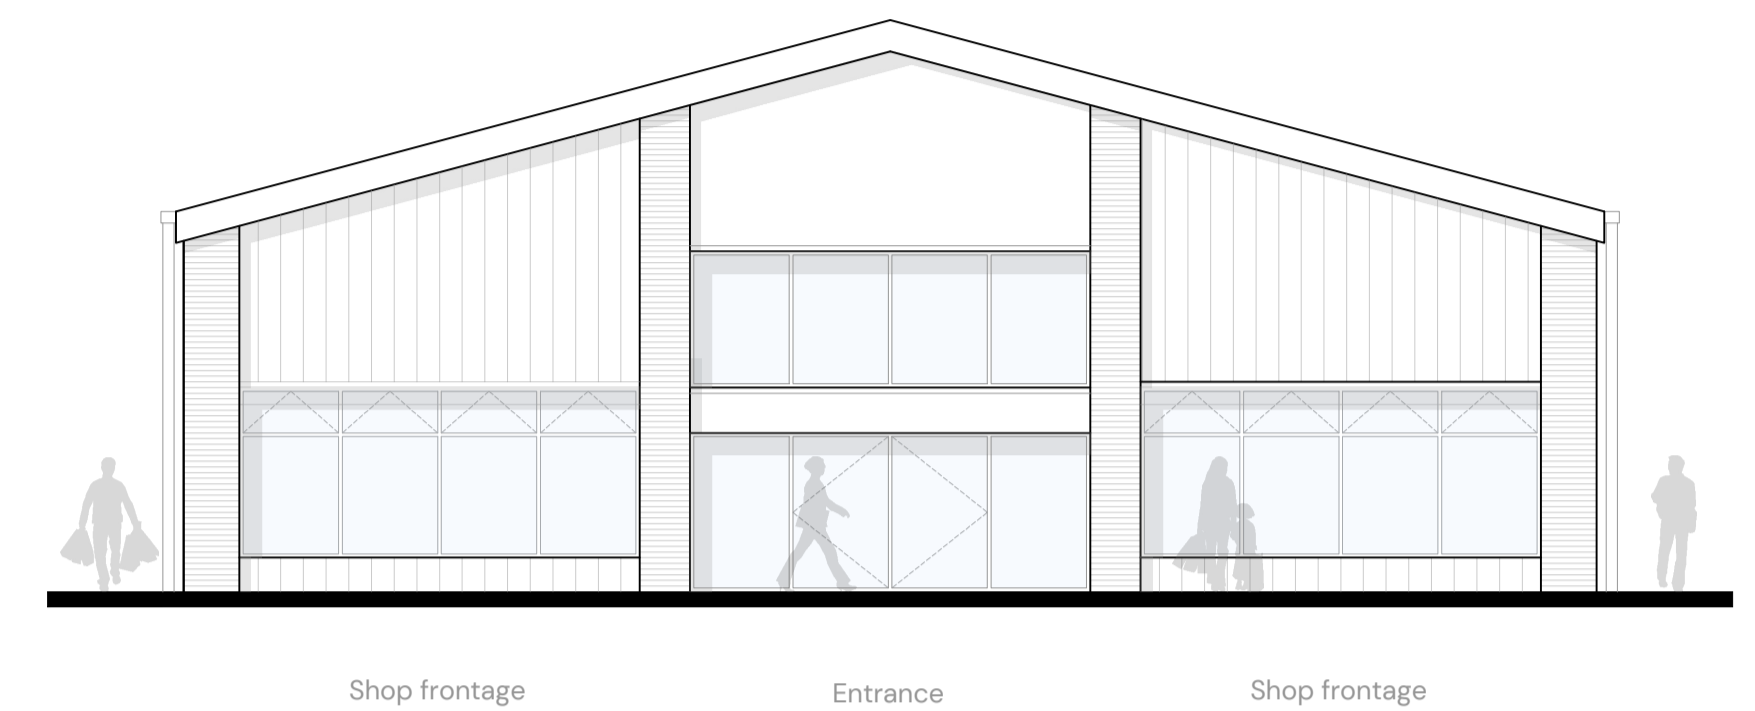

South Gable Elevation

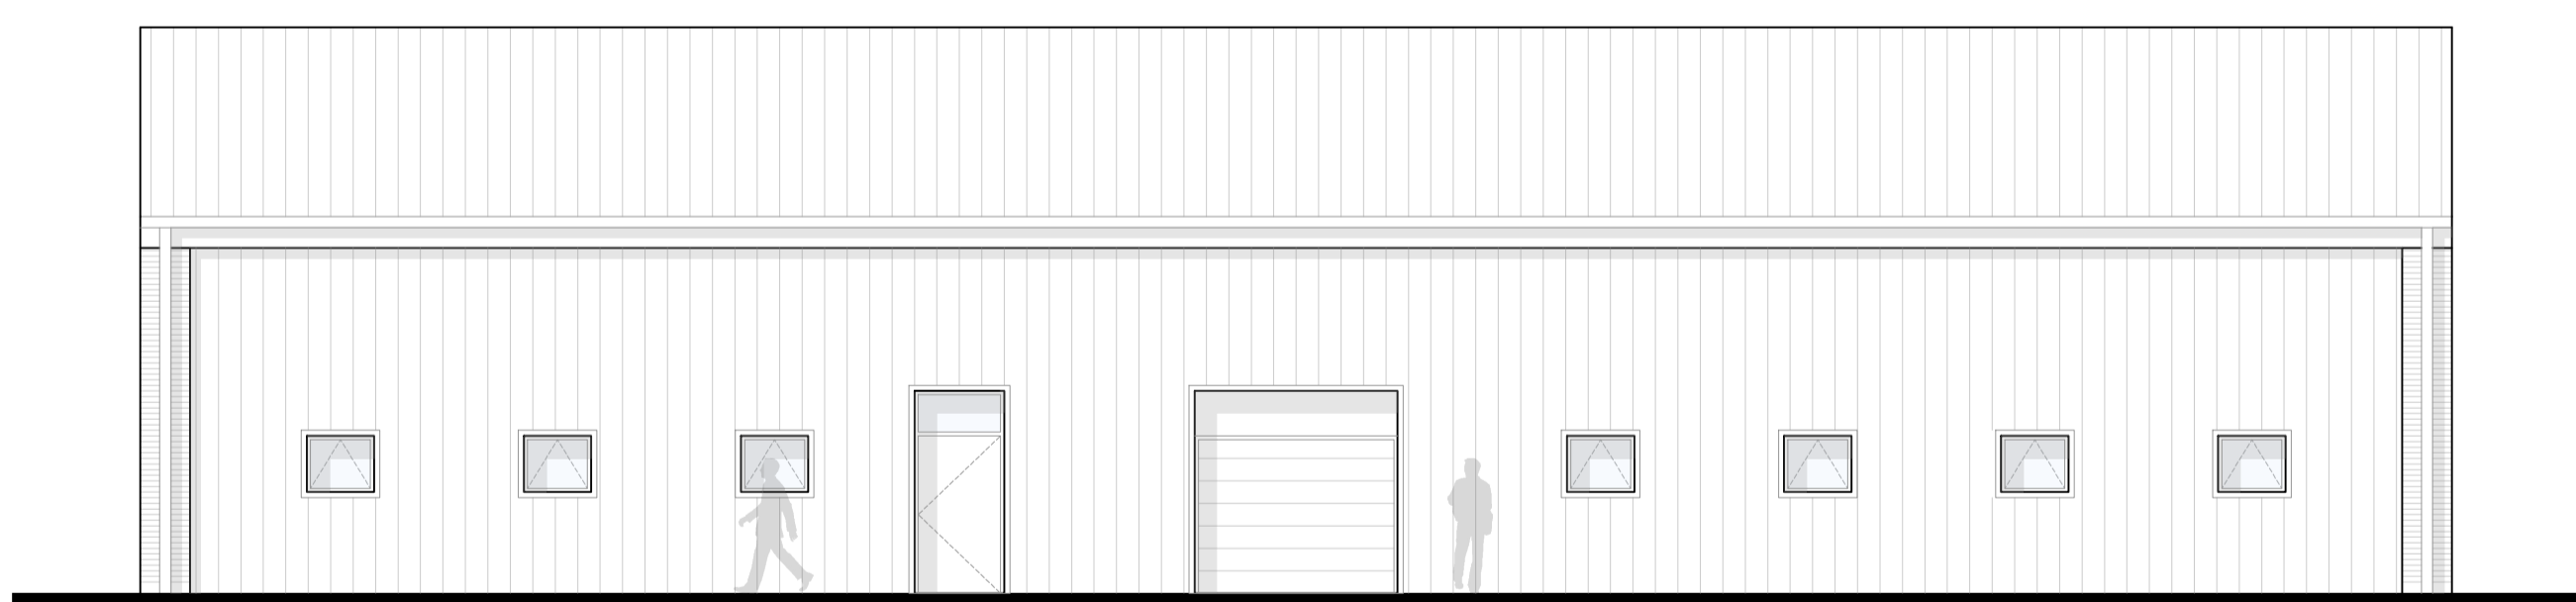


West Elevation
(closest boundary)

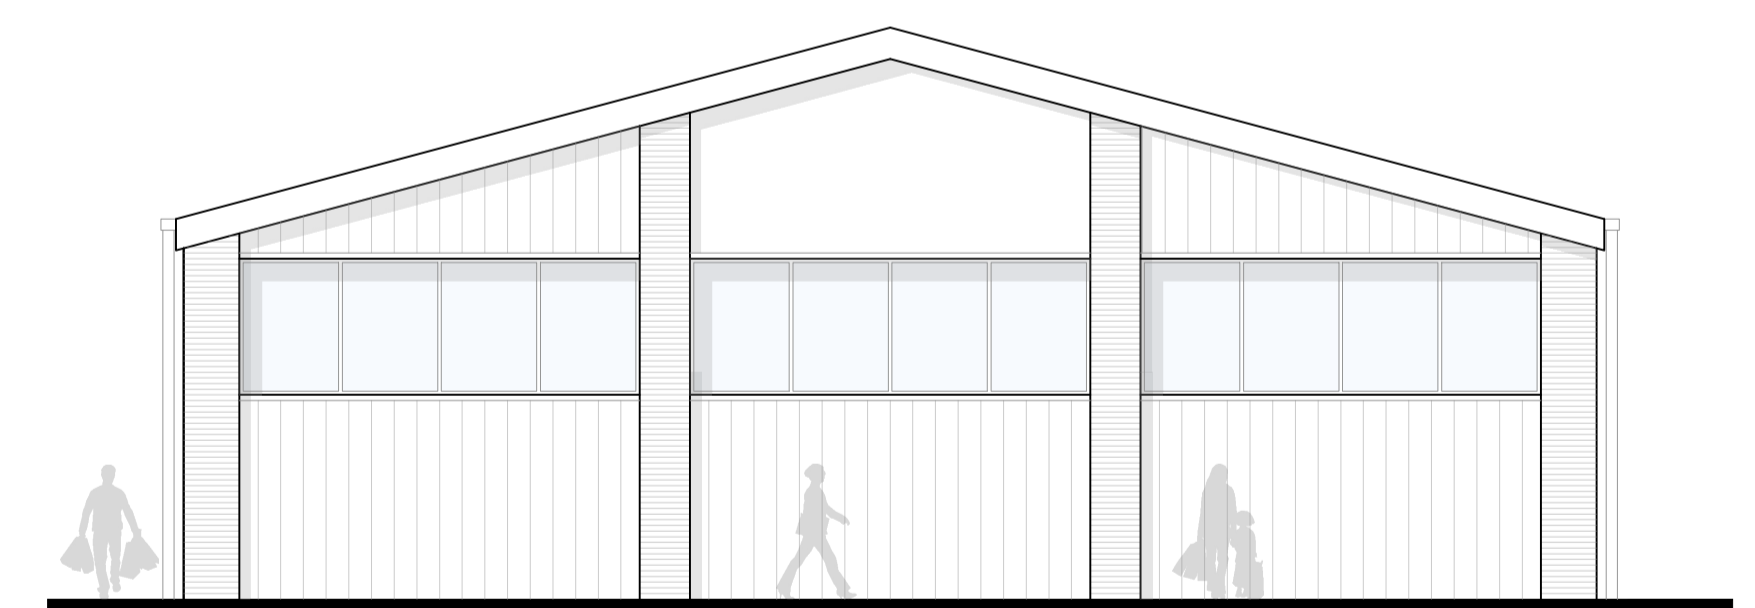

North Gable Elevation
(Facing Arklestone Rd)




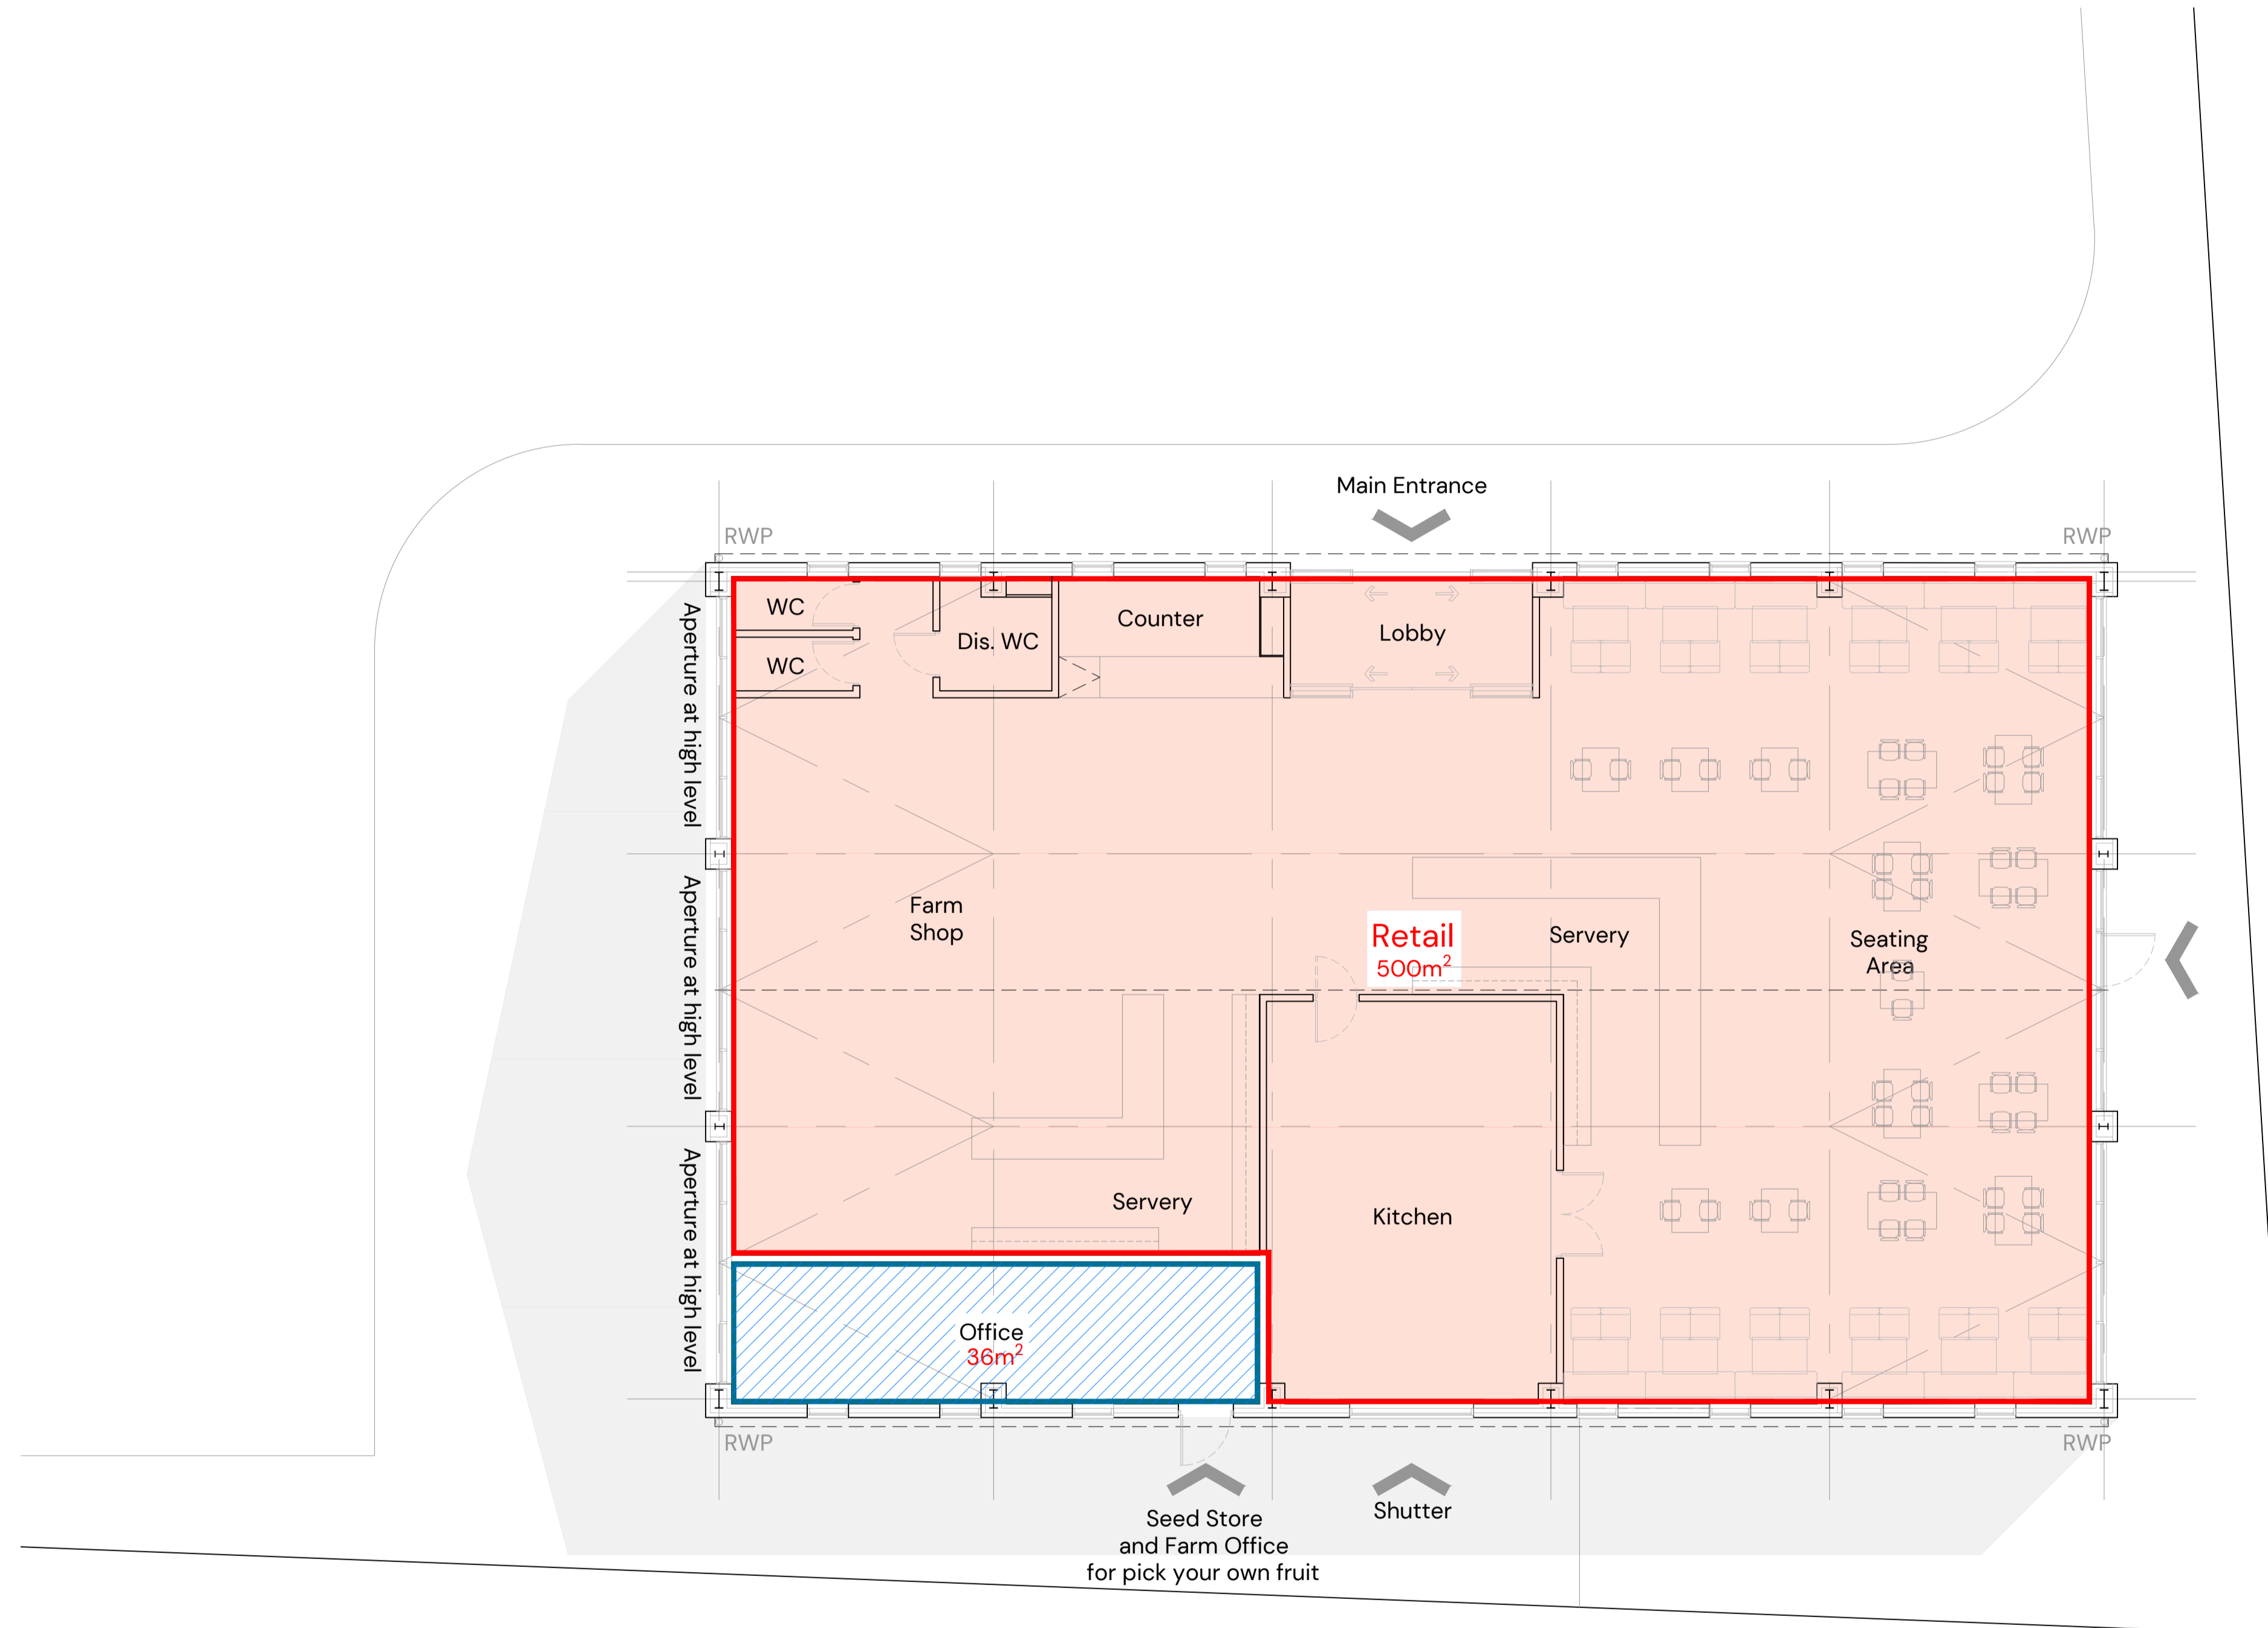

Key



This area does not form part of the application

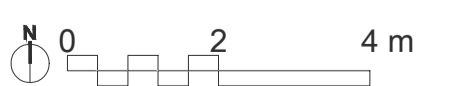

SOUTH ARKLESTON, PAISLEY – PROPOSED AREAS

