
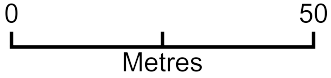


Street End Cottage and land it is situated on - Location Plan

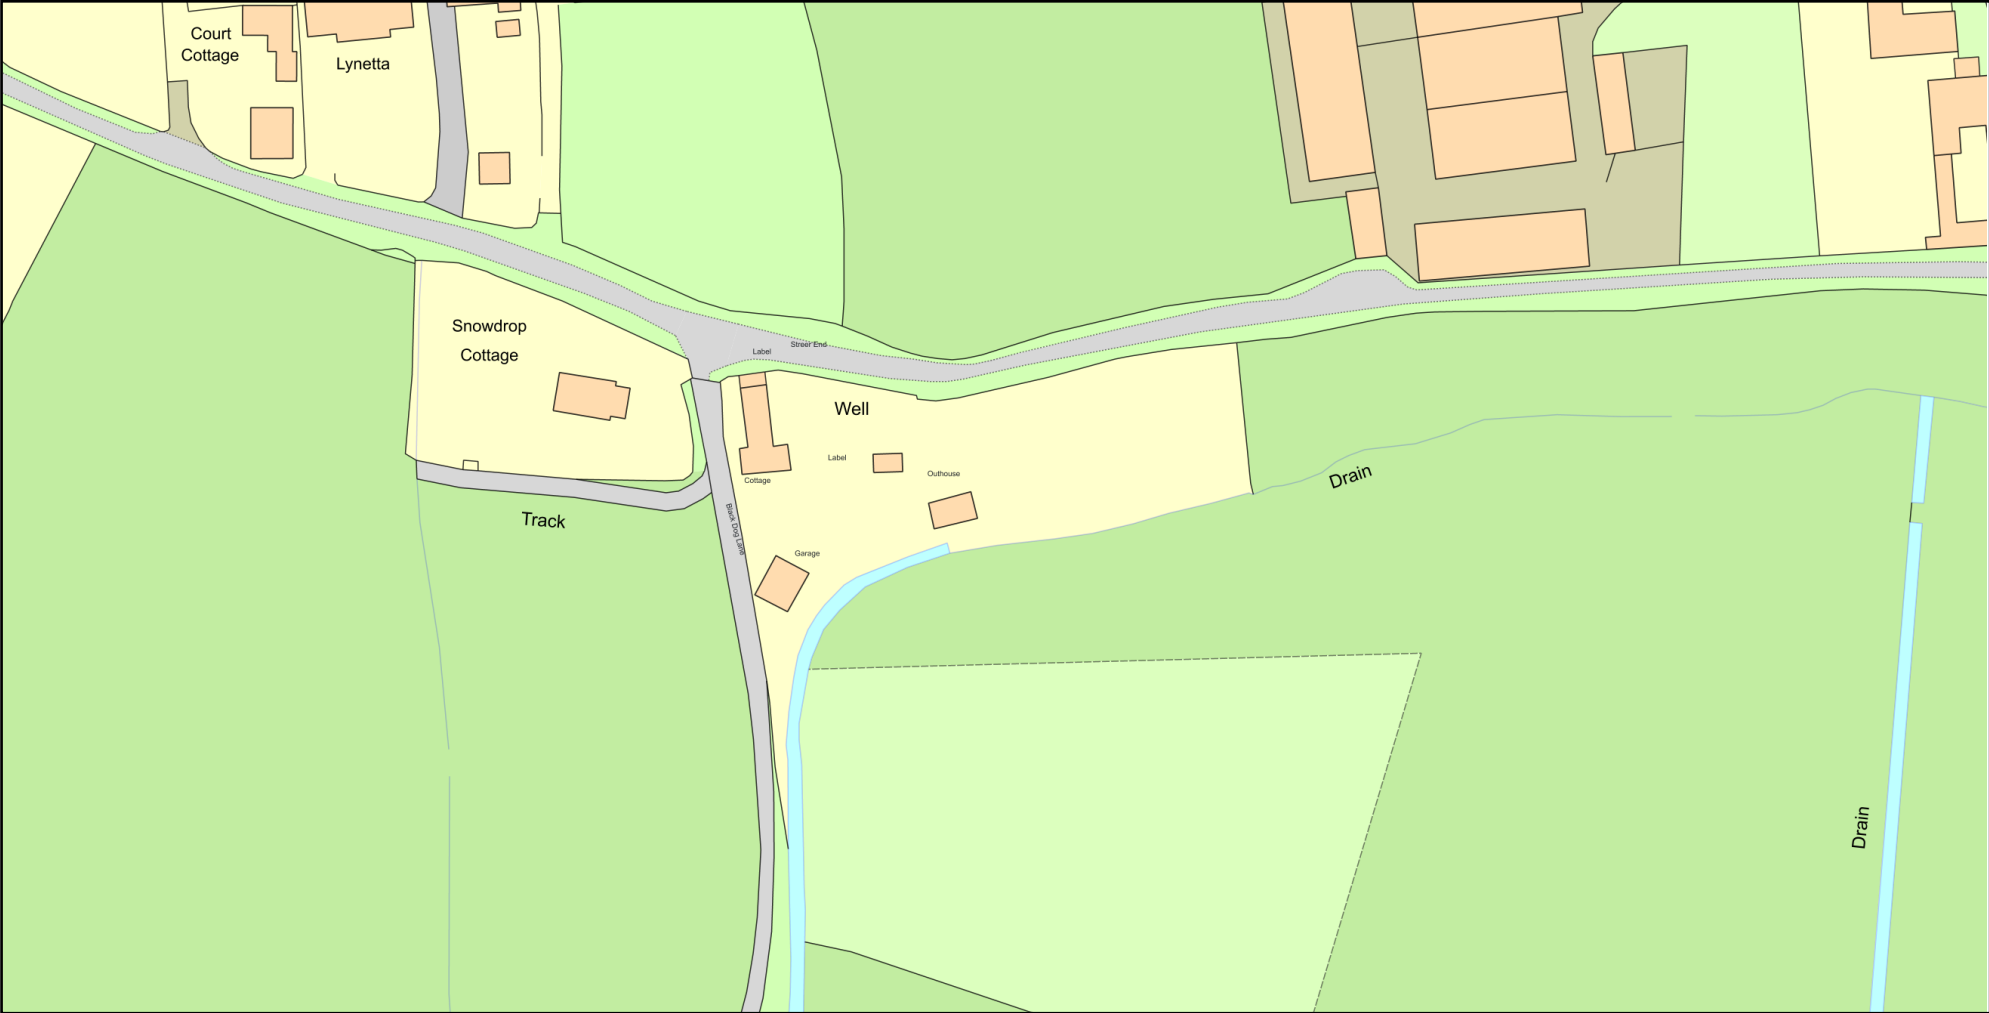

Plan Produced for: Roger Ingham

Date Produced: 05 Oct 2023

Plan Reference Number: TQRQM23278163115610

Scale: 1:1250 @ A4

© Crown copyright and database rights 2023 OS 100042766

