
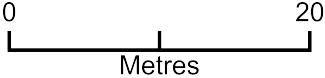


Street End Cottage and land it is situated on

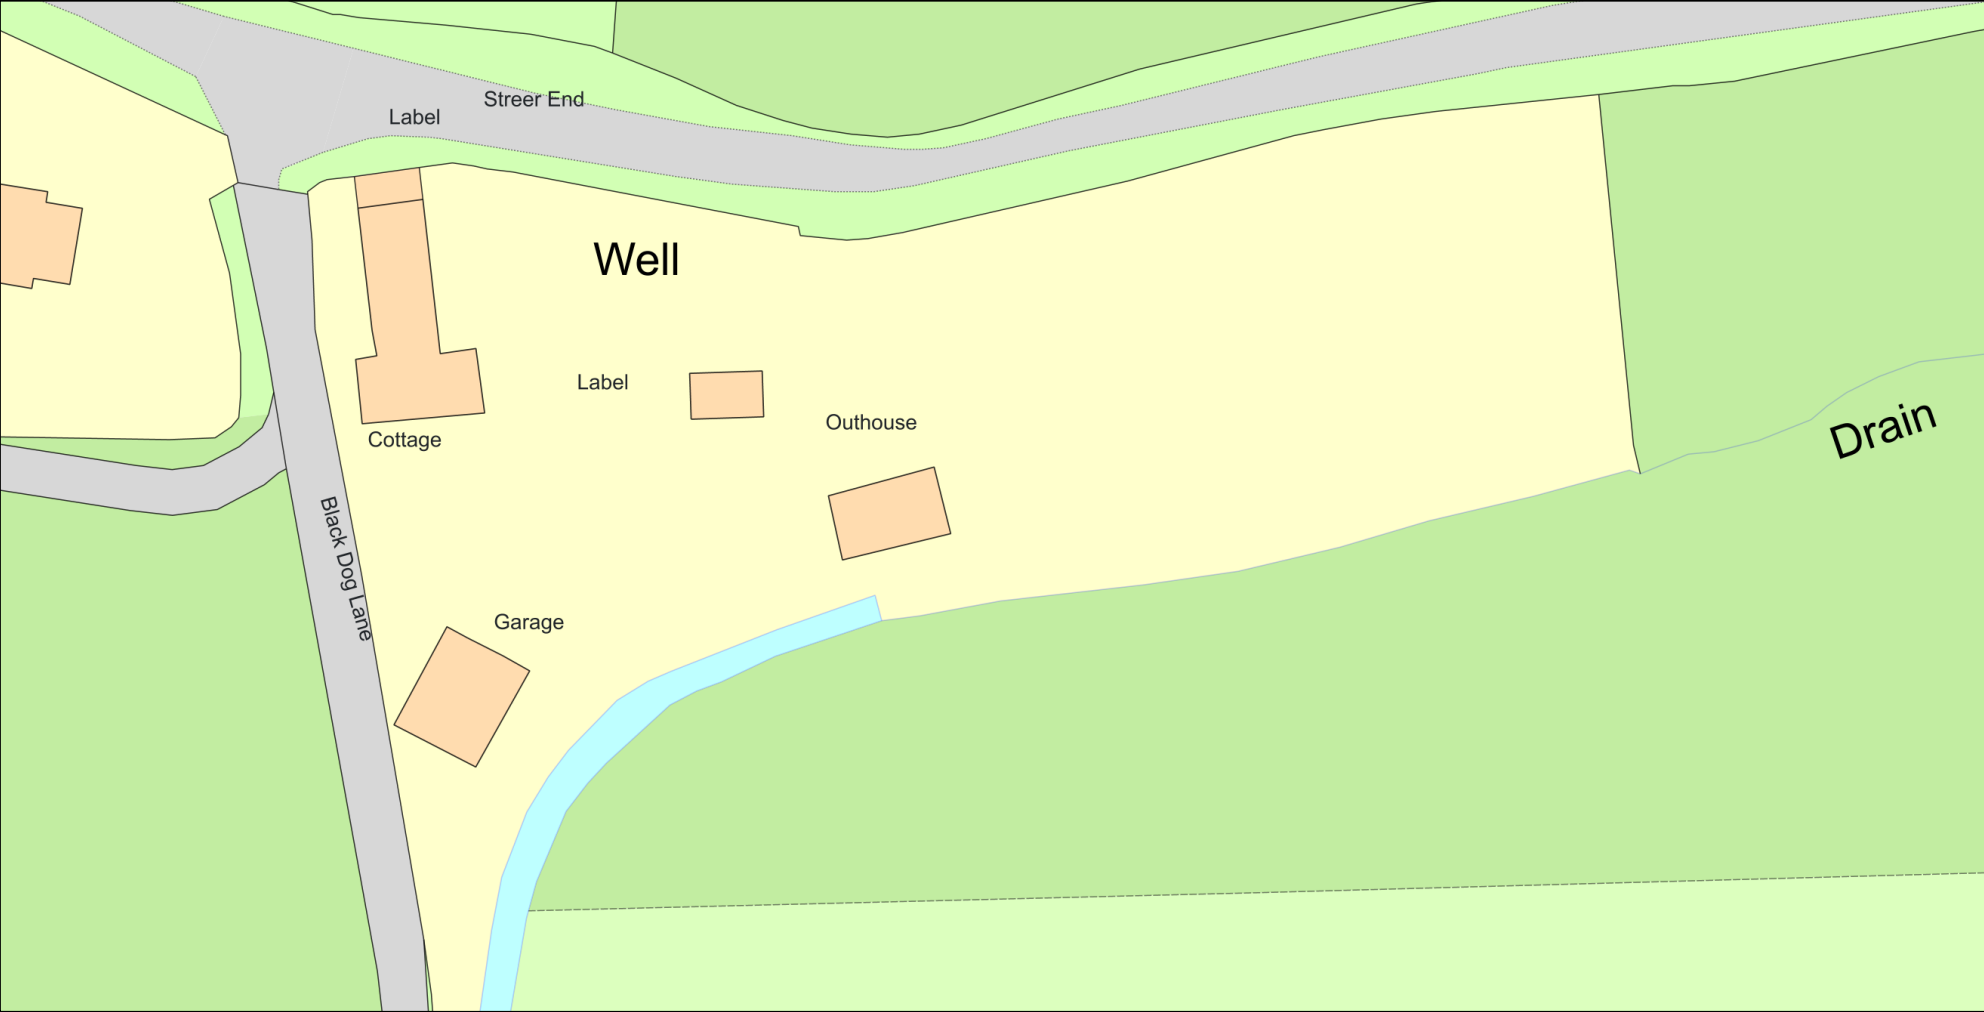

Plan Produced for: Roger Ingham

Date Produced: 05 Oct 2023

Plan Reference Number: TQRQM23278155743504

Scale: 1:500 @ A4

© Crown copyright and database rights 2023 OS 100042766

