
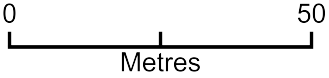


Street End Cottage and land it is situated on - Location Plan

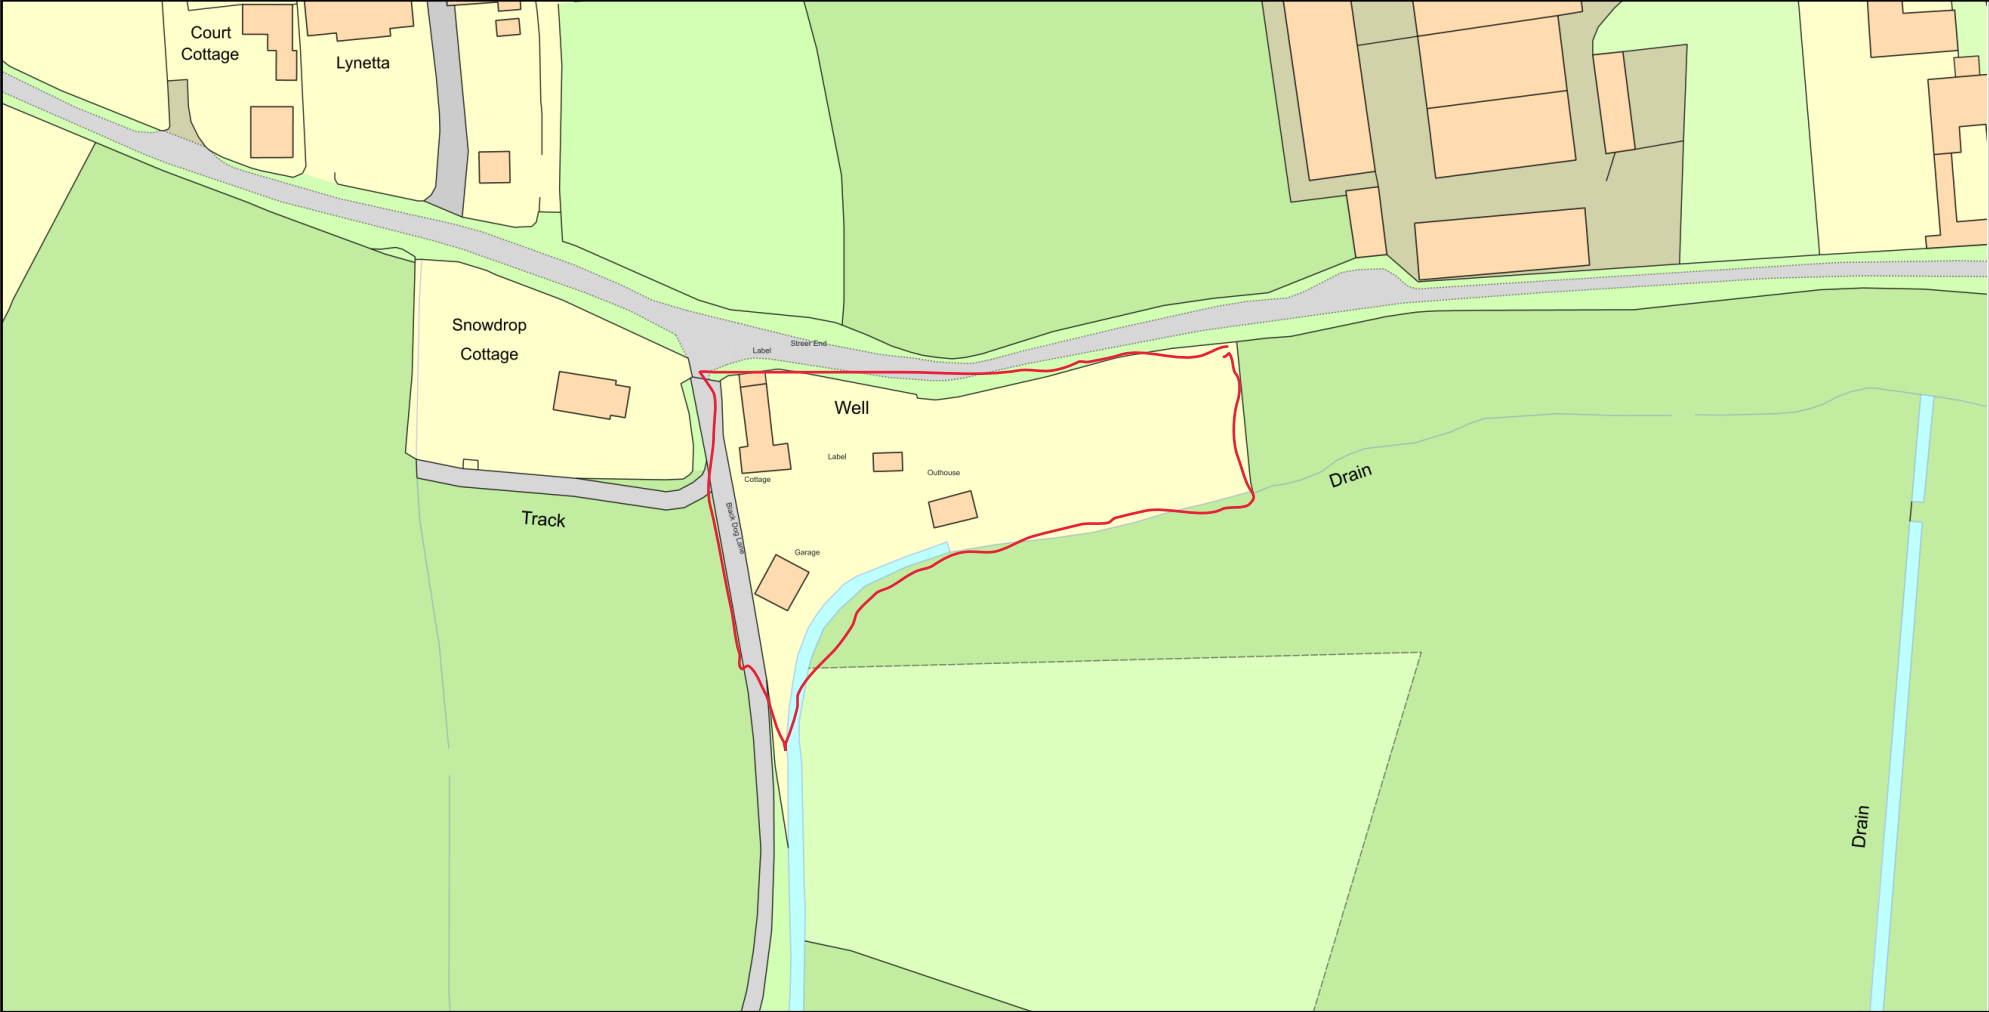

Plan Produced for: Roger Ingham
Date Produced: 05 Oct 2023
Plan Reference Number: TQRQM23278163115610
Scale: 1:1250 @ A4