


0m 10m 20m 30m 40m
 Drawing Scale 1:500 @ A3
 This drawing is subject to copyright and is not to be reproduced in part or whole without approval.
 Do not scale this drawing - check all dimensions on site.

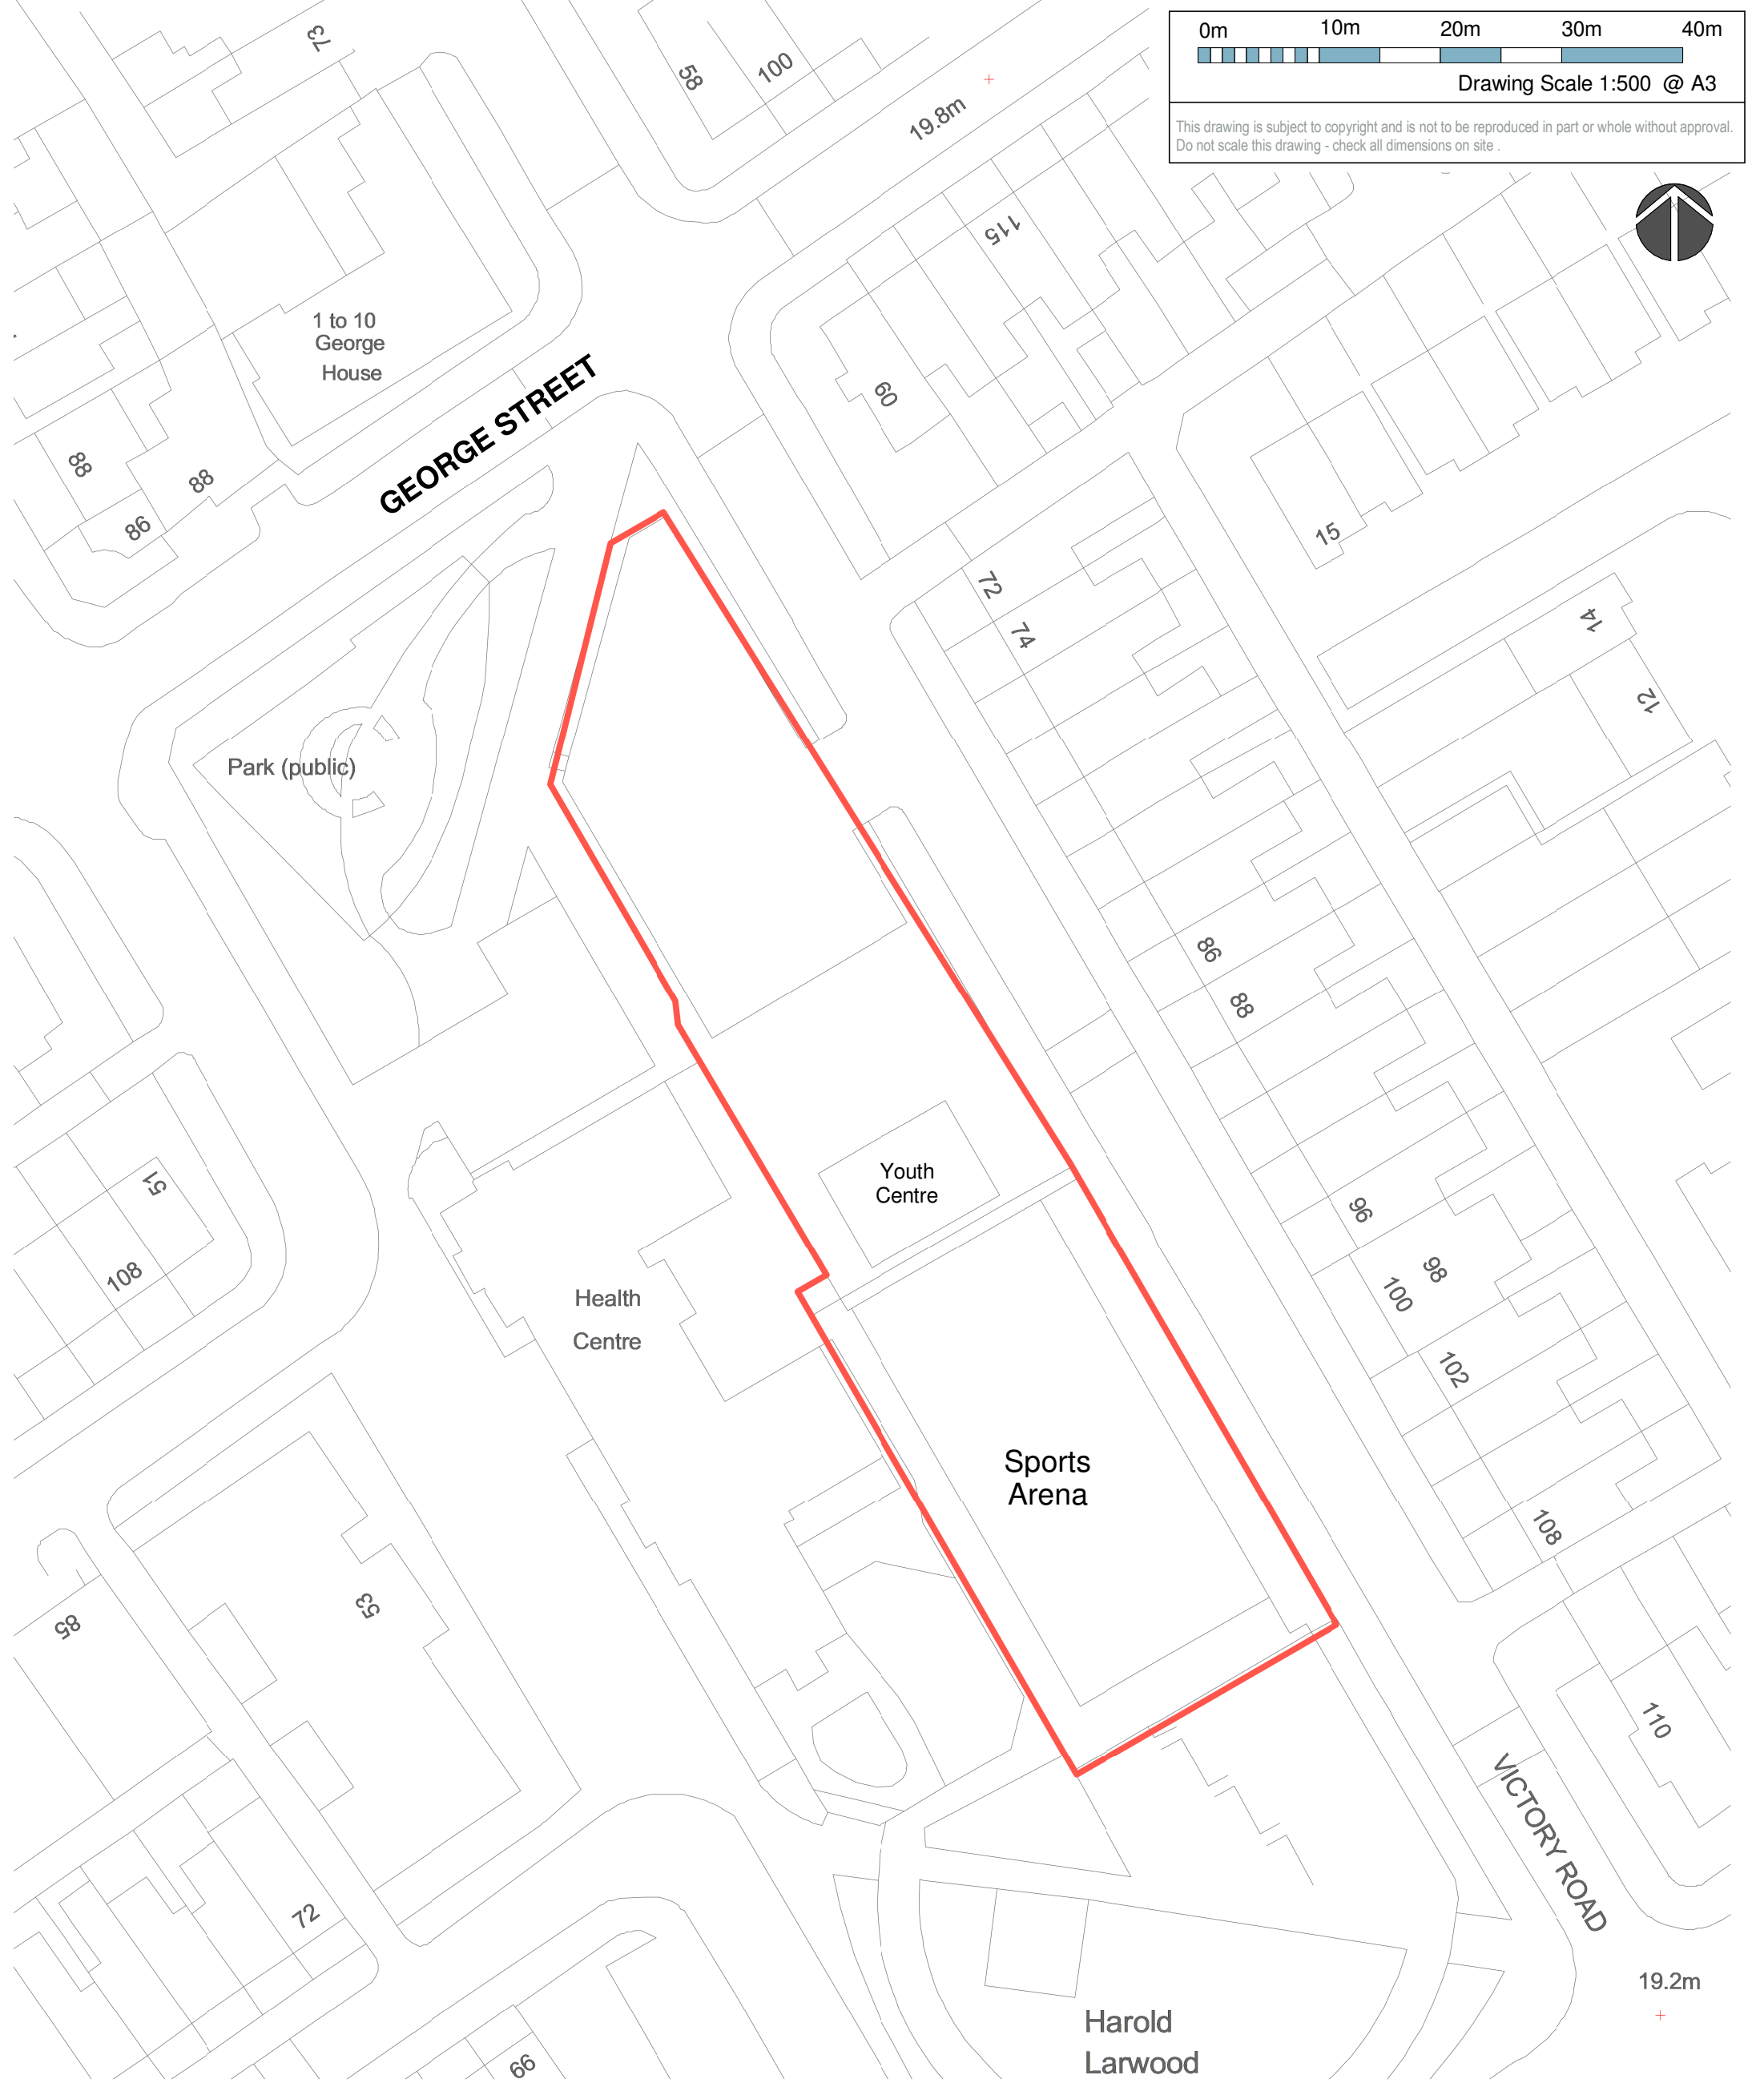

1 Location Plan Copy 1
 1 : 500

P1	Prior Approval issue	DRG	03.03.2023
Rev	Description	By	Date

Cassidy+Ashton
 www.cassidyashton.co.uk
 Architecture + Building Surveying + Town Planning
 7 East Cliff, Preston, Lancashire, PR1 3JE T: 01772 258 356
 10 Hunters Walk, Canal Street, Chester, CH1 4EB T: 01244 402 900
 St Andrews Business Centre, Mold, Flintshire, CH7 1XB T: 01352 706 246

Client	Blackpool Council
Project	Blackpool Y & C

Drawing Title				Location Plan	
Drawn by	DRG	Checked by	DRG	Date	03/10/2023
Suitability			Prior Approval		Scale @ A3 1 : 500
11852	BYC-CAA-XX-XX-DR-A-1000			P1	
C+A JOB NO.	PROJECT - ORIGINATOR - VOL. - LEVEL - TYPE - ROLE - NUMBER				REV.