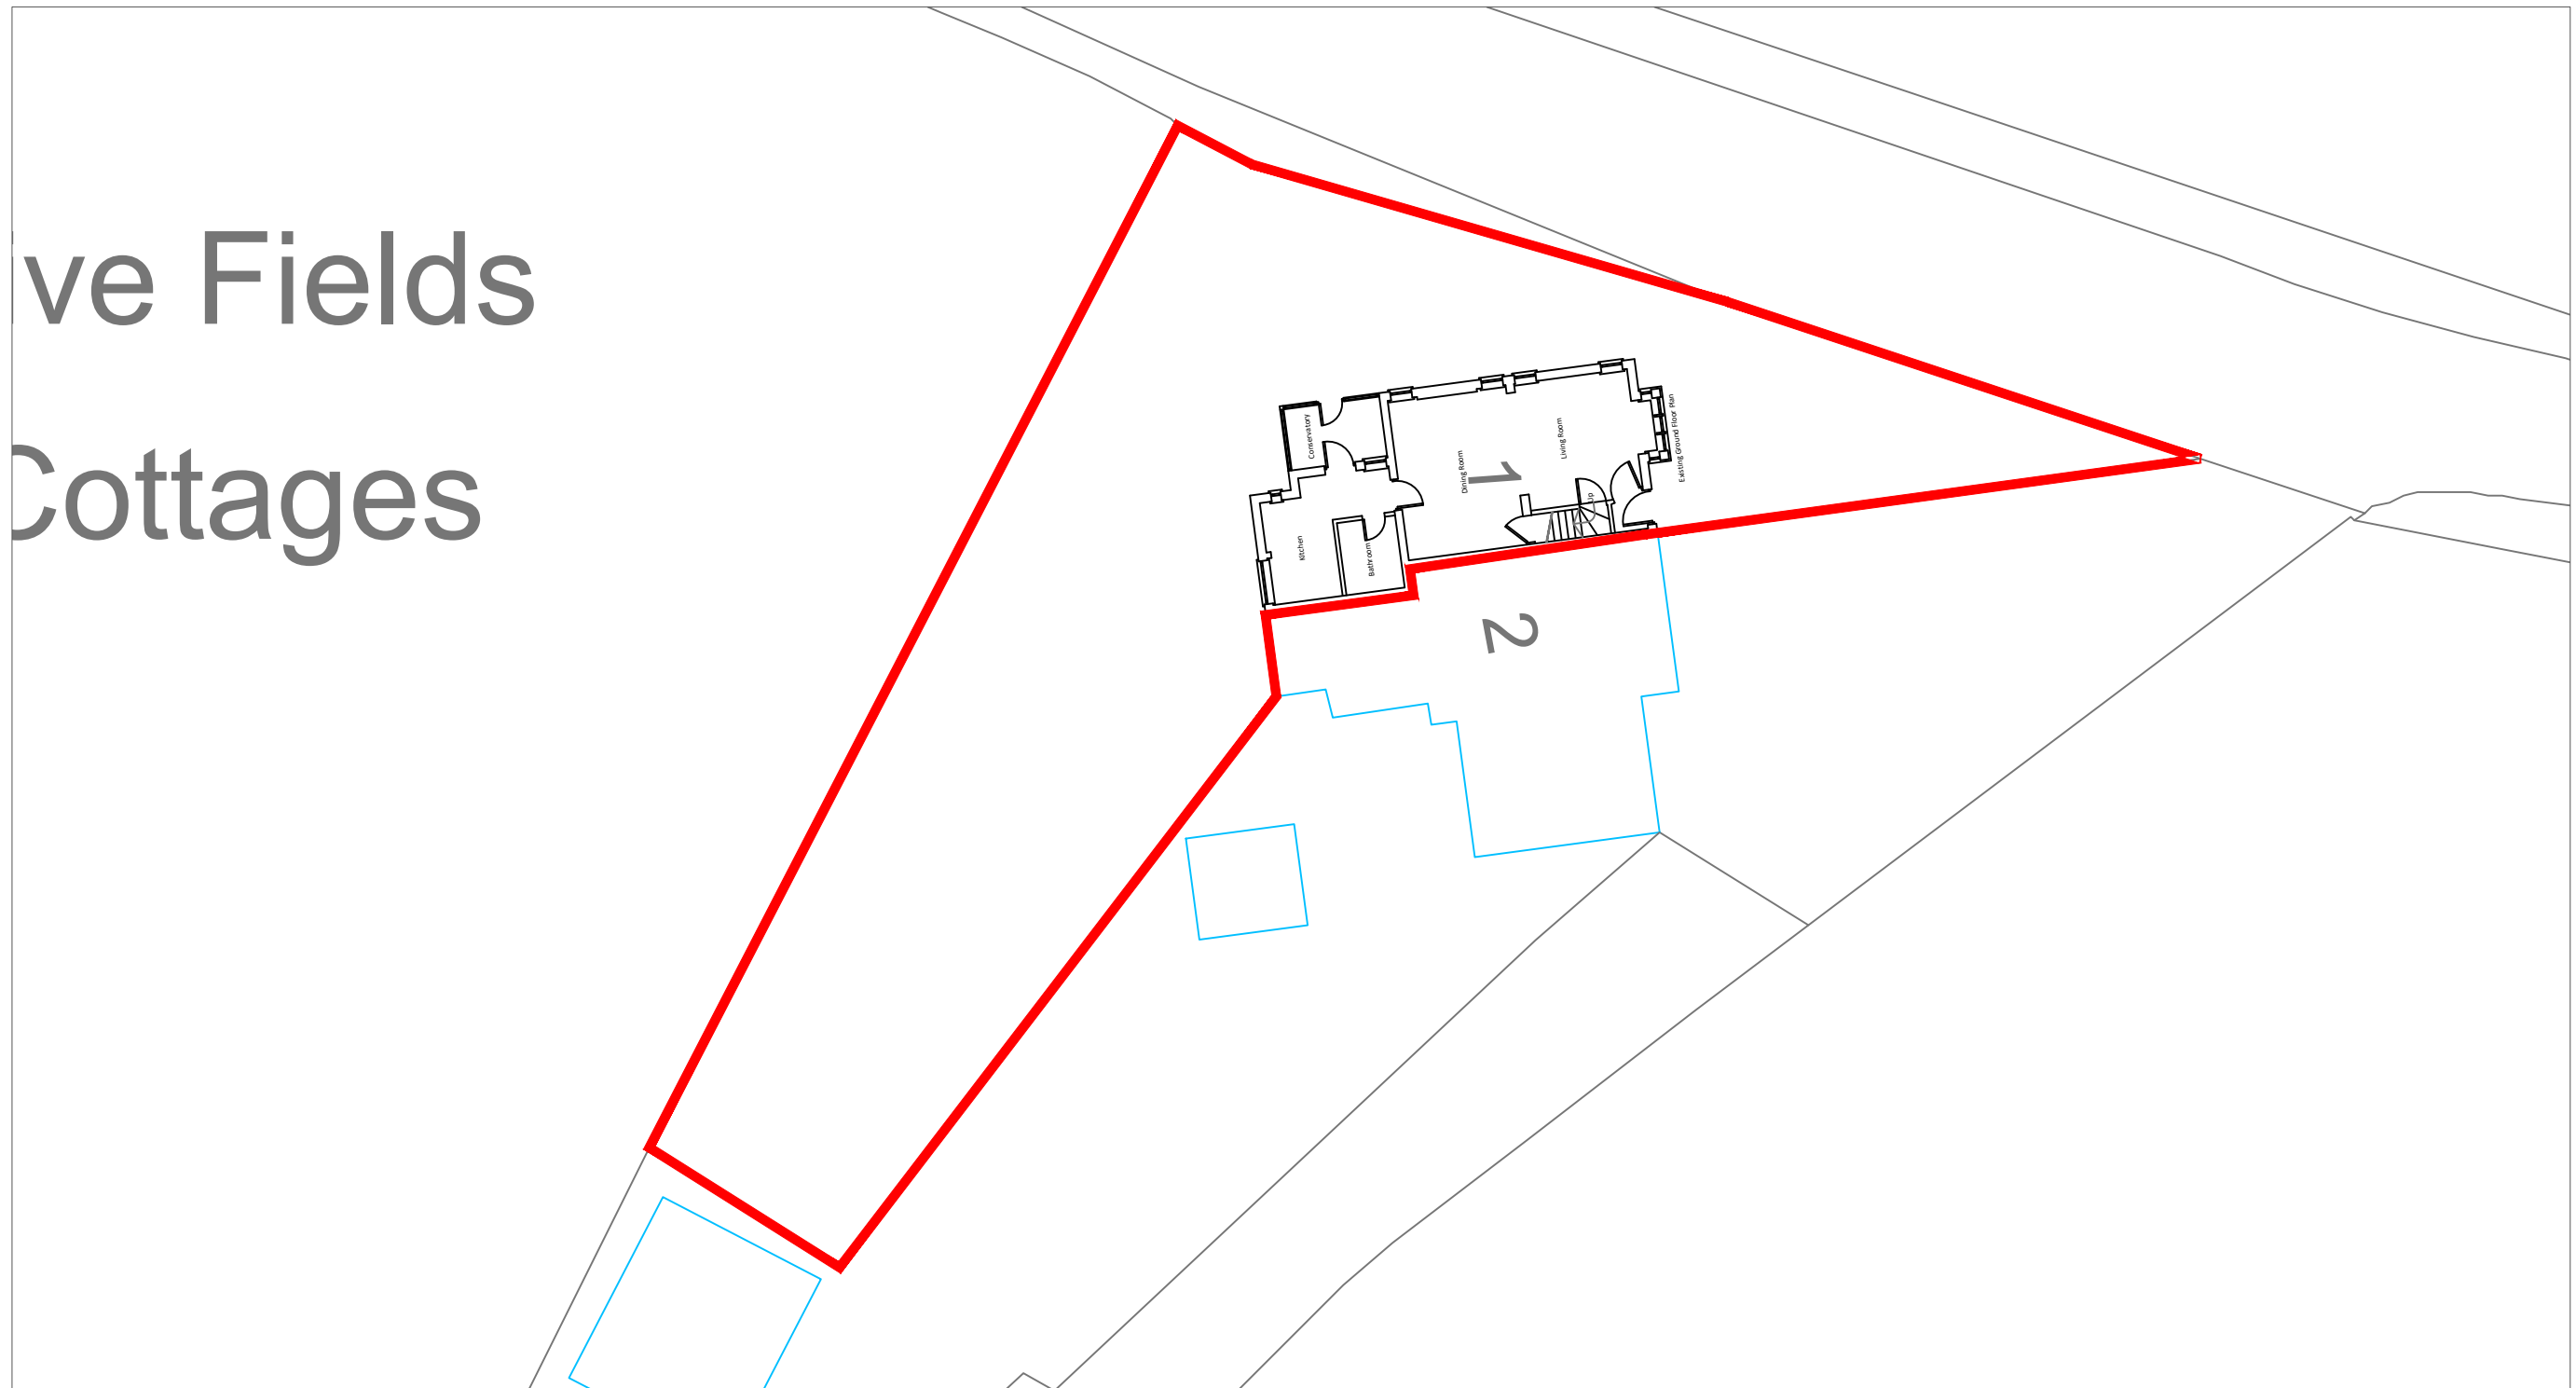



# Five Fields Cottages

Mount View  
 Tattenham Crescent  
 Epsom  
 KT18 5NU  
 T 07402981208  
 E jack@commercialdrawing.com  
 W www.commercialdrawing.com

<b>Drawing Title</b>
Existing Block Plan - To Remain Unaltered

<b>Project</b>
1 Five Fields Cottage Five Fields Lane Edenbridge TN8 6NA

<b>Client</b>
Mr & Mrs Hall

<b>Scale @ A3</b>	<b>Issue Date</b>	<b>Drawn By</b>
1:200	12/09/2023	JT
<b>Job No.</b>	<b>Drawing No.</b>	<b>Revision</b>
LDL/2023	006	A

<b>Notes</b>
Contractors should not scale or use the dimensions shown on this drawing. Any dimensions should be verified from the contractors own measurements taken on site before any the manufacture or installation of any materials. This drawing is the property of CDS Ltd. it should not be copied or issued without their consent.