


E A S T E L E V A T I O N

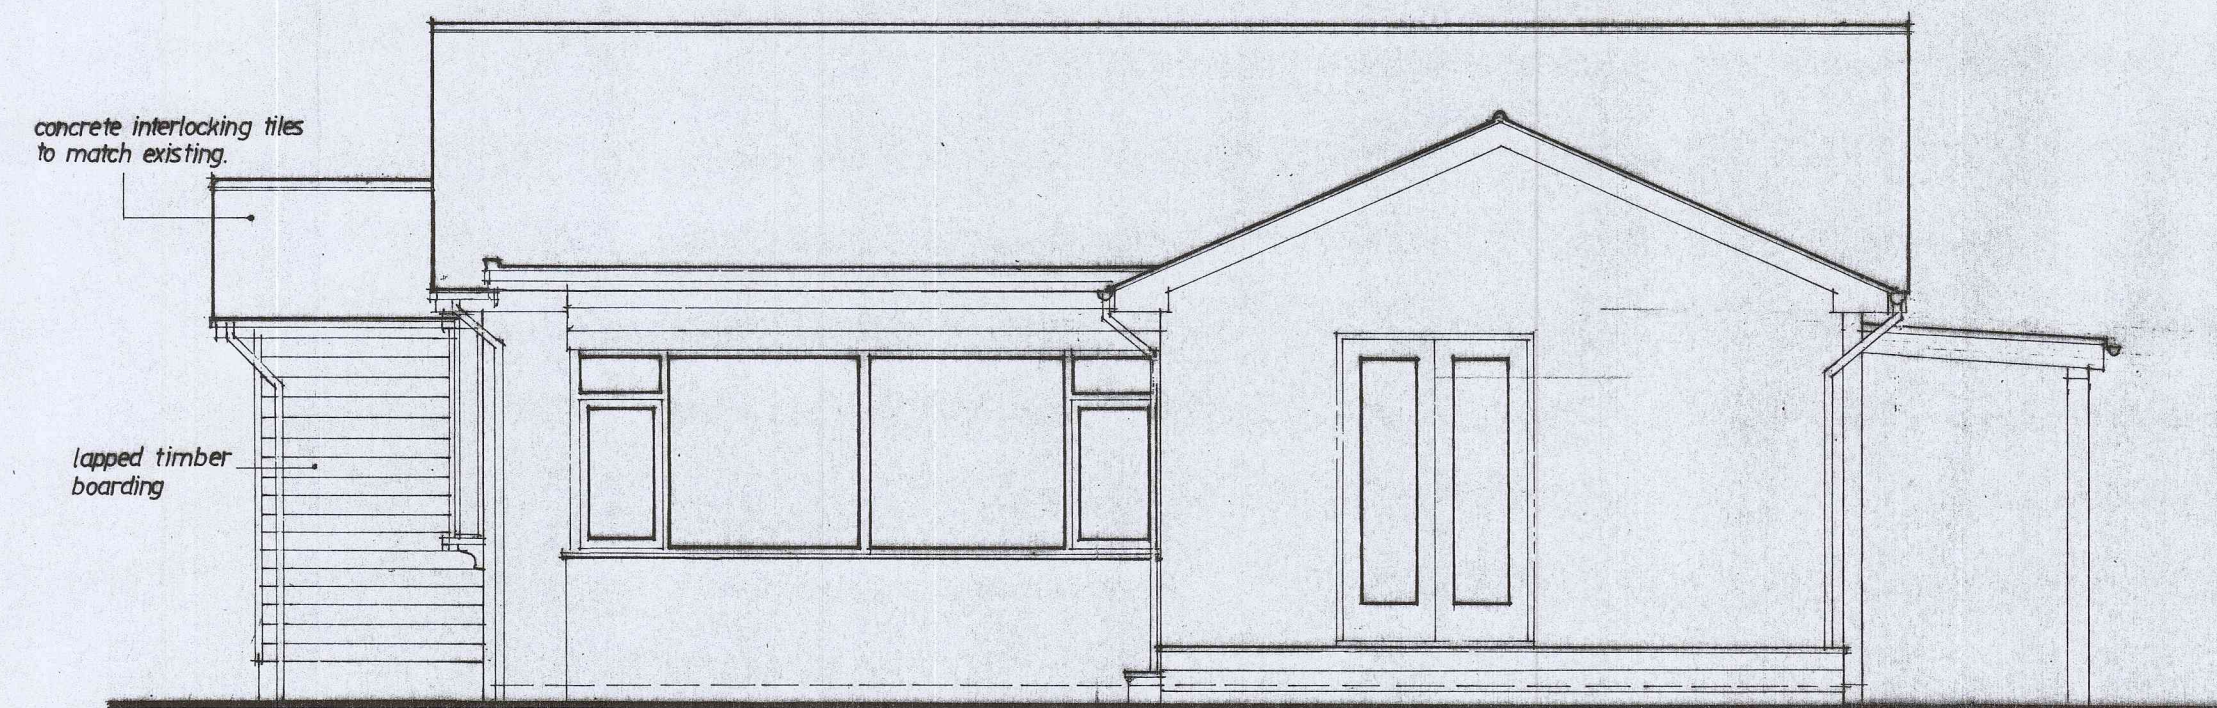

S O U T H E L E V A T I O N

R PIDDUCK LTD

ARCHITECTURAL & PLANNING CONSULTANT
 SPECIALIST IN HISTORIC BUILDING CONSERVATION
 ACTON HALL, ACTON, NR. BISHOP'S CASTLE, SHROPSHIRE SY9 5LA
 Tel: 07966 507658. Email: richard@richardpidduck.co.uk

DRAWING TITLE PROPOSED ELEVATIONS

JOB TITLE NETHERCOTE
 UNION STREET
 BISHOP'S CASTLE

CLIENT MR B EDWARDS
 SCALE 1:50
 DATE AUGUST 2023
 DRAWING NO. 257/01/04
 REVISION

THIS DRAWING IS COPYRIGHT. ALL DIMENSIONS ARE TO BE CHECKED ON SITE. DO NOT SCALE