



TERRAC

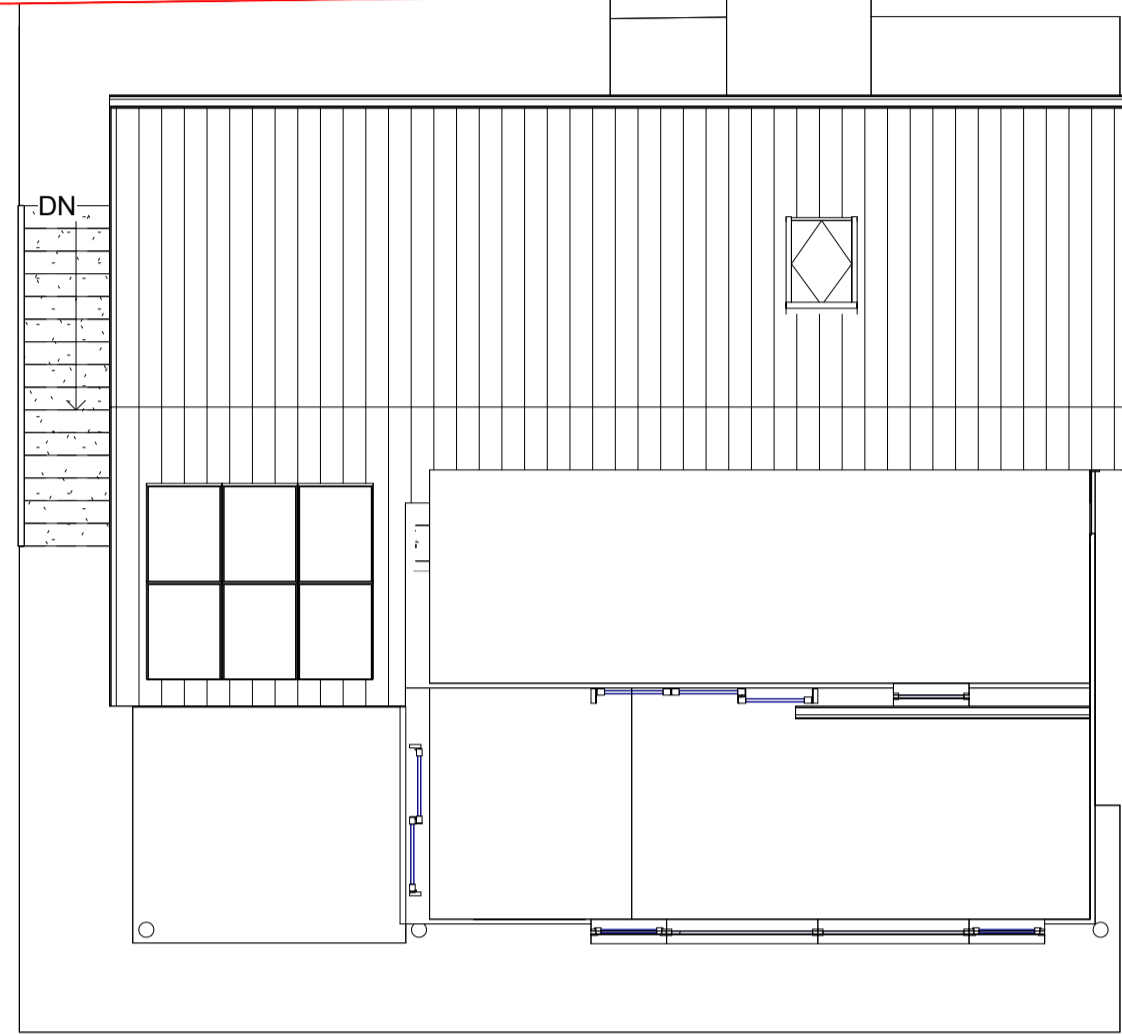

Plot 1 - 766m²

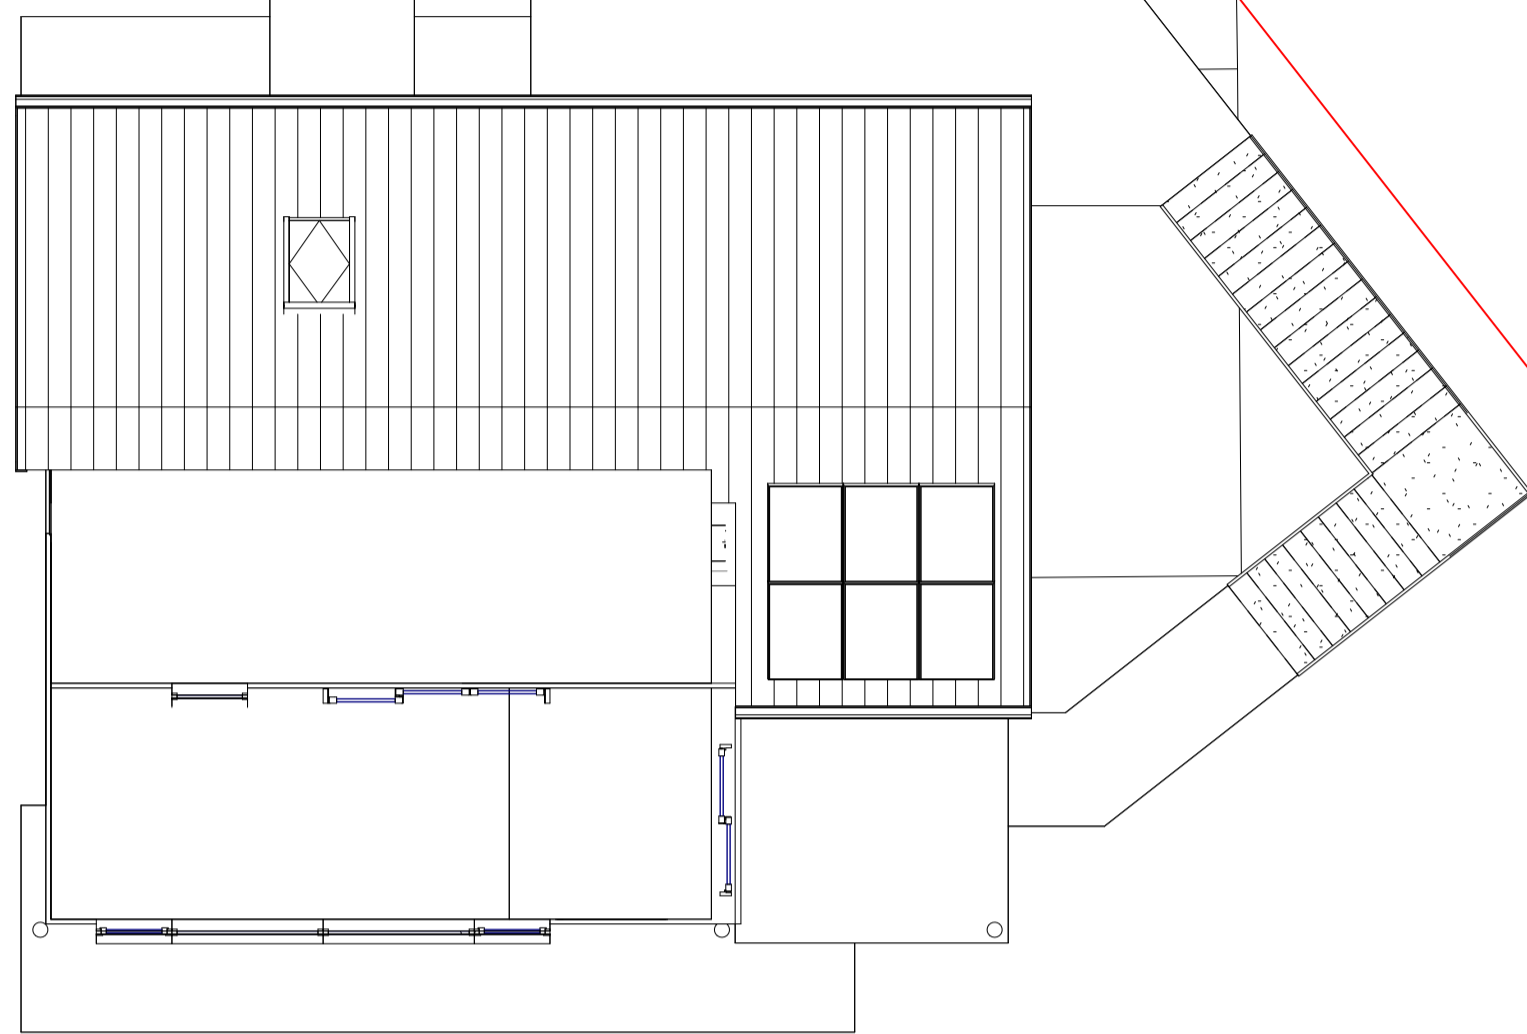

Plot 2 - 791m²

30

Plot Plans 1 : 100

REV	Description	Date
Client: Kattenhorn		
Project: 2 Houses @ Terrace Road, Camoustie		
Sheet Name: Proposed Plot Plans		
Drawing Number: 2683_D_003		