

A3 Scale 1:50 1m Scale 1:100 1m 5m Scale 1:100 1m Scale 1:200 1m 10m 20m

planning

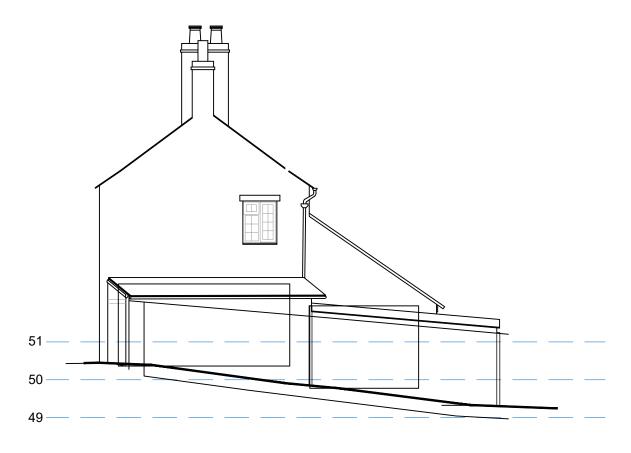

Existing section C-C

46— — — — — — — — — — — — —

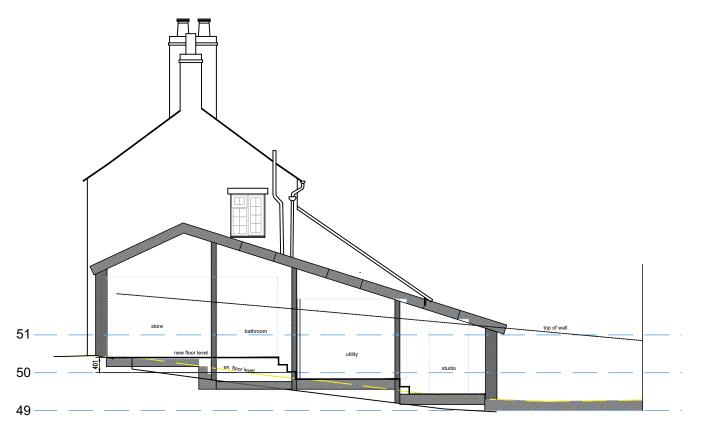

Proposed section C-C

Note: This drawing is for planning permission only and is not to be used for the purposes of construction. Check dimensions on site.

Revision:

Date:

Proposal:
Side extension

At: Penrith House, Church St, Uplyme

Mr & Mrs Worrall

Existing & proposed section

 Scale:
 1:100 @ A3

 Date:
 20/07/23

 Drawing No:
 C2311.08

SEB COPE DESIGN info@sebcope.co.uk 01297 647448