



JAMES KAY ARCHITECTS
ARCHITECTS & INTERIORS

PLANNING : 1417 - 139 KINGSGROUND,
LONDON, SE9 5EX
ROYAL BOROUGH OF GREENWICH
REVISED - OCTOBER 2023

NOTES

1. These drawings remain the copyright of James Kay Architects Limited and may not be reproduced or copied without consent in writing.
2. Do not scale these drawings, use figures dimensions only.
3. Any discrepancies between drawings and the site to be reported to the architect immediately.
4. Drawings to be read in conjunction with structural and mechanical & electrical engineers drawings.
5. Dimensions critical to the existing building works must be checked on site before work commences, as certain assumptions have been made due to lack of accessibility and anomalies in the existing building.
6. It has not been possible to make a detailed examination of the floor and/or roof construction (except at the positions described) because material damage would have been caused in gaining access. Therefore, It is not possible to make any statement about the condition of the unexamined structure, hence assumptions have been made.
7. All the information, including dimensions are shown for Planning Stage purposes only, unless stated otherwise.



A E R I A L V I E W



F R O N T V I E W



R E A R V I E W

DATE: 2023.06.01
DRAWING No: 001
DRAWING TITLE: PHOTOGRAPHS - EXISTING SITE
SCALE: N/A


PLANNING: 139 KINGSGROUND

JAMES KAY ARCHITECTS LTD


WWW.JAMESKAYARCHITECTS.CO.UK
© JAMES KAY ARCHITECTS LTD 2023

NOTES

1. These drawings remains copyright of James Kay Architects Limited and may not be reproduced or copied without consent in writing.
2. Do not scale from these drawings, use figures dimensions only.
3. Any discrepancies between drawings and the site to be reported to the architect immediately.
4. Drawings to be read in conjunction with structural and mechanical & electrical engineers drawings.
5. Dimensions critical to existing building works and must be checked on site before work commences, as certain assumptions have been made due to lack of accessibility and anomalies in the existing building.
6. It has not been possible to make a detailed examination of the floor and/or roof construction (except at the positions described) because material damage would have been caused in gaining access. Therefore, It is not possible to make any statement about the condition of the unexamined structure, hence assumptions have been made.
7. All dimensions shown are for prices purposes only.

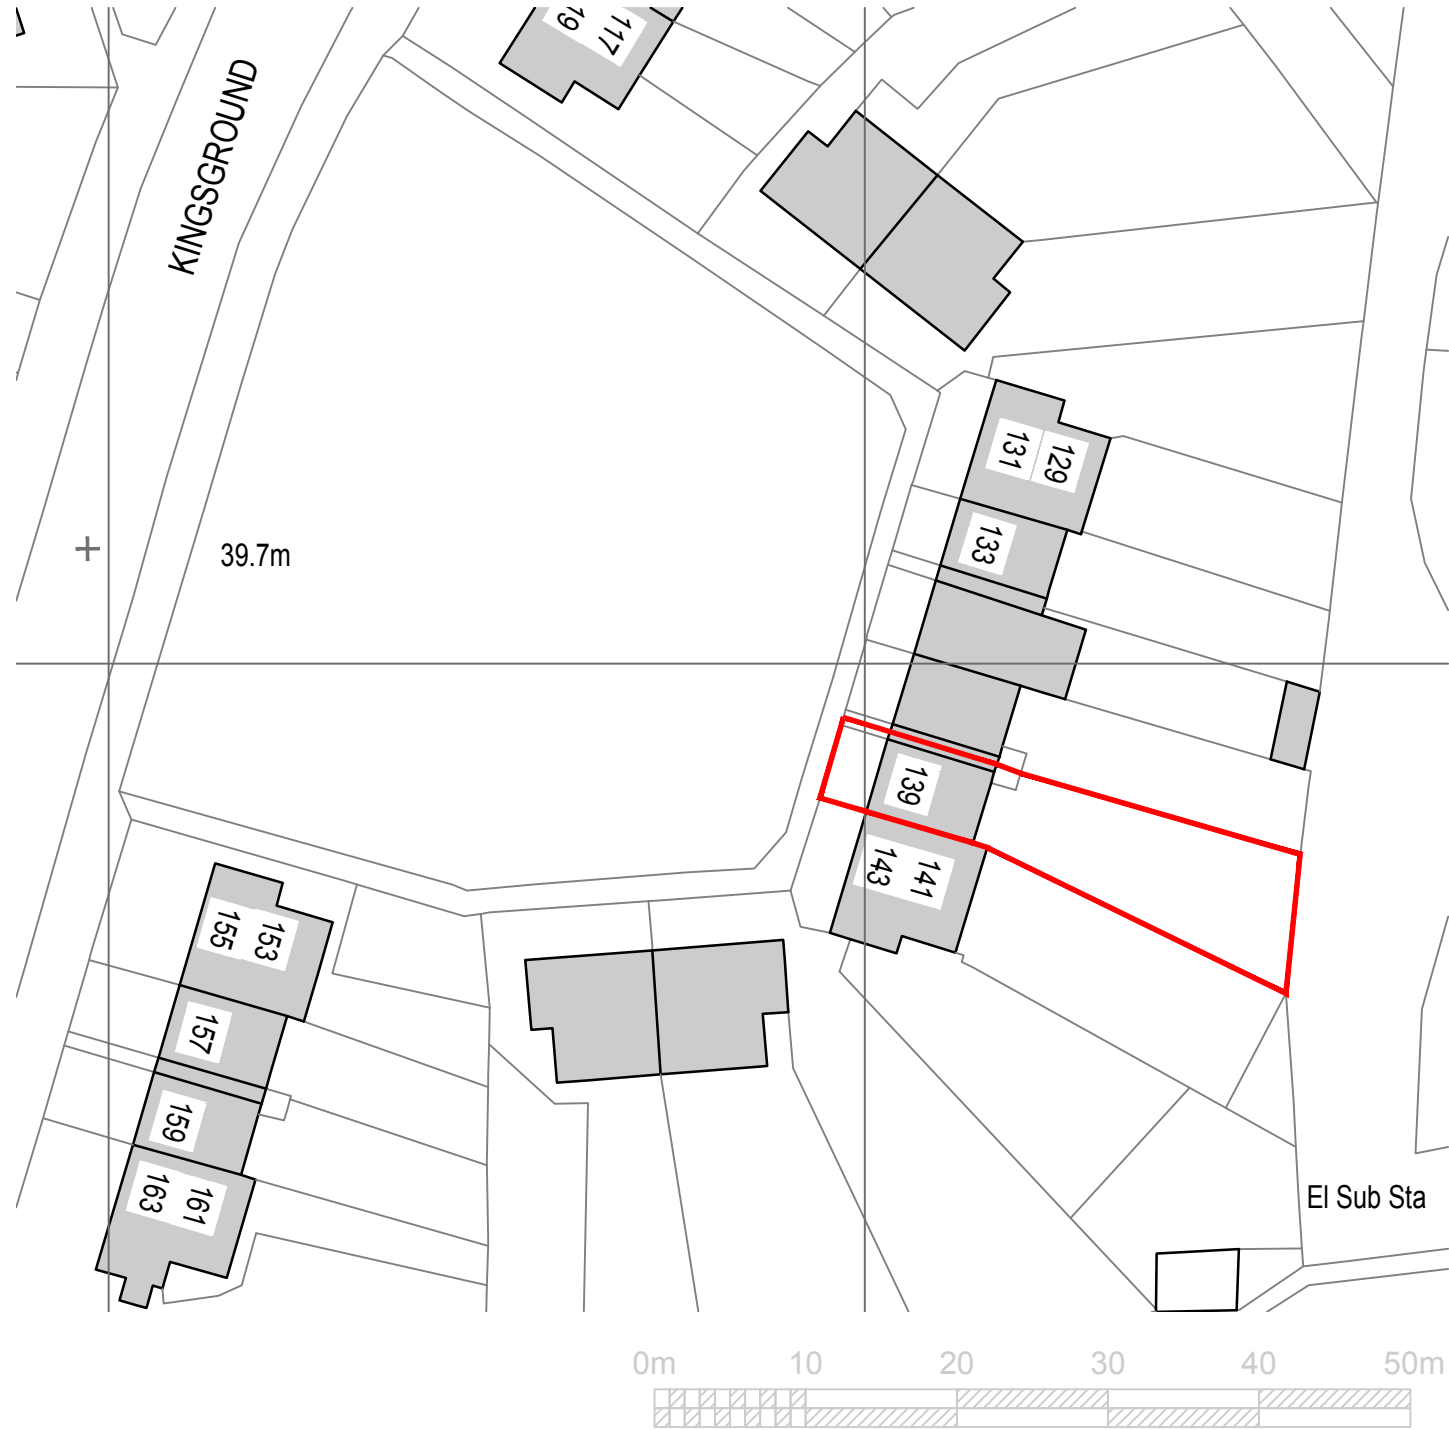

OS LOCATION MAP
SCALE : 1:500

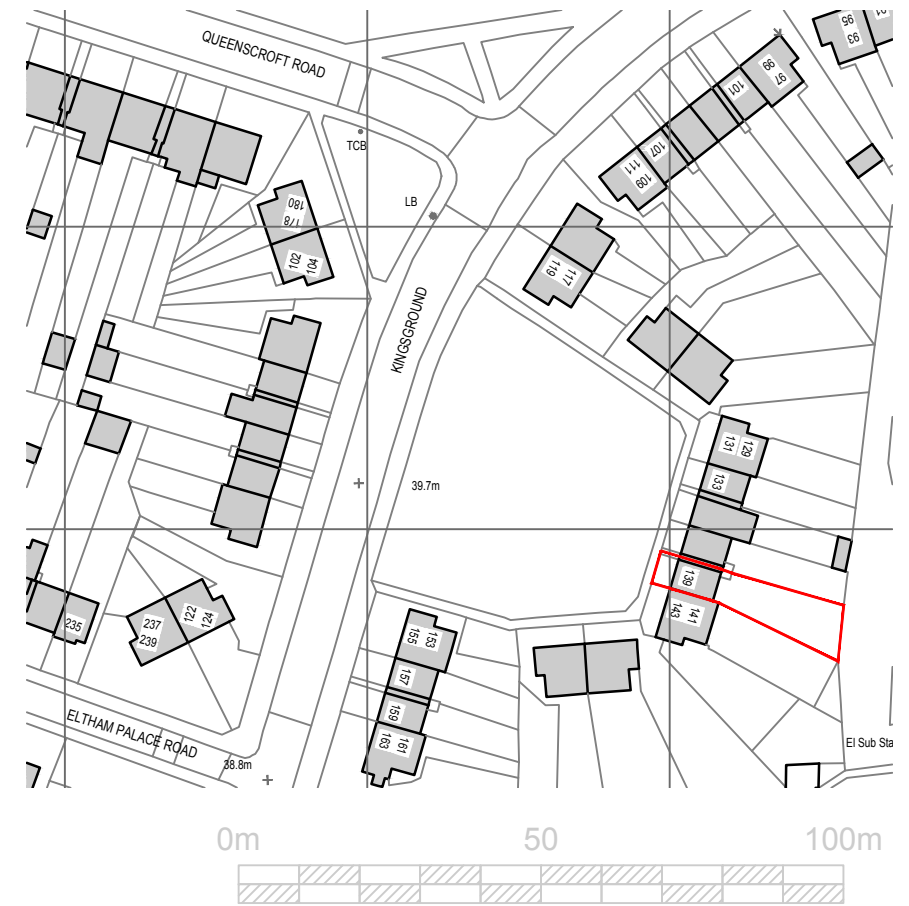

OS LOCATION MAP
SCALE : 1:1250

DATE : 2023.06.01
DRAWING No: S01
DRAWING TITLE : OS LOCATION PLAN- EXISTING
SCALE: AS SHOWN

PLANNING : 139 KINGSGROUND

JAMES KAY ARCHITECTS LTD

WWW.JAMESKAYARCHITECTS.CO.UK
© JAMES KAY ARCHITECTS LTD 2023