


Location Plan

Site Address: Sheepwash Farm, Sheepwash Lane, Denmead, PO7 6TW

Date Produced: 15-Aug-2023

Scale: 1:2500 @A4

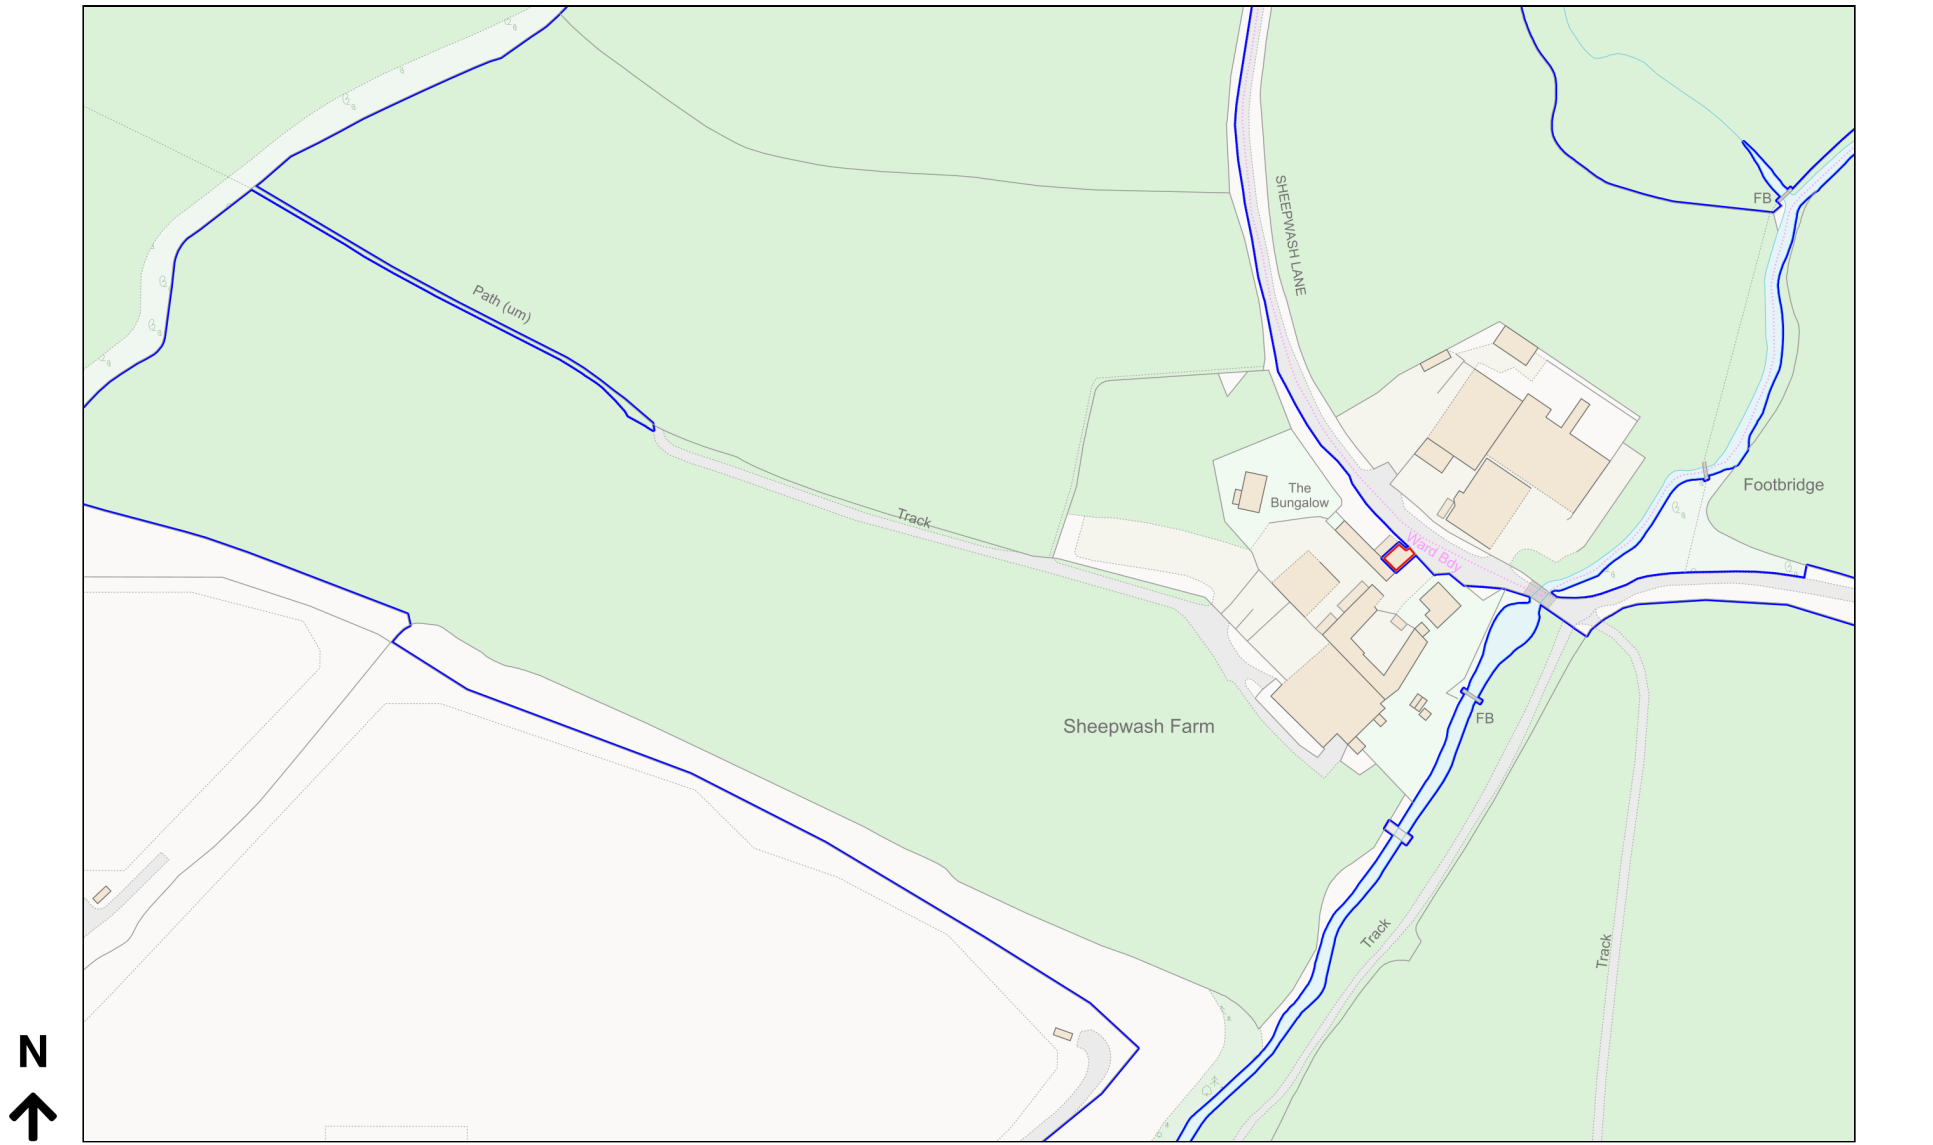

Planning Portal Reference: PP-12322573v1

