




1 Proposed Side (North-East) Elevation
 1 : 250

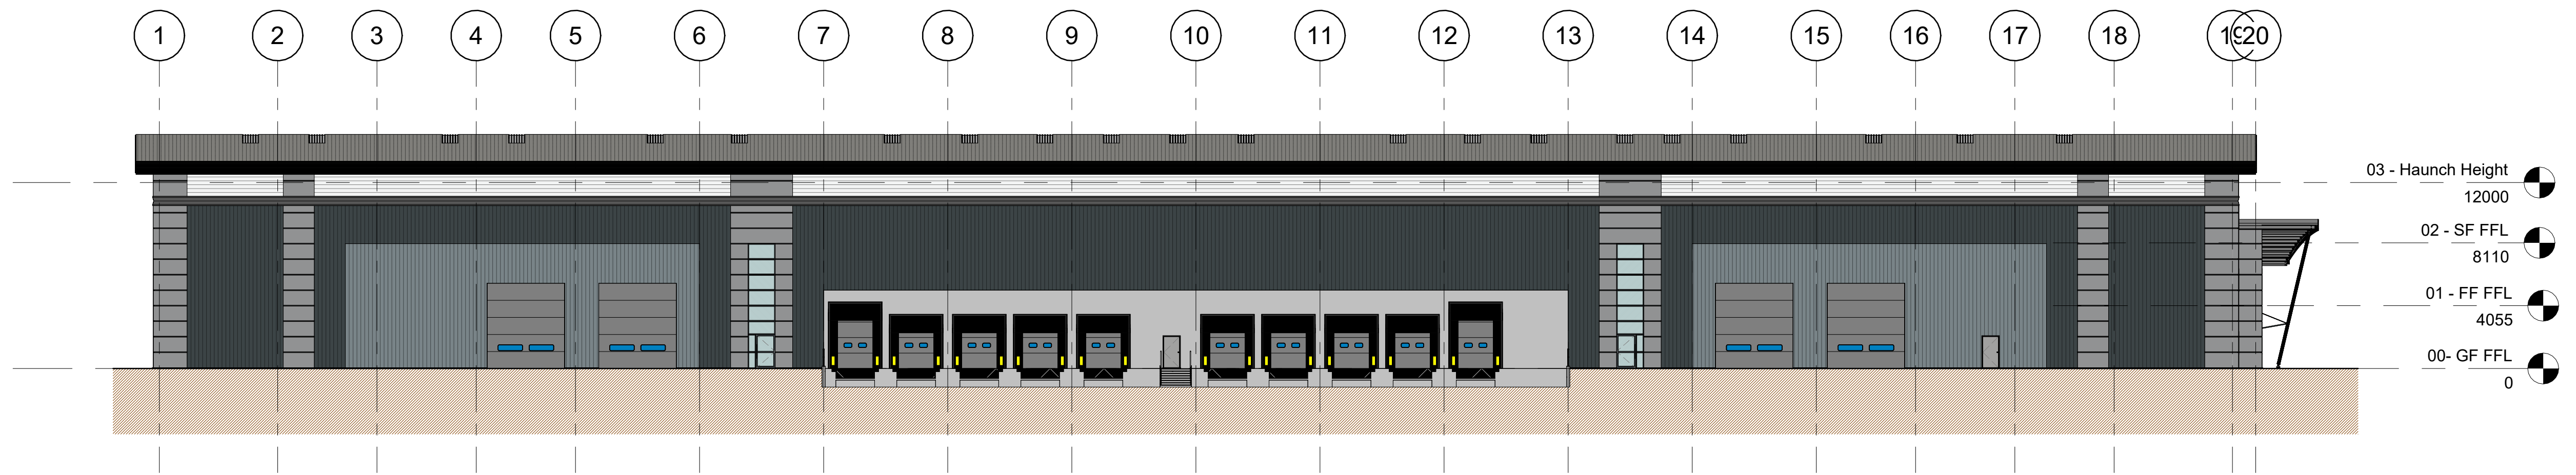

2 Proposed Side (South-West) Elevation
 1 : 250

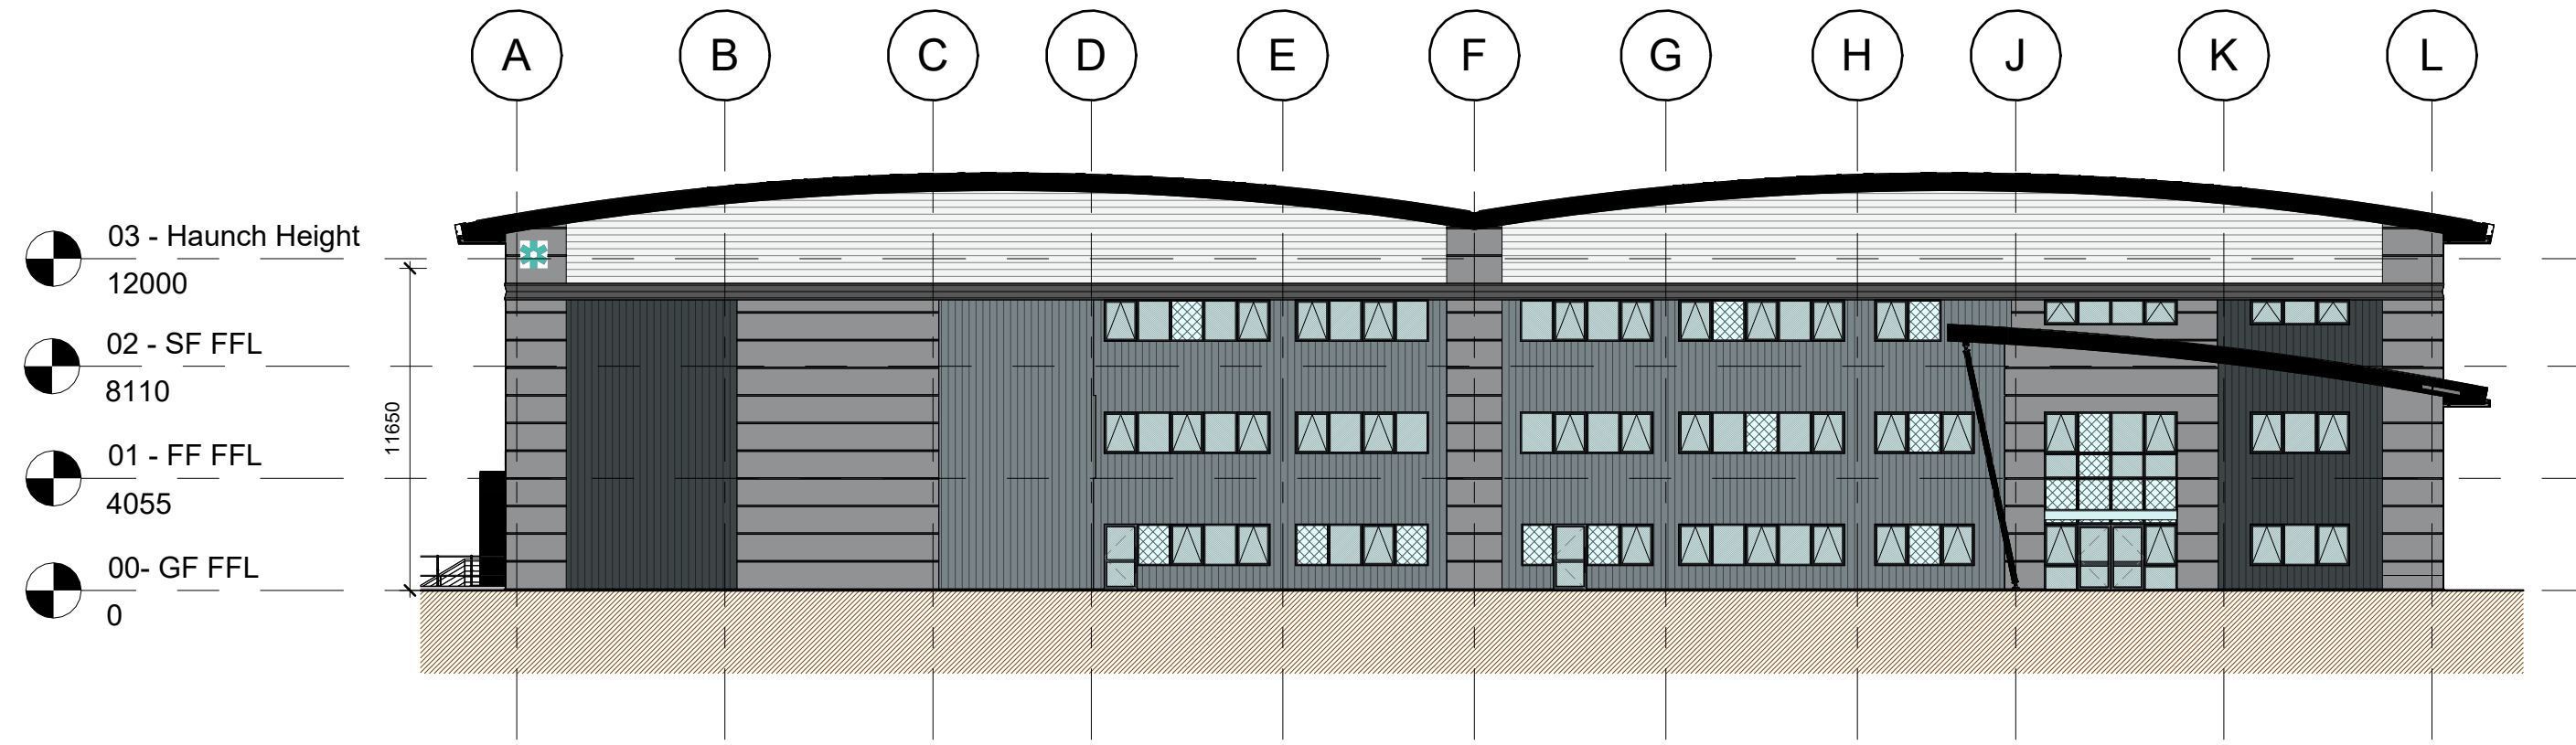

3 Proposed Front (South-East) Elevation
 1 : 250

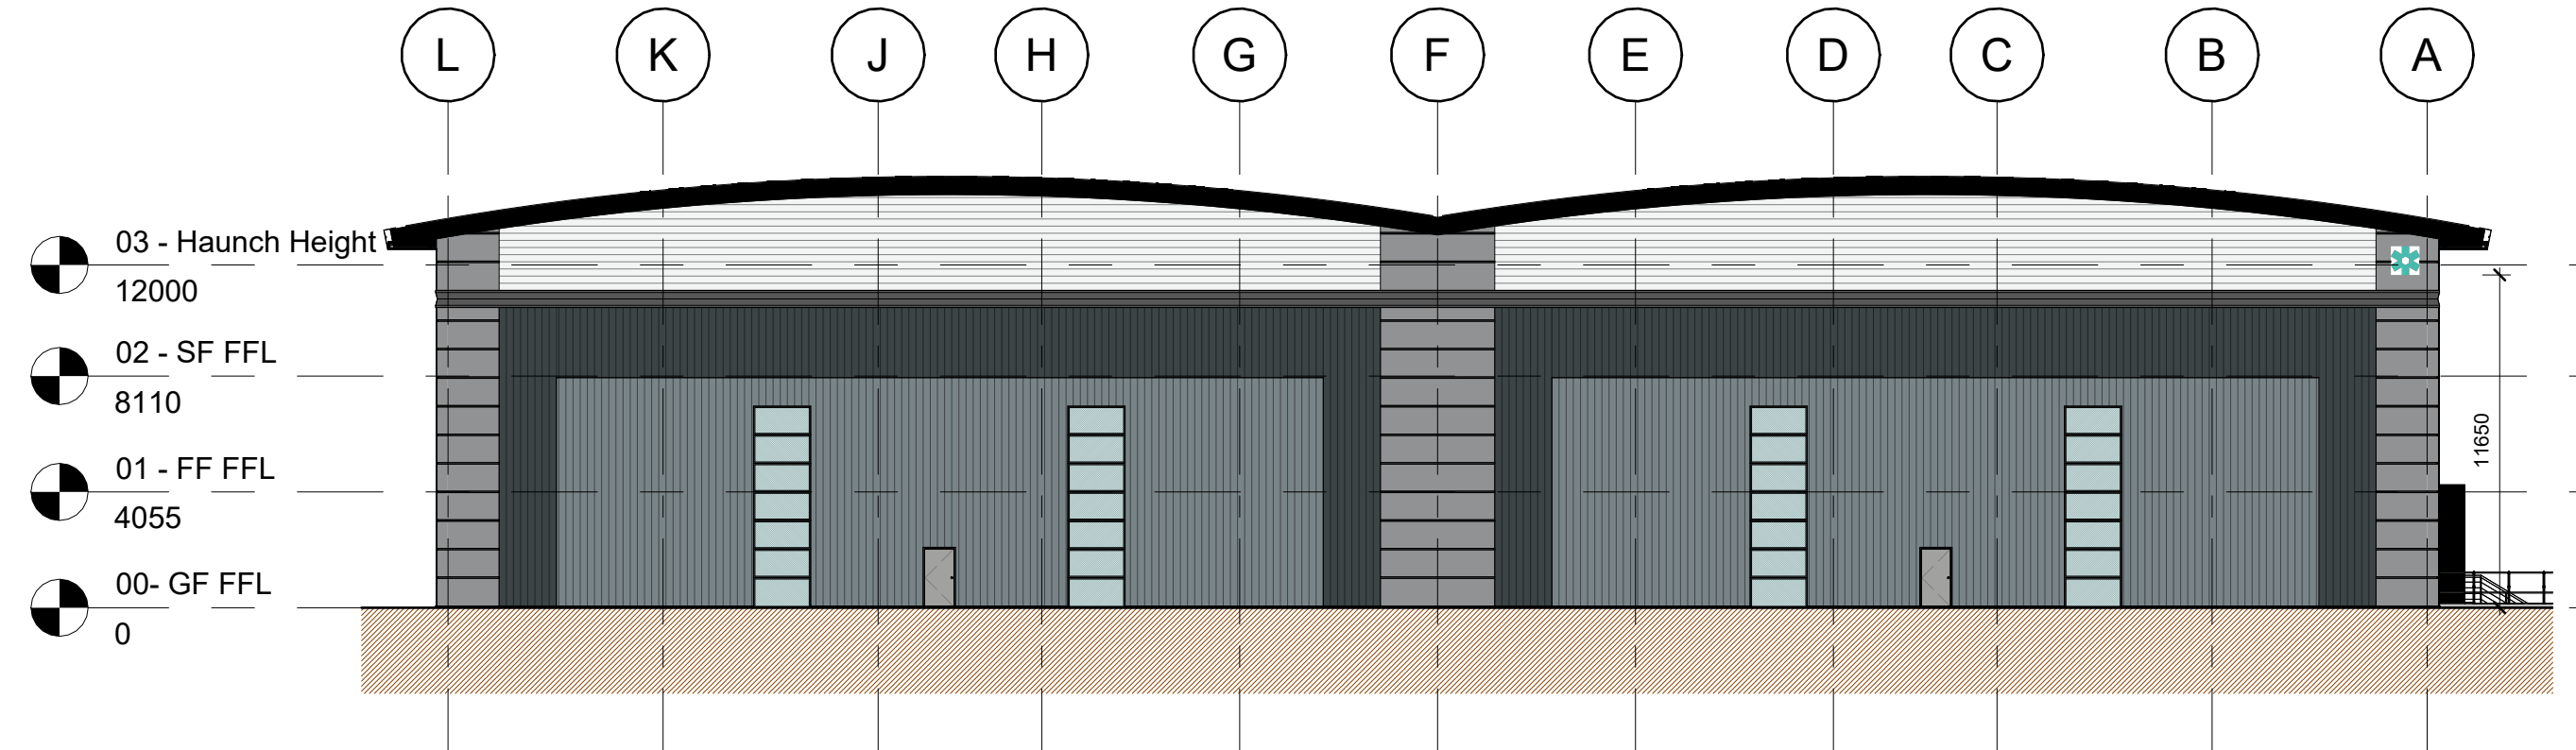

4 Proposed Rear (North-West) Elevation
 1 : 250



Project	Clowes Developments / TanRo Proposed Employment Development Fairham Business Park, Clifton, Nottingham
IMA Project No.	222057
Drawing No.	222057-IMA-WH-ZZ-DR-A-050302
Revision	P01
Status	Planning
Drawing Title	Proposed Elevations
Date	11/10/2023
Scale	1 : 250
Sheet Size	A1
Drawn By	BH
Checked By	BH

