




33 ABBEY ROAD

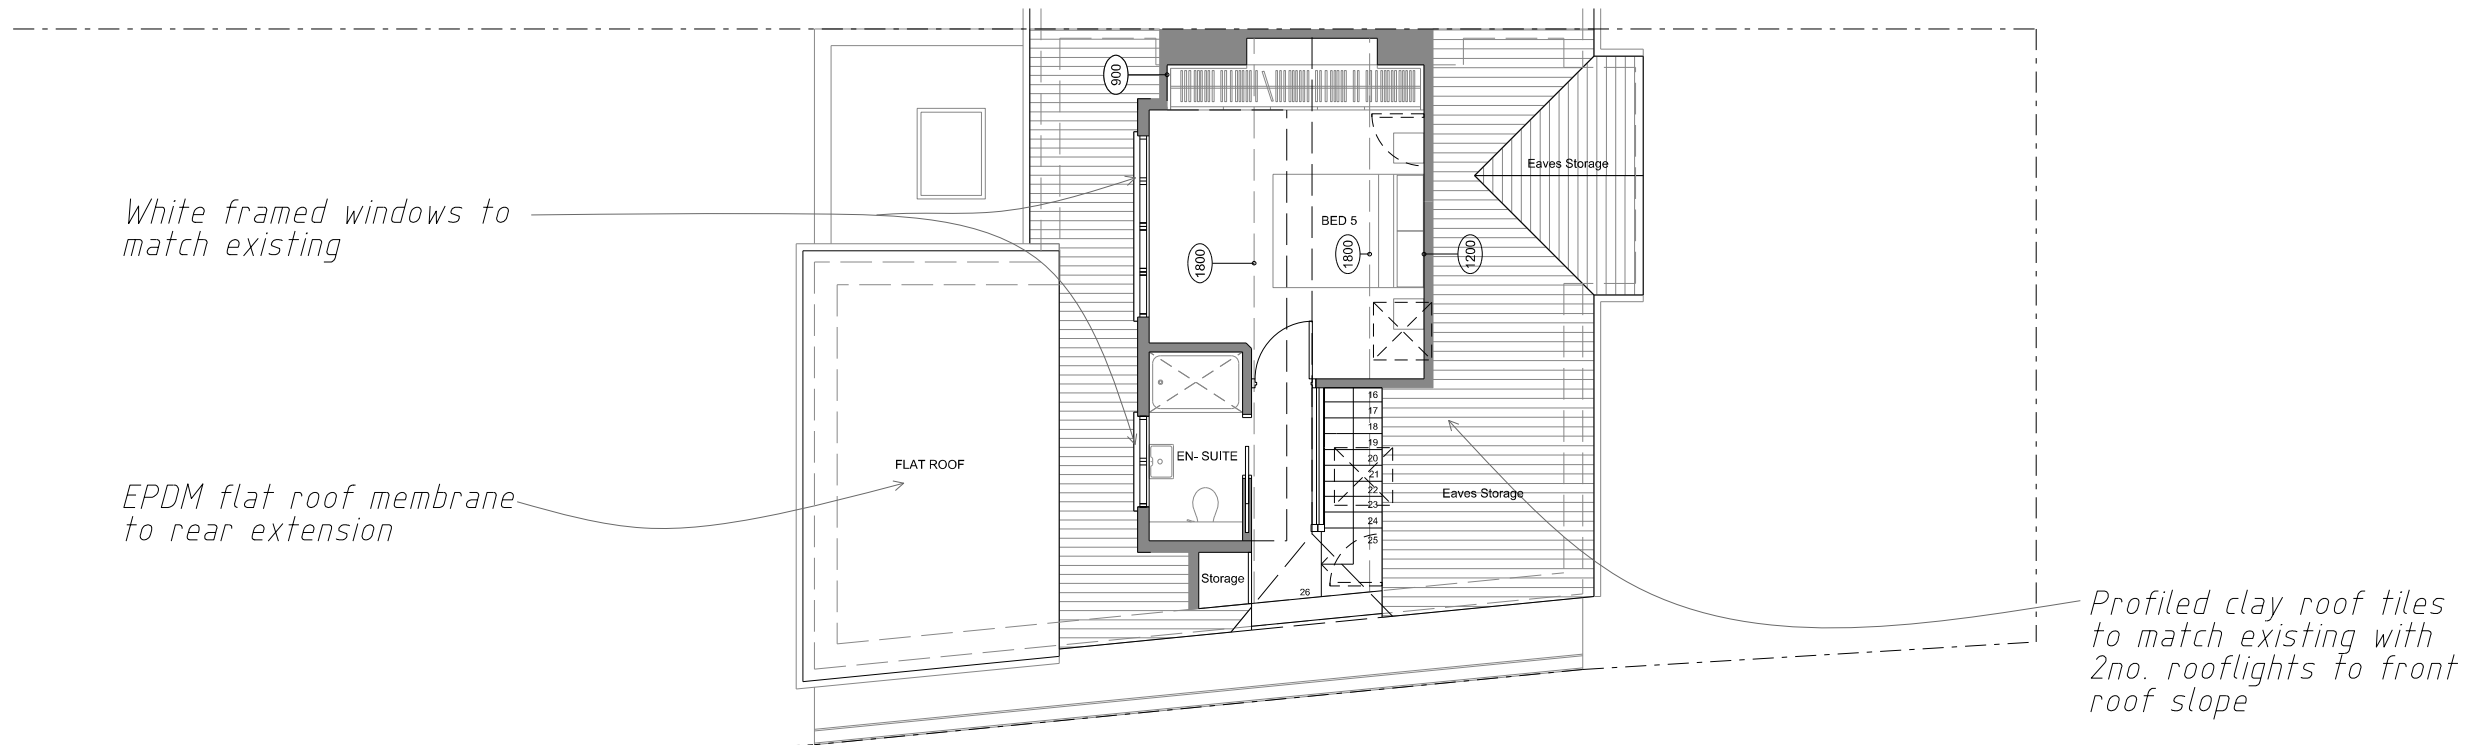

PROPOSED SECOND FLOOR PLAN

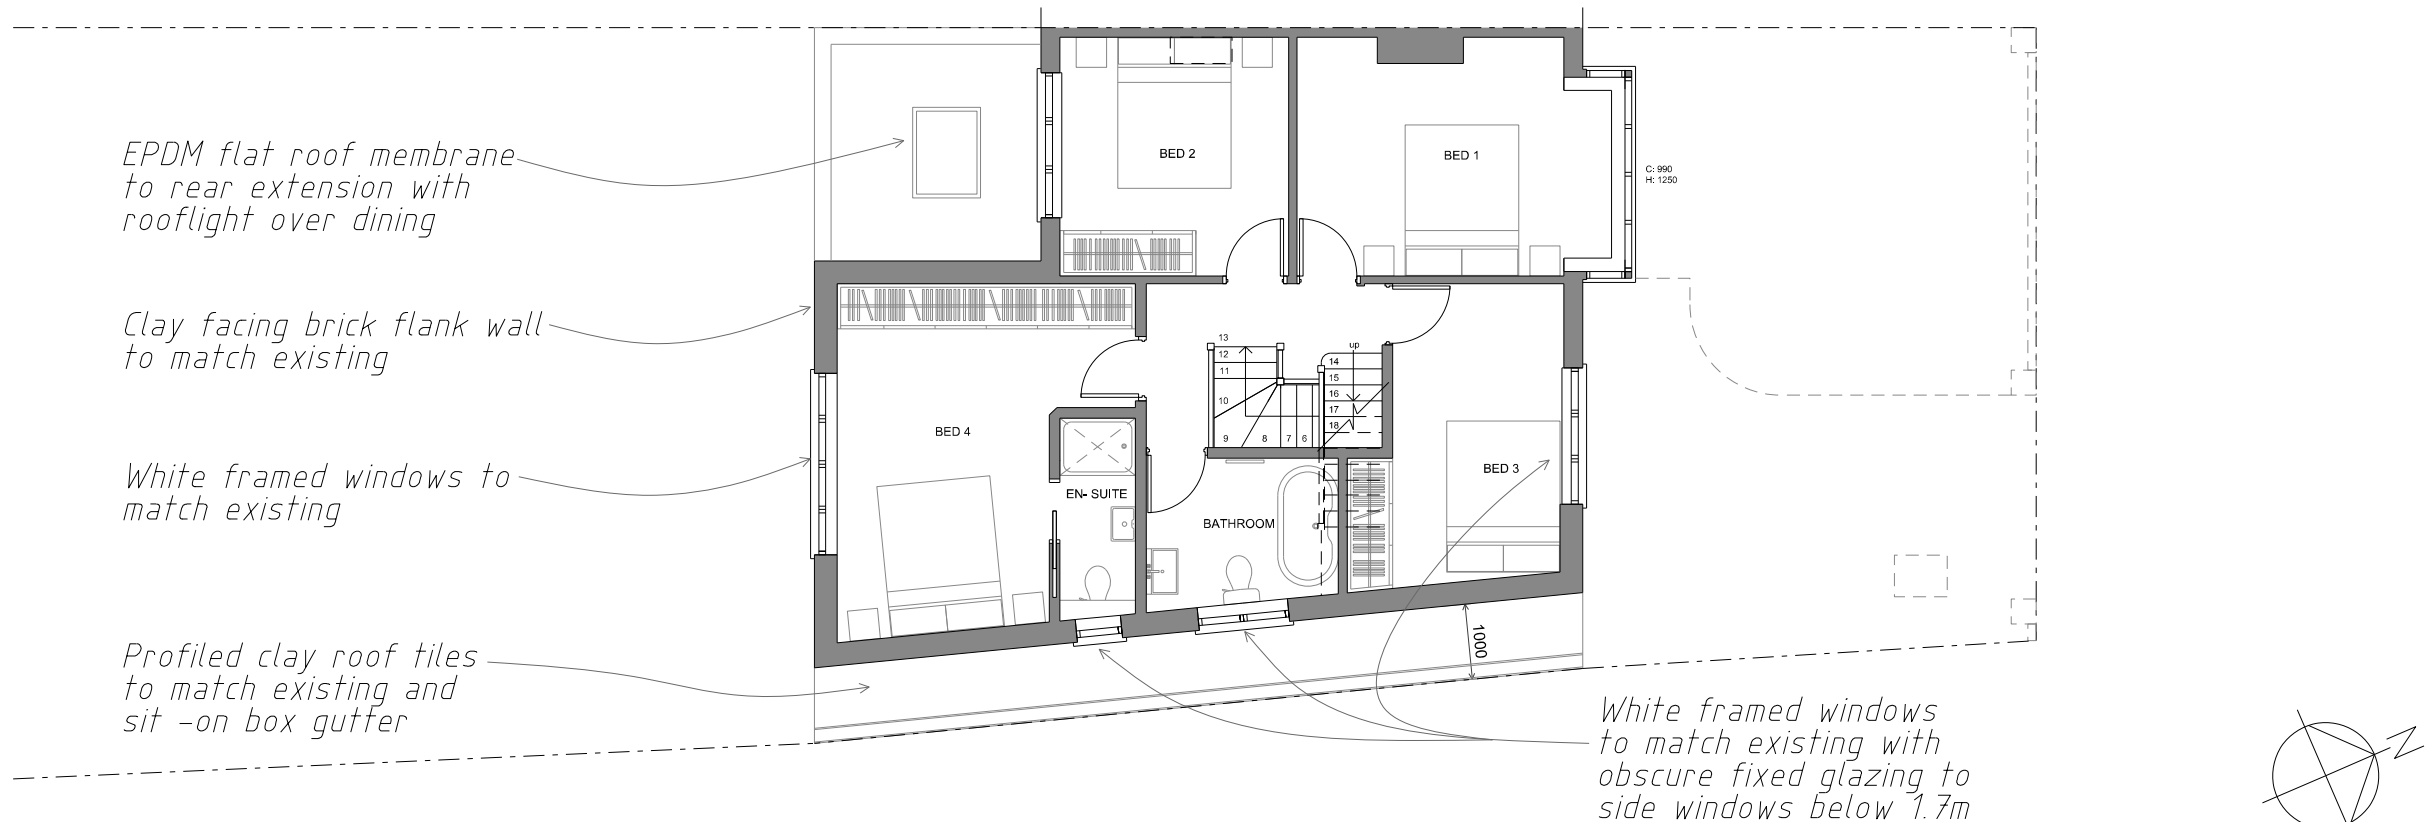

PROPOSED FIRST FLOOR PLAN

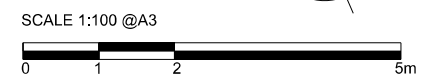

33 Abbey Road
Aylesbury
BUCKS HP19 9NP
For Gabriel & Monica Costea

PROPOSED FIRST & SECOND FLOOR PLANS

1:100@A3	SEP '23	DATE	REVISION
----------	---------	------	----------

VDA	06	-
-----	----	---

BLACKWOOD - ARCHITECTS
3 Carrera House
Merlin Centre
Gatehouse Close
Aylesbury HP19 8DP
Tel: 01296 399959