

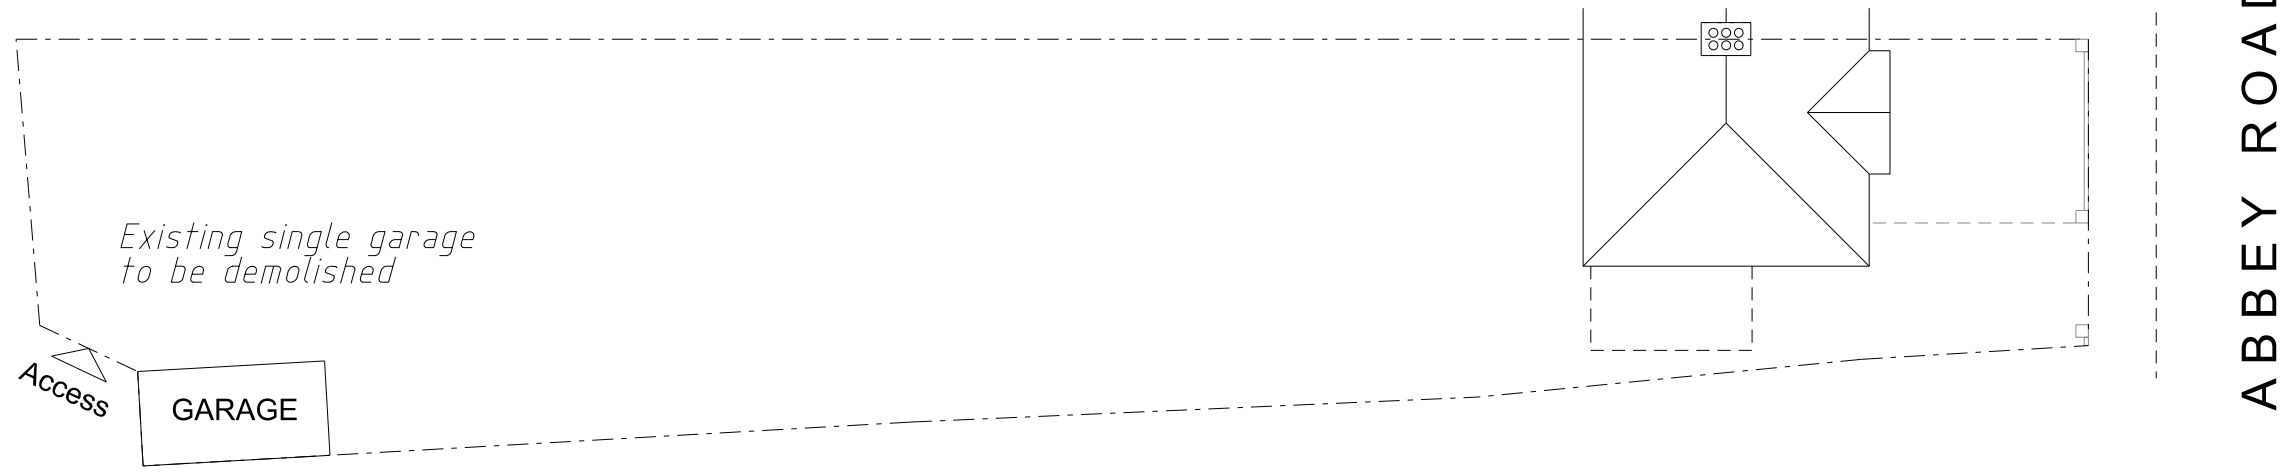


PROPOSED SITE PLAN

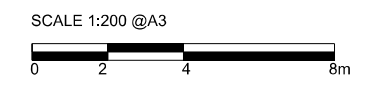

EXISTING SITE PLAN

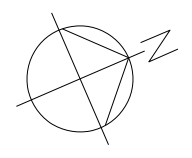

33 ABBEY ROAD

33 Abbey Road Aylesbury BUCKS HP19 9NP For Gabriel & Monica Costea			
EXISTING & PROPOSED SITE PLAN			
1:200@A3	SEP '23	DATE	REVISION
VDA	02	-	-
BLACKWOOD - ARCHITECTS 3 Carrera House Merlin Centre Gatehouse Close Aylesbury HP19 8DP Tel: 01296 399959			