


PROPOSED EAST FACING ELEVATION

PLAN VIEW

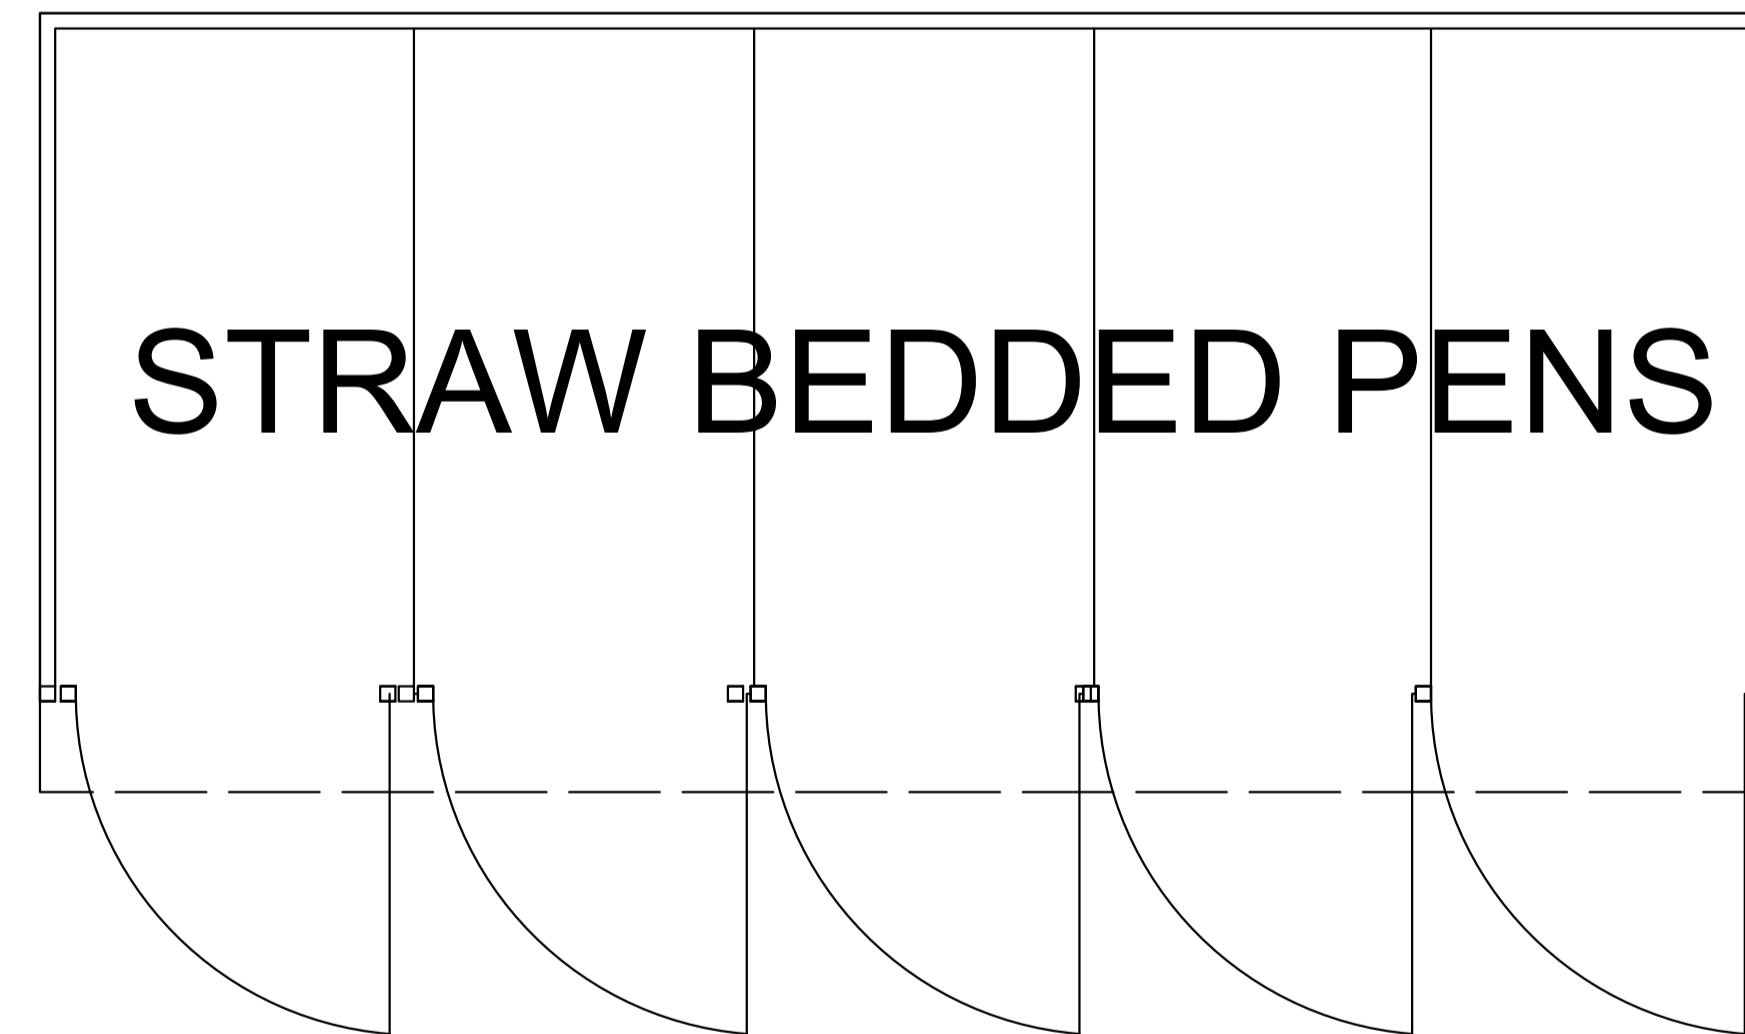

materials:- roof in natural grey profile 6 cement fibre sheets
walls in concrete panels and tanalized timber yorkshire boards

	CLIENT: MR. G STOTT PROJECT: NEW AGRICULTURAL LIVESTOCK BUILDING (CALVES) LOCATION: PARKERS FARM, BLEASDALE LANE, BLEASDALE, PRESTON, PR3 1UG	DATE: 29TH SEPTEMBER 23 NO. MUGS/G229 SCALE: 1:100 & 1:500 A1
	Office A, Bradley Hill Farm, Cloughton-on-Brook, Preston, PR3 0GA Telephone 01995 640135 Mobile 07833 296 287 e-mail: mcl@mplanning.org	