

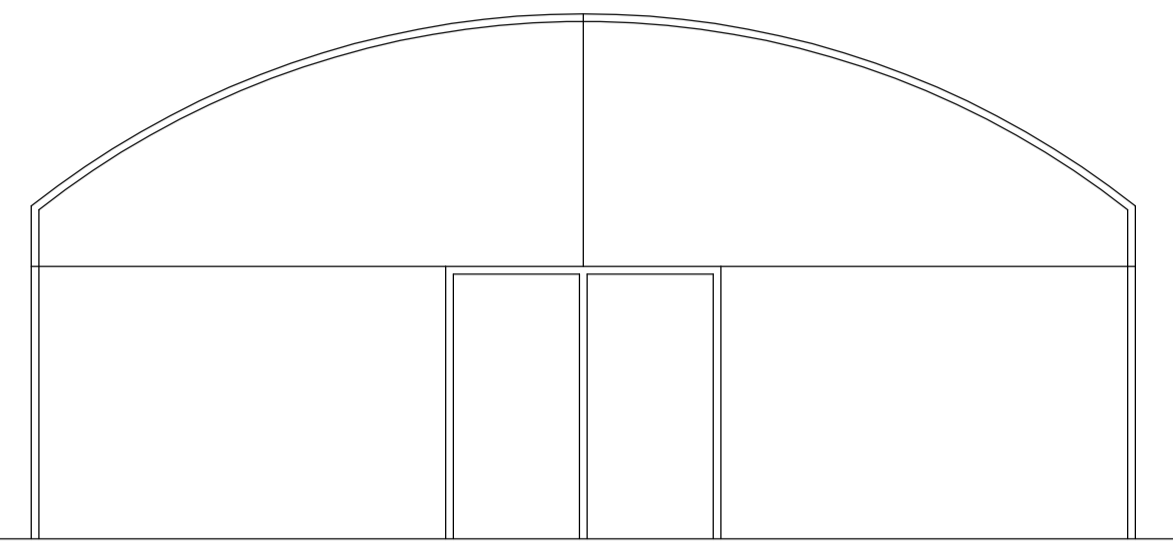


PROPOSED PLANS & ELEVATIONS (POLY TUNNEL)


GreenArk Woodland Nursery, Tithe Barn Lane, Scorton, Lancsater, PR3 1BH

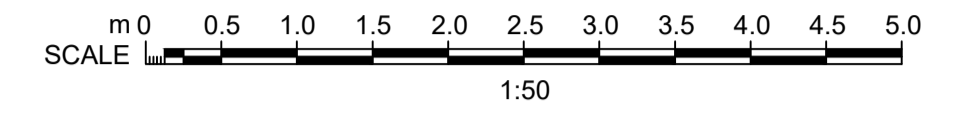


EAST ELEVATION
1:50

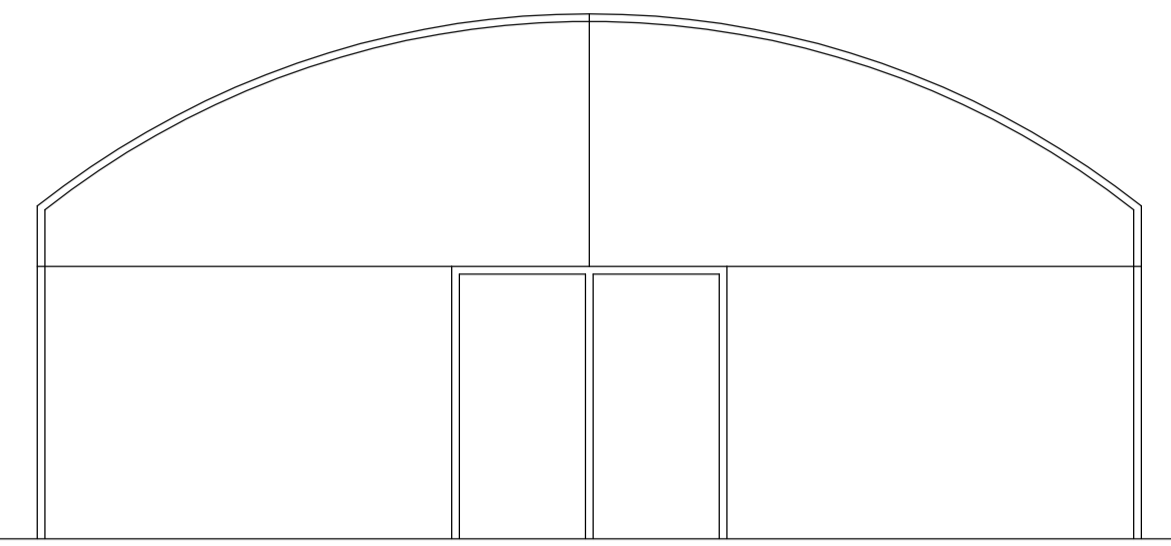


WEST ELEVATION
1:50

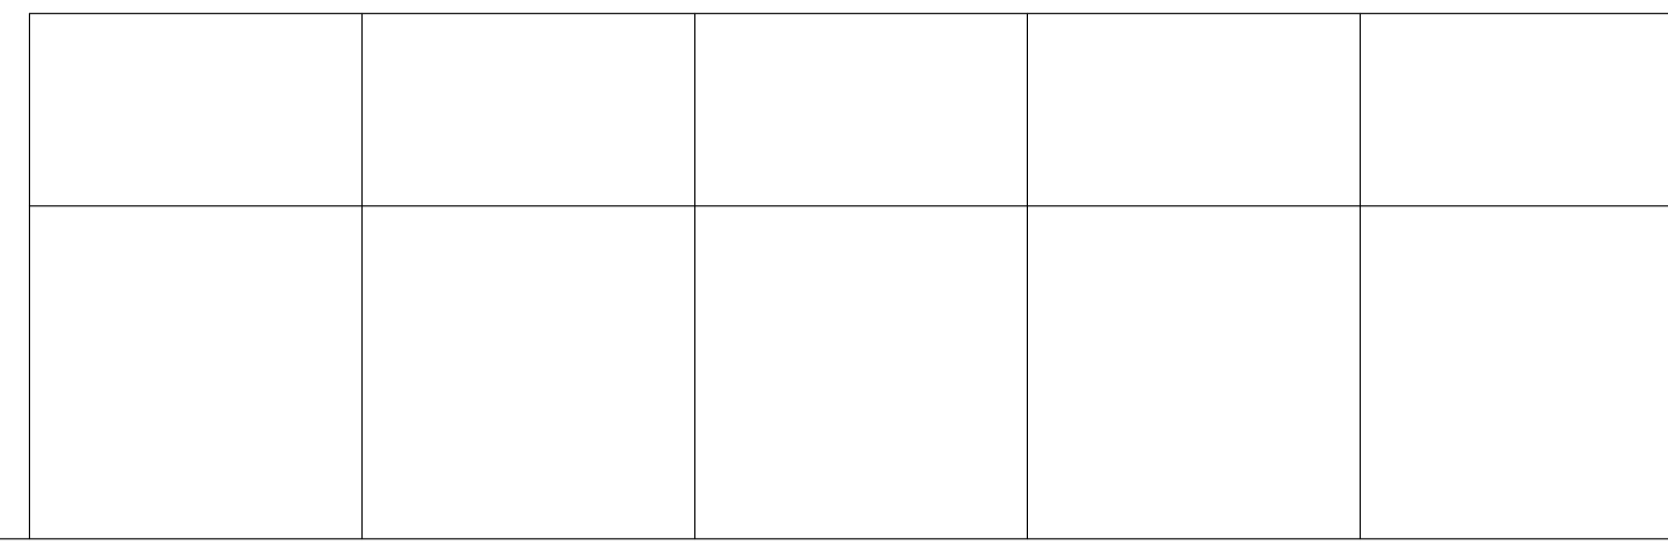


SOUTH ELEVATION
1:50

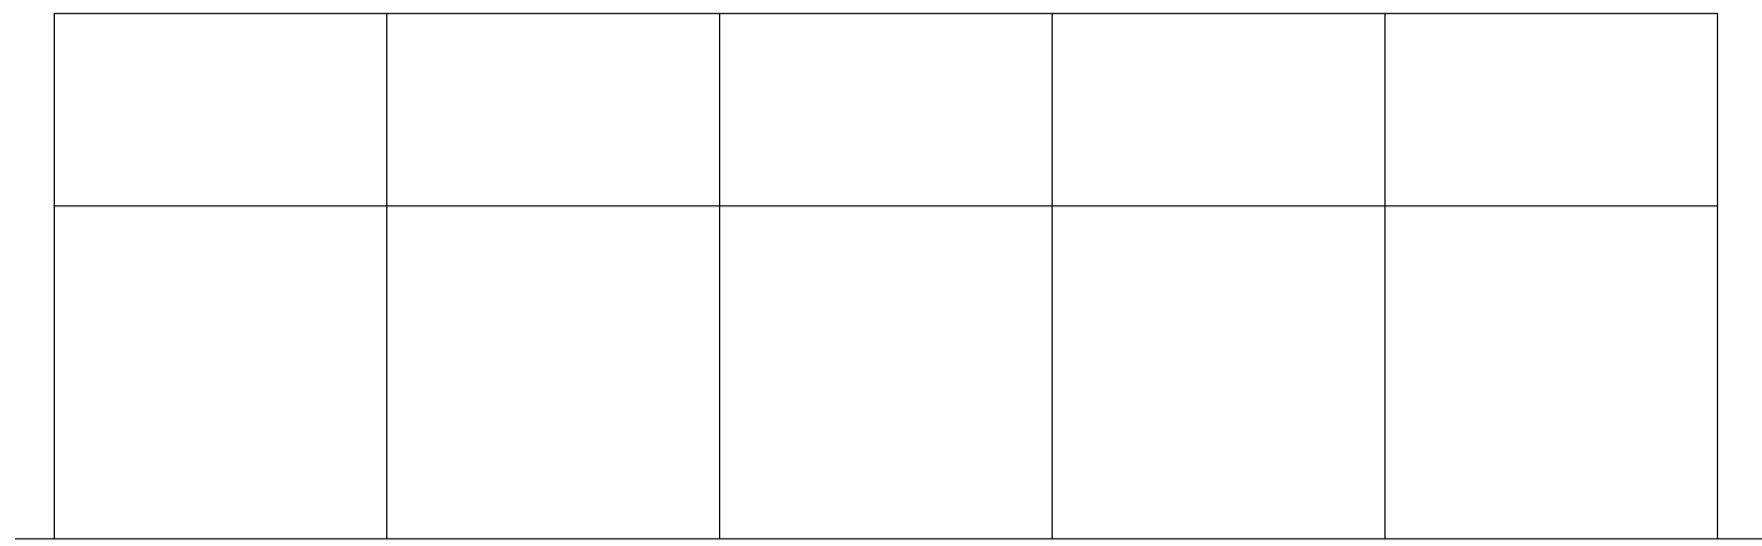

NORTH ELEVATION
1:50

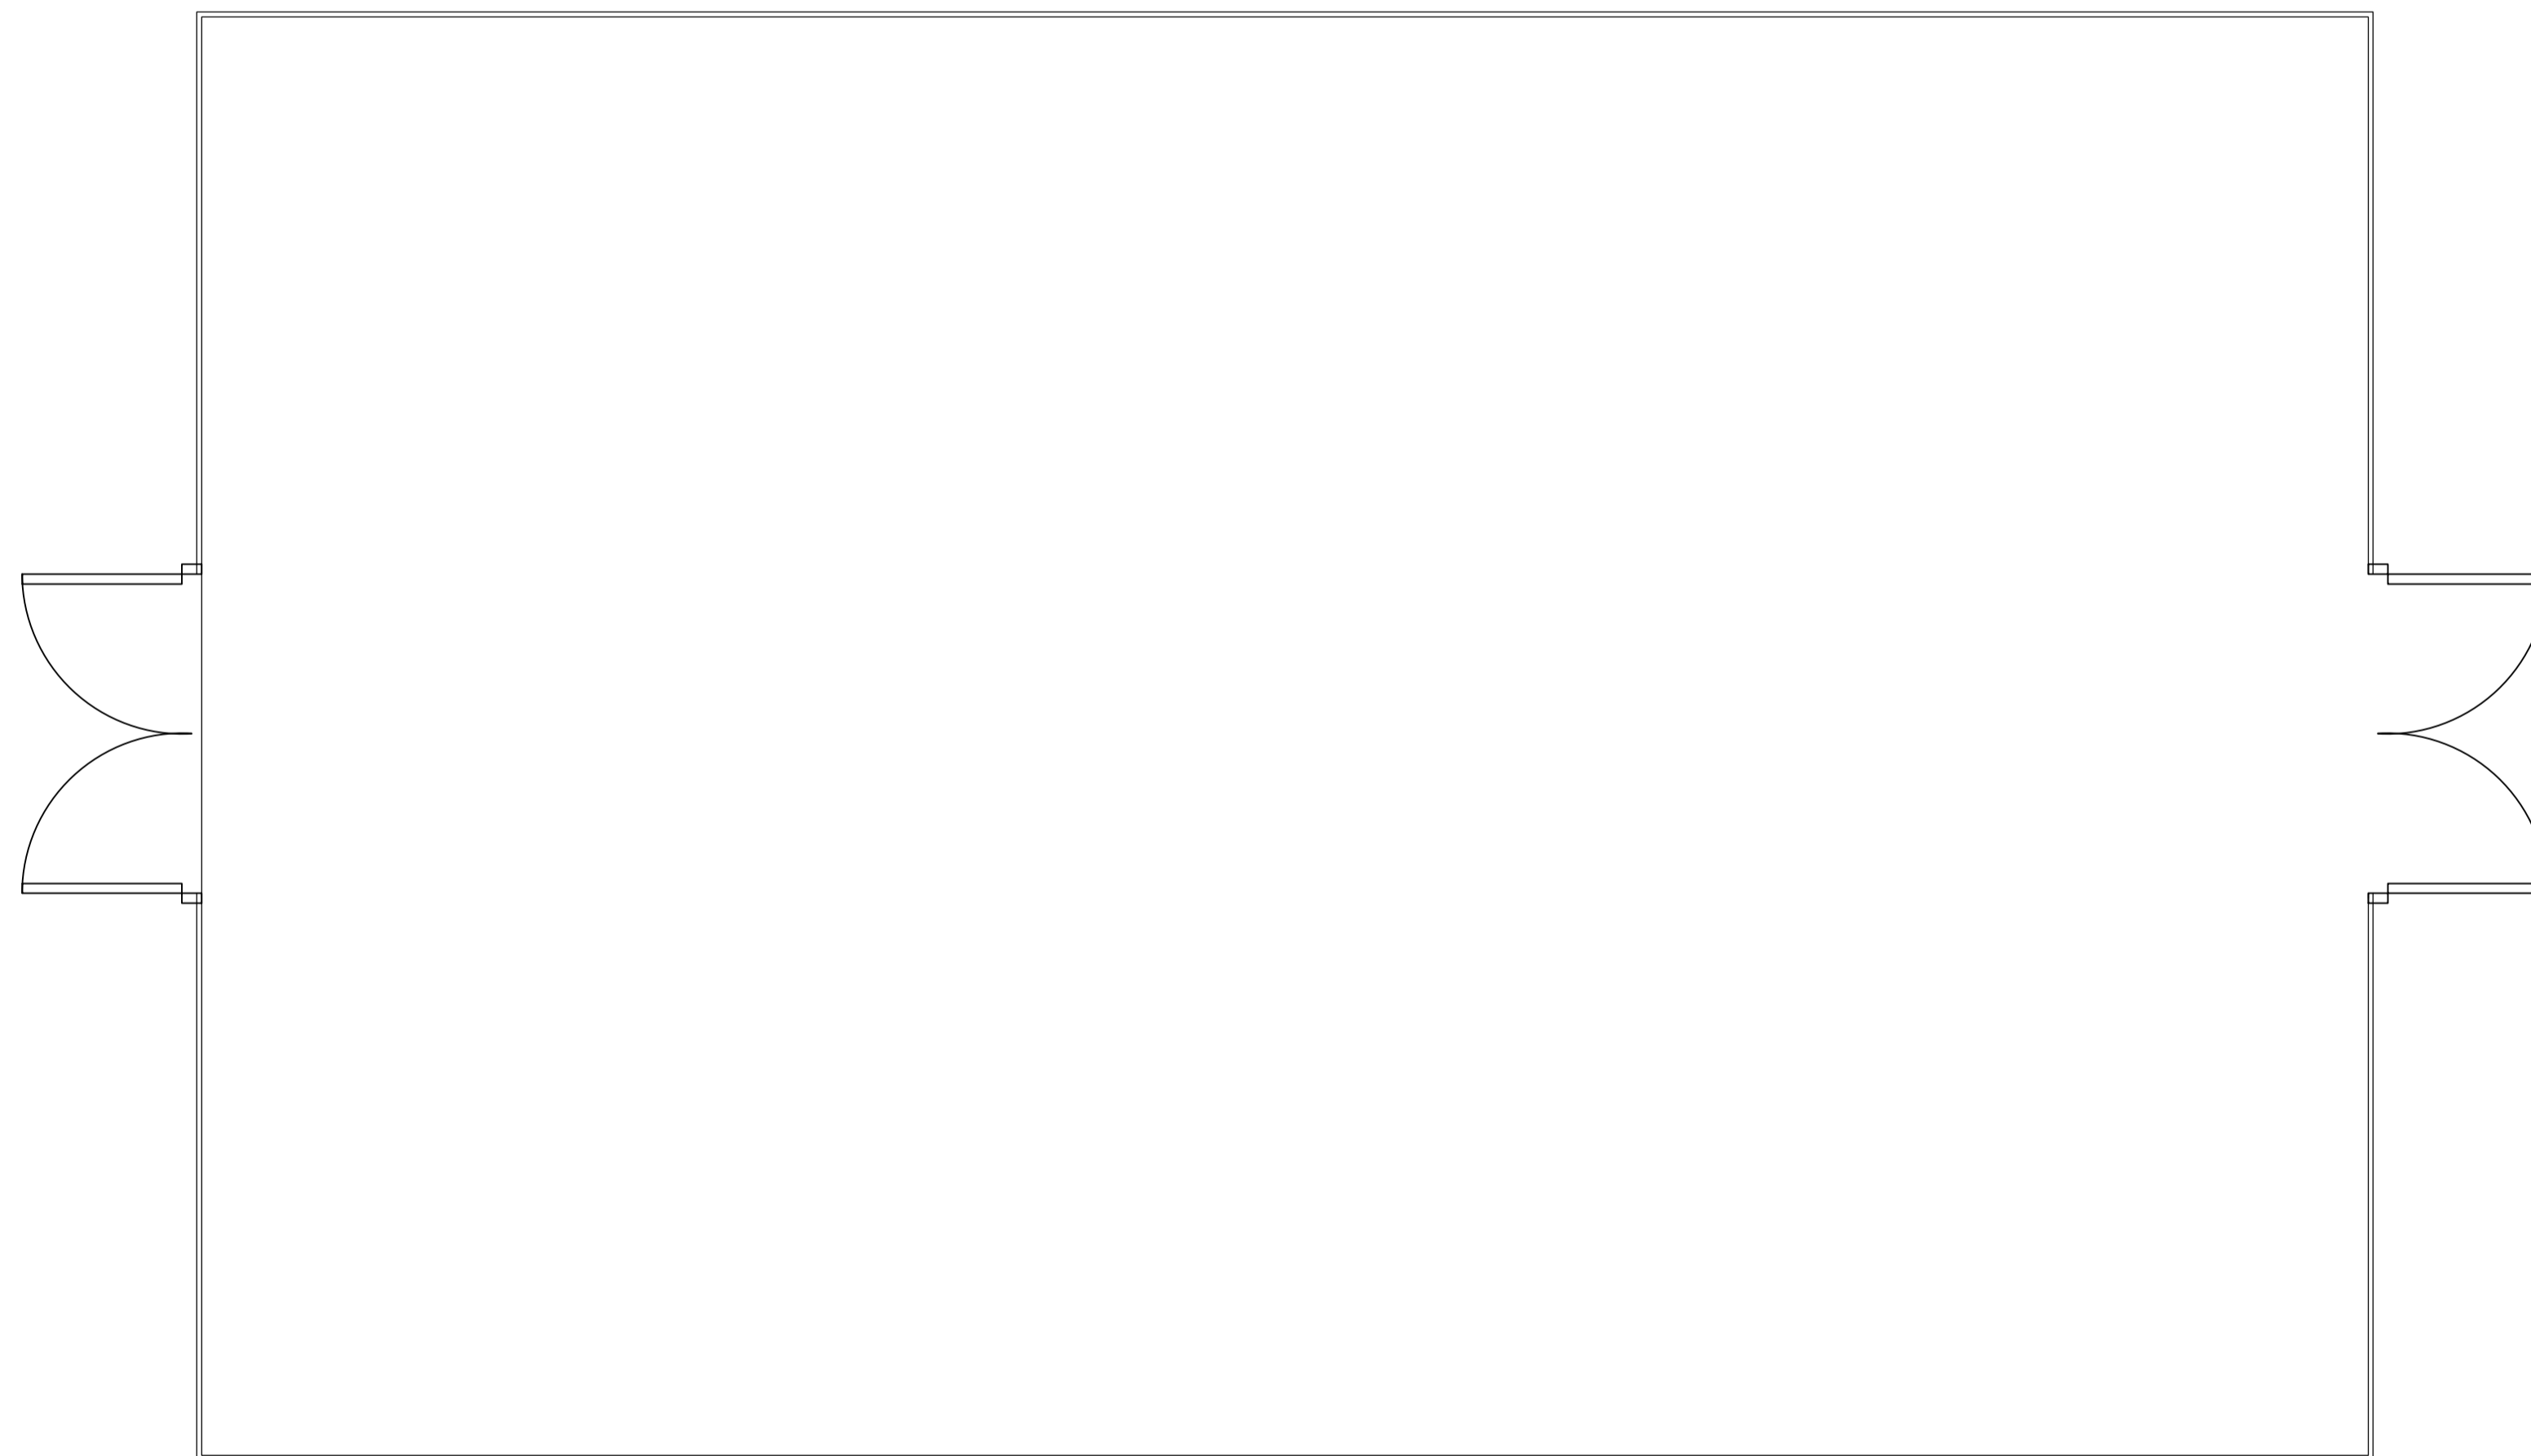

GROUND FLOOR
1:20

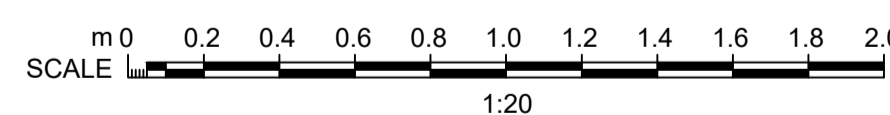

Polytunnel Clear Cover, Heavy duty,
UV-4 Stabilised Polythene tunnel sheeting -
Professional grade (200 Micron,
800gauge thickness, Various Sizes) (8m x 33m)



GA ASSOCIATES
planning • building • design

2 CROSTON VILLA
HIGH STREET
PRESTON
PR3 1EA

T: 01995 604514
E: info@GrahamAnthonyAssociates.com
W: www.GrahamAnthonyAssociates.com

DRW: S MATTHEWS
DATE: AS SHOWN (A1)
DATE: FEB23

PROPOSED SEED STORE PLANS & ELEVATIONS :
GreenArk Woodland Nursery, Tithe Barn Lane,
Scorton, Lancsater, PR3 1BH

GA3539-PPE-001

ALL DRAWINGS TO BE CHECKED ON SITE AND ANY DISCREPANCIES TO BE REPORTED TO GRAHAM ANTHONY ASSOCIATES PRIOR TO PROCEEDING WITH ANY WORK. CONTACT US AT 01995 604514 FOR MORE INFORMATION. THIS CONTRACT IS SUBJECT TO OUR TERMS & CONDITIONS.