

# PROPOSED SEED STORAGE BUILDING

GreenArk Woodland Nursery, Tithe Barn Lane, Scorton, Lancsater, PR3 1BH




**South**  
1 : 100


**West**  
1 : 100

**North**  
1 : 100


**East**  
1 : 100

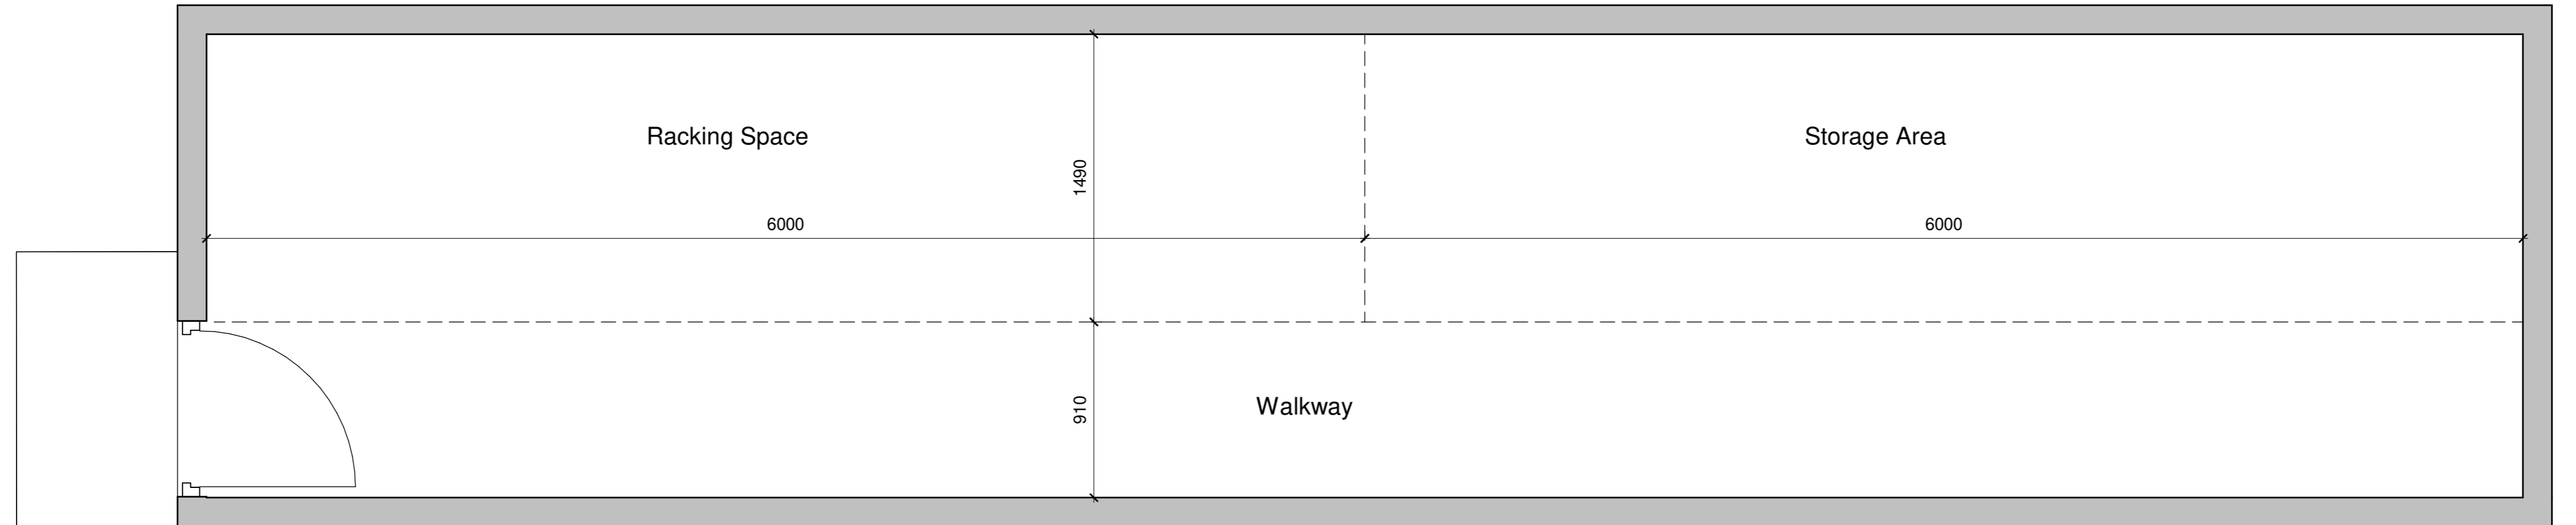

**Ground floor**  
1 : 25

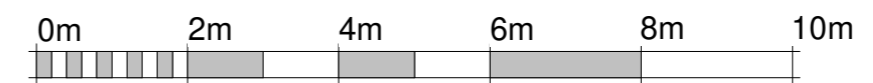

VISUAL SCALE 1:100 @ A2

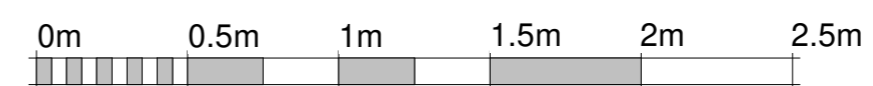

VISUAL SCALE 1:25 @ A2



<b>T:</b> 01995 604514 <b>E:</b> info@GrahamAnthonyAssociates.com <b>W:</b> www.GrahamAnthonyAssociates.com		2 CROSTON VILLA HIGH STREET GARSTANG PRESTON PR3 1EA
CLIENT <b>MRS S MATHEWS</b>	DWG STATUS <b>Project Status</b>	
DRAWING TITLE: PROJECT <b>PROPOSED SEED STORE BUILDING</b> GreenArk Woodland Nursery, Tithe Barn Lane, Scorton, Lancsater, PR3 1BH		
DRAWING No. <b>GA3539-SSB-001</b>	SCALE(S) <b>A2@1:50/100</b>	DATE
<small>ALL DIMENSIONS TO BE CHECKED ON SITE AND ANY DISCREPANCIES TO BE REPORTED TO GRAHAM ANTHONY ASSOCIATES PRIOR TO PROCEEDING WITH ANY WORKS. DO NOT SCALE OFF DRAWINGS AND REFER TO WRITTEN DIMENSIONS.</small>		