

PROPOSED WELFARE MOBILE UNIT

GreenArk Woodland Nursery, Tithe Barn Lane, Scorton, Lancsater, PR3 1BH




South
1 : 100

West
1 : 100

North
1 : 100


East
1 : 100

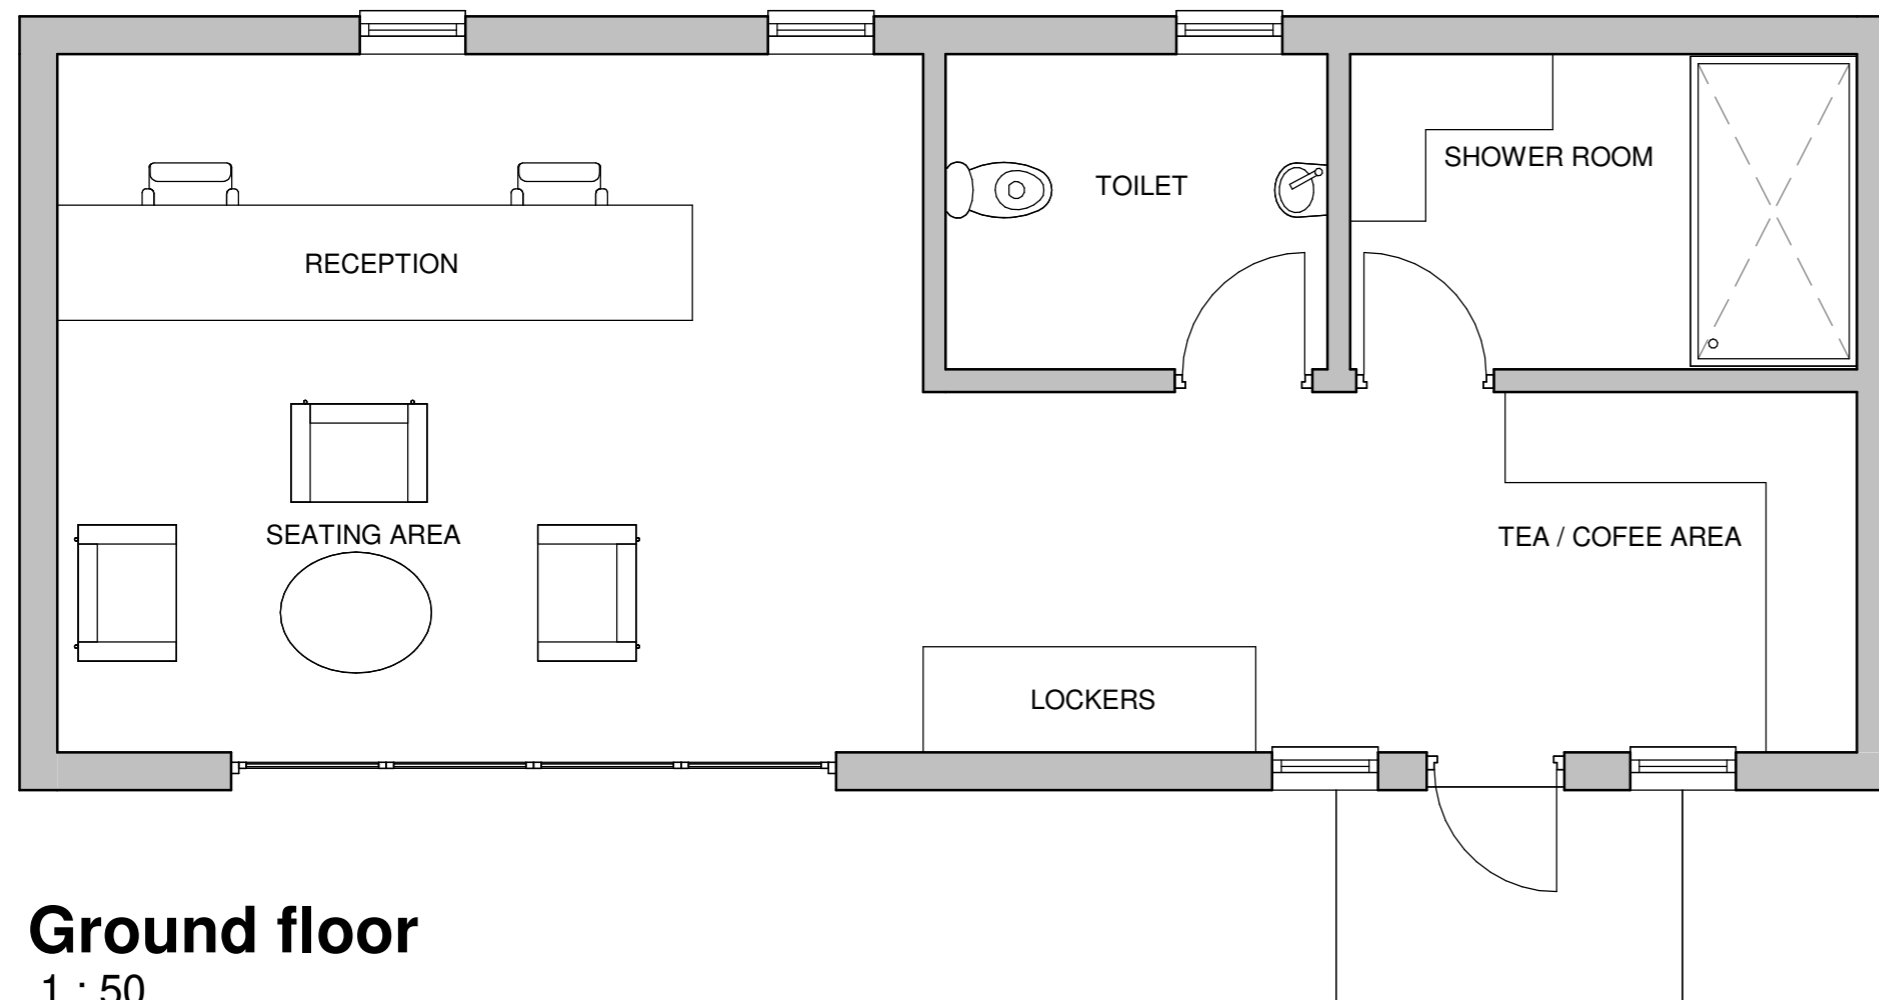

Ground floor
1 : 50



VISUAL SCALE 1:100 @ A2

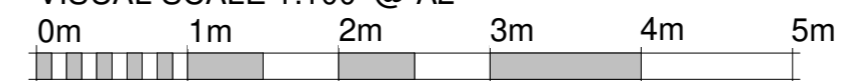

VISUAL SCALE 1:50 @ A2



<p>T: 01995 604514 E: info@GrahamAnthonyAssociates.com W: www.GrahamAnthonyAssociates.com</p>		<p>2 CROSTON VILLA HIGH STREET GARSTANG PRESTON PR3 1EA</p>	
CLIENT	DWS STATUS		
MRS S MATHEWS	Project Status		
DRAWING TITLE / PROJECT			
PROPOSED WELFARE MOBILE UNIT			
GreenArk Woodland Nursery, Tithe Barn Lane, Scorton, Lancsater, PR3 1BH			
DRAWING No.	SCALE(S)	DATE	
GA3539-WMU-001	A2@1:50/100		
<p><small>ALL DIMENSIONS TO BE CHECKED ON SITE AND ANY DISCREPANCIES TO BE REPORTED TO GRAHAM ANTHONY ASSOCIATES PRIOR TO PROCEEDING WITH ANY WORKS. DO NOT SCALE OFF DRAWINGS AND REFER TO WRITTEN DIMENSIONS.</small></p>			