



BOUNDARY HEDGE

HERBACEOUS BORDER

RETAINING WALL RE-ALIGNED  
PROPOSED TERRACE  
250MM ABOVE LAWN LEVEL

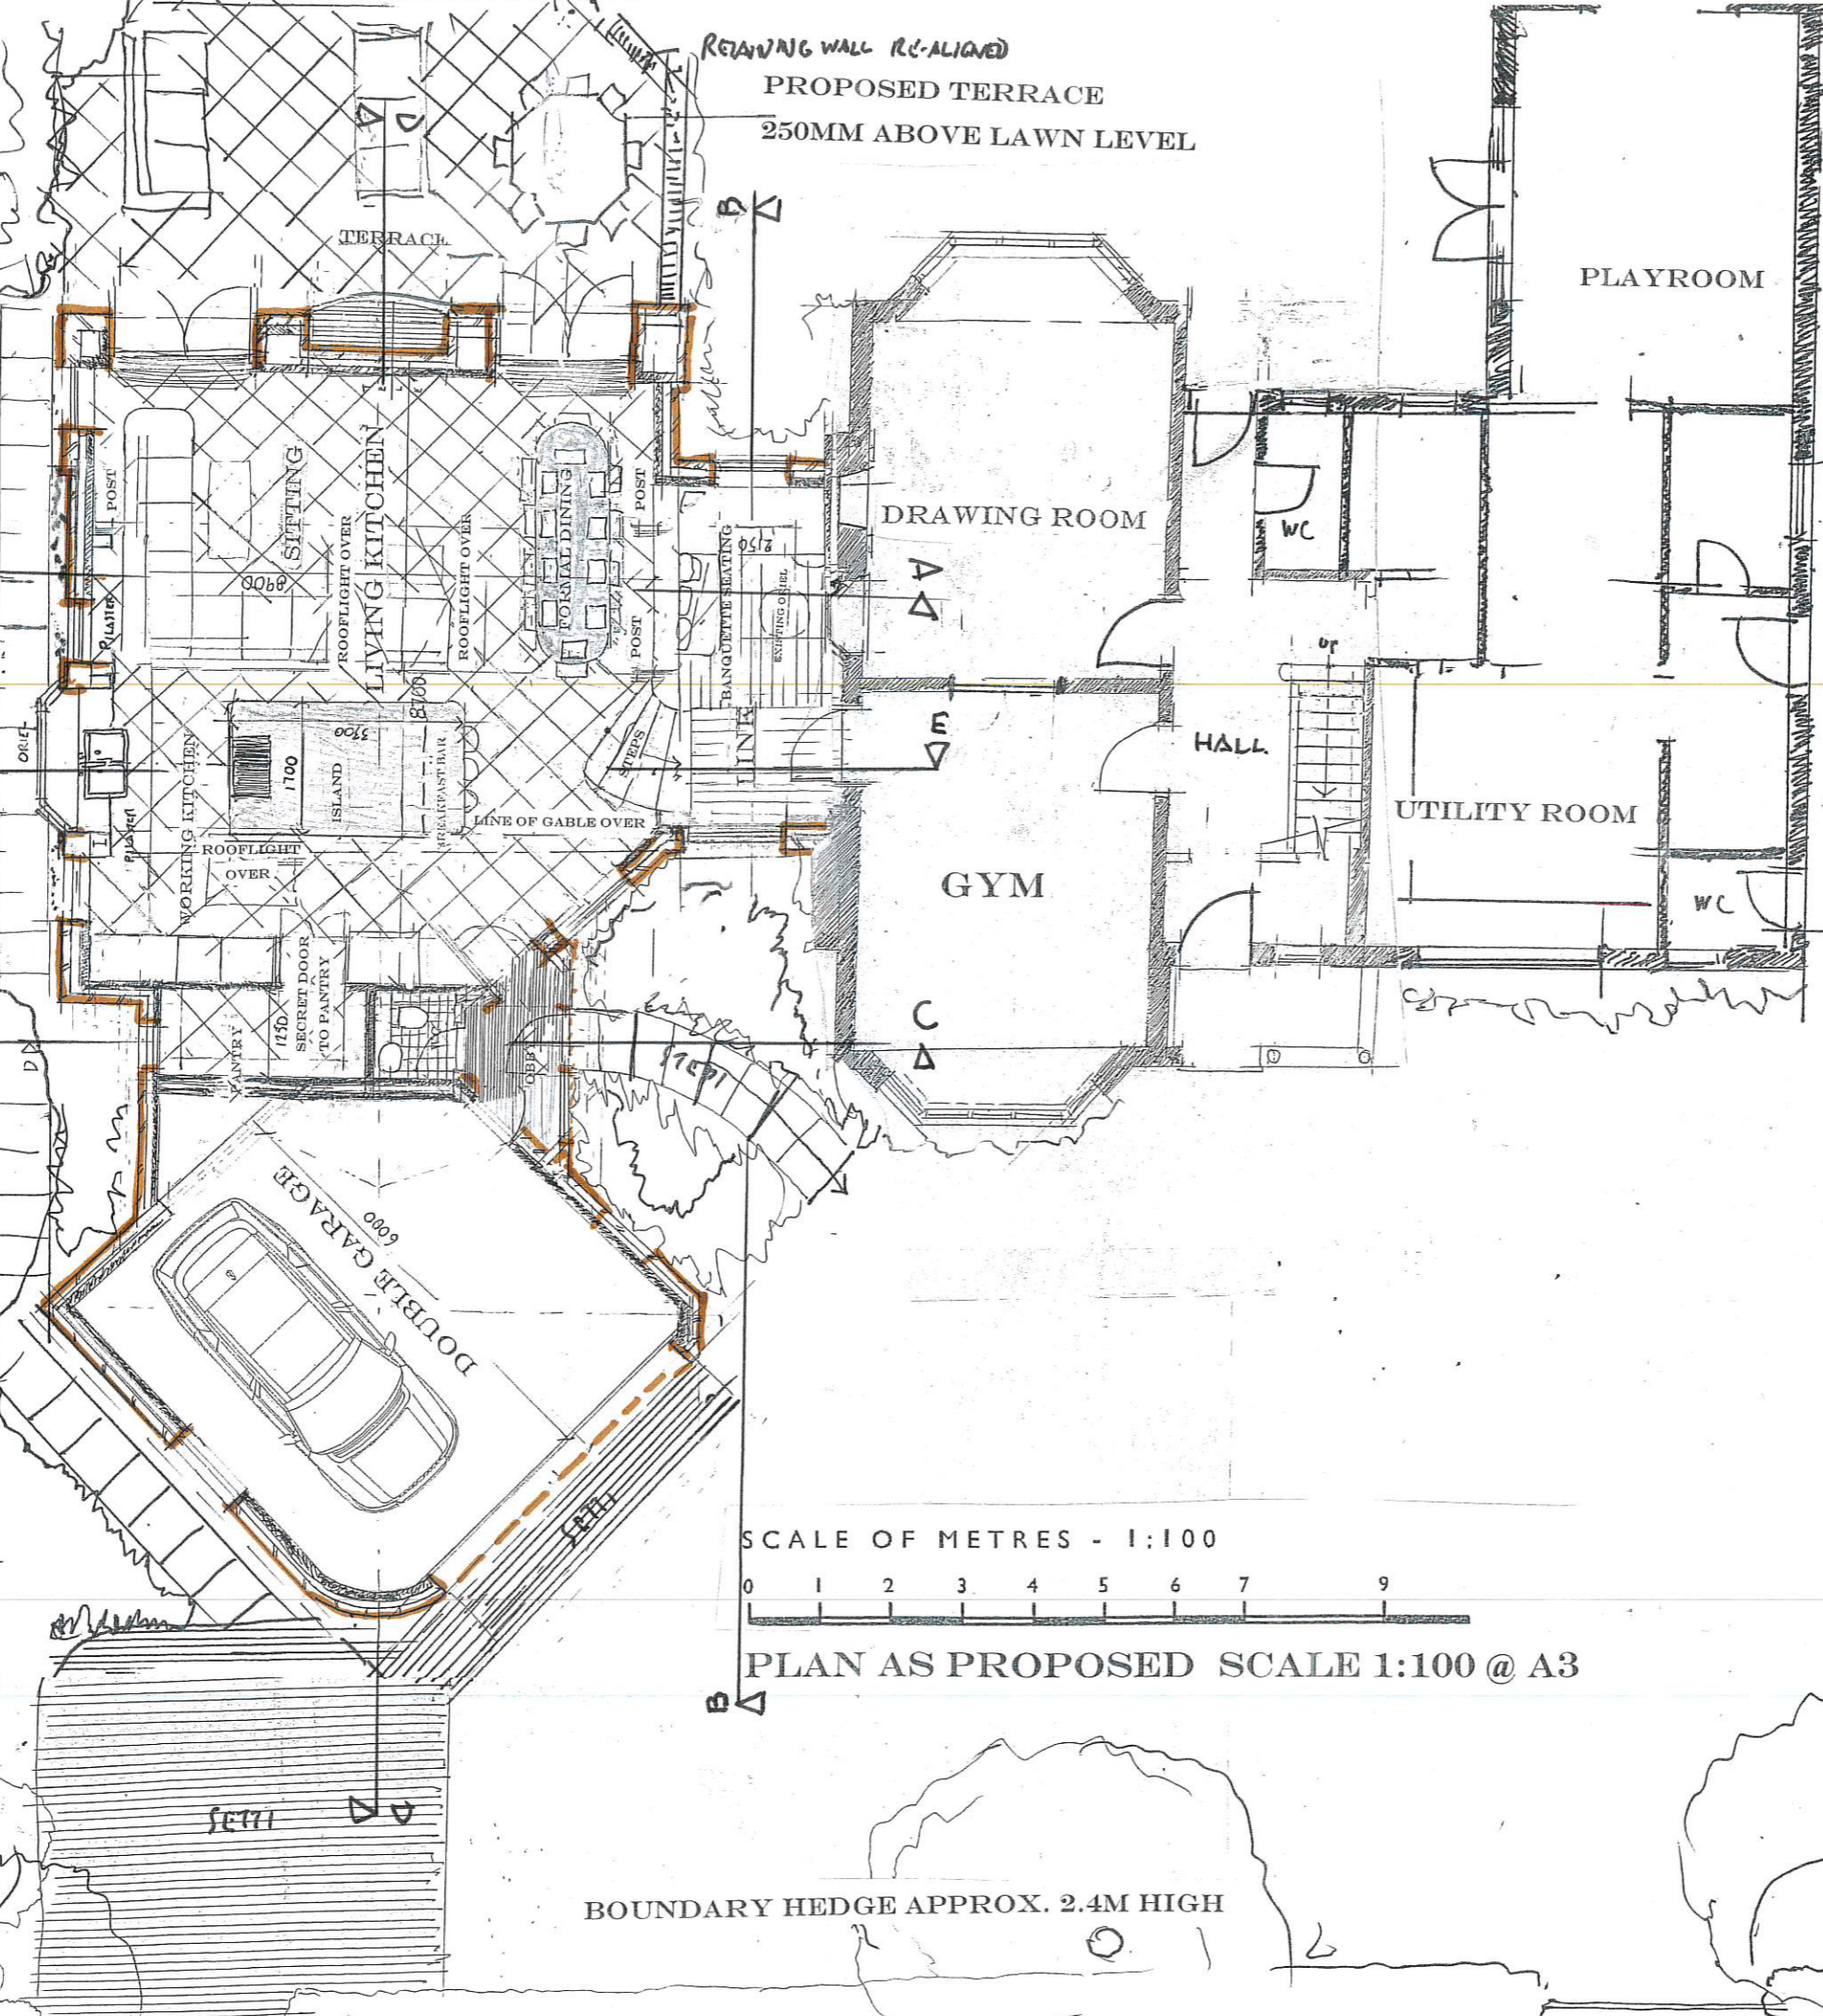

NO. 49

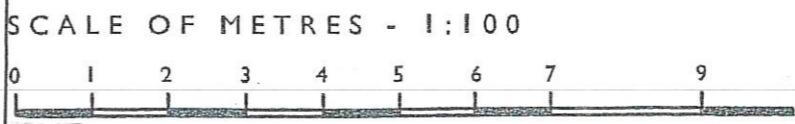

PLAN AS PROPOSED SCALE 1:100 @ A3

BOUNDARY HEDGE APPROX. 2.4M HIGH

PROPOSED ALTERATIONS & EXTENSION TO  
LYNTON, 51 ELLIUGHTON ROAD, BROUGH, HU15 1AP  
AUGUST 2023

JONATHAN S. HOBBSON R.I.B.A.  
JOB NO. 2598  
DRAWING NO.

INGLEBY AND HOBBSON ARCHITECTS RIBA  
FIRST FLOOR, 28 LAIRGATE, BEVERLEY, EAST YORKSHIRE, HU17 8EP  
TEL: 01482 868600 EMAIL: INGHO@GMAIL.COM  
INGLEBY & HOBBSON LTD ARCHITECTS

NOTE THIS DRAWING IS COPYRIGHT & SHALL NOT BE REPRODUCED OR MADE USE OF WITHOUT THE AUTHORITY OF

Revised 23 October 23  
outline of extension coloured orange  
Issue to Planning  
26 September 2023

Revised 11 September 23

228