



Proposed Site Block Plan
Scale 1:200

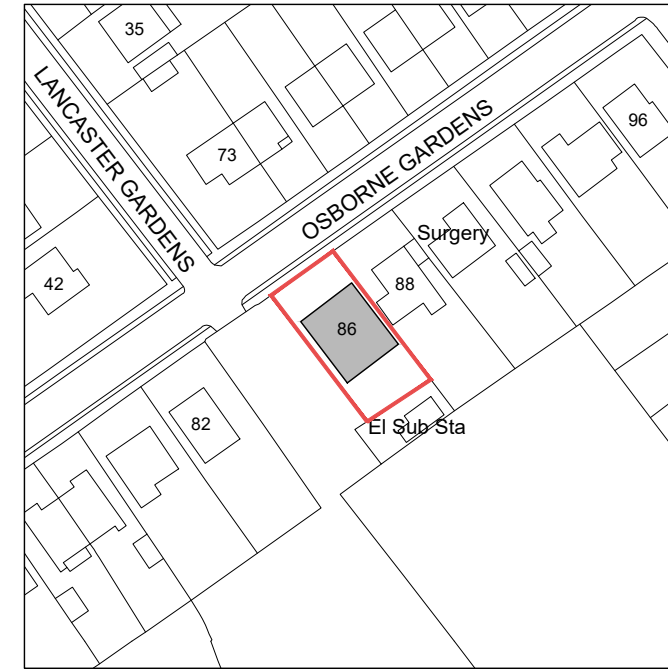

Proposed Site Location Plan
Scale 1:1250

Notes.

- Do not scale.
- The contractor is responsible for checking dimensions, tolerances and references. Report all discrepancies before proceeding with the works.
- Where an item is covered by drawings to different scales the larger scale drawing is to be worked to.

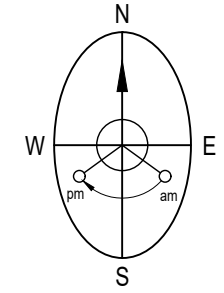

| Rev. | Date. | Description. |
|------|-------|--------------|
|------|-------|--------------|

Project Title.
Mr Matthew Allen
86 Osborne Gardens
Herne Bay
Kent
CT6 6SE

Drawing Description.
Proposed Site Block & Location Plan

| | |
|----------------------------------|------------------------------|
| Scale. 1:200/1250 @ A3 | Date. OCTOBER 2023 |
|----------------------------------|------------------------------|

| | |
|-----------|-------------|
| Drawn By. | Checked By. |
|-----------|-------------|

Purpose.
PLANNING

| | |
|---------------------------------|-----------|
| Drawing No. 21.043.04 | Revision. |
|---------------------------------|-----------|

