



**Existing Site Block Plan**  
Scale 1:200

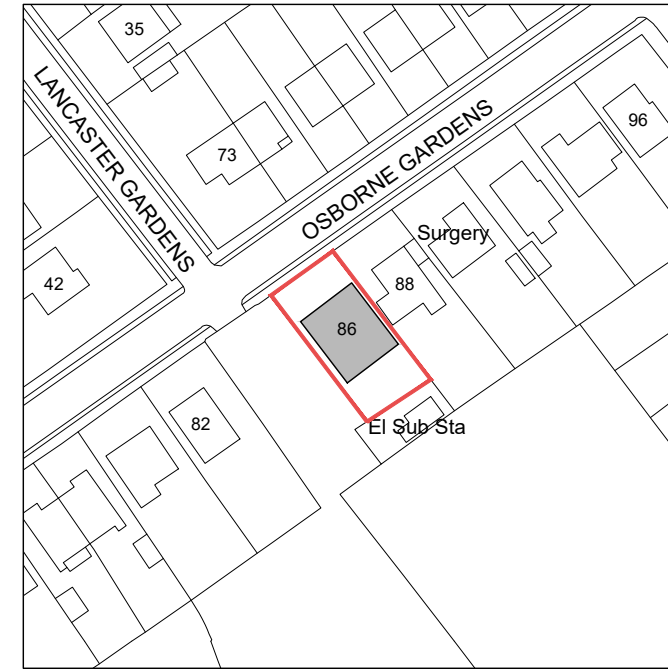

**Existing Site Location Plan**  
Scale 1:1250

**Notes.**

- Do not scale.
- The contractor is responsible for checking dimensions, tolerances and references. Report all discrepancies before proceeding with the works.
- Where an item is covered by drawings to different scales the larger scale drawing is to be worked to.

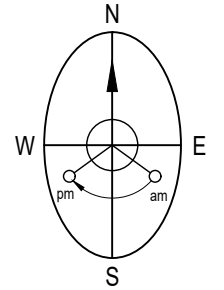

Rev.	Date.	Description.
------	-------	--------------

Project Title.  
**Mr Matthew Allen**  
**86 Osborne Gardens**  
**Herne Bay**  
**Kent**  
**CT6 6SE**

Drawing Description.  
**Existing Site Block & Location Plan**

Scale. <b>1:200/1250 @ A3</b>	Date. <b>OCTOBER 2023</b>
----------------------------------	------------------------------

Drawn By.	Checked By.
-----------	-------------

Purpose.  
**PLANNING**

Drawing No. <b>21.043.01</b>	Revision.
---------------------------------	-----------

