


SOUTH ELEVATION

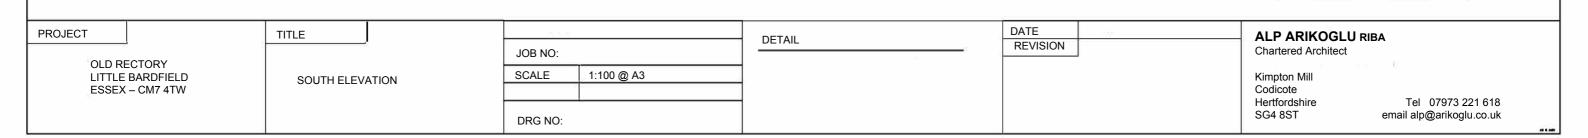

4 5 metres

2 3