




LOCATION PLAN

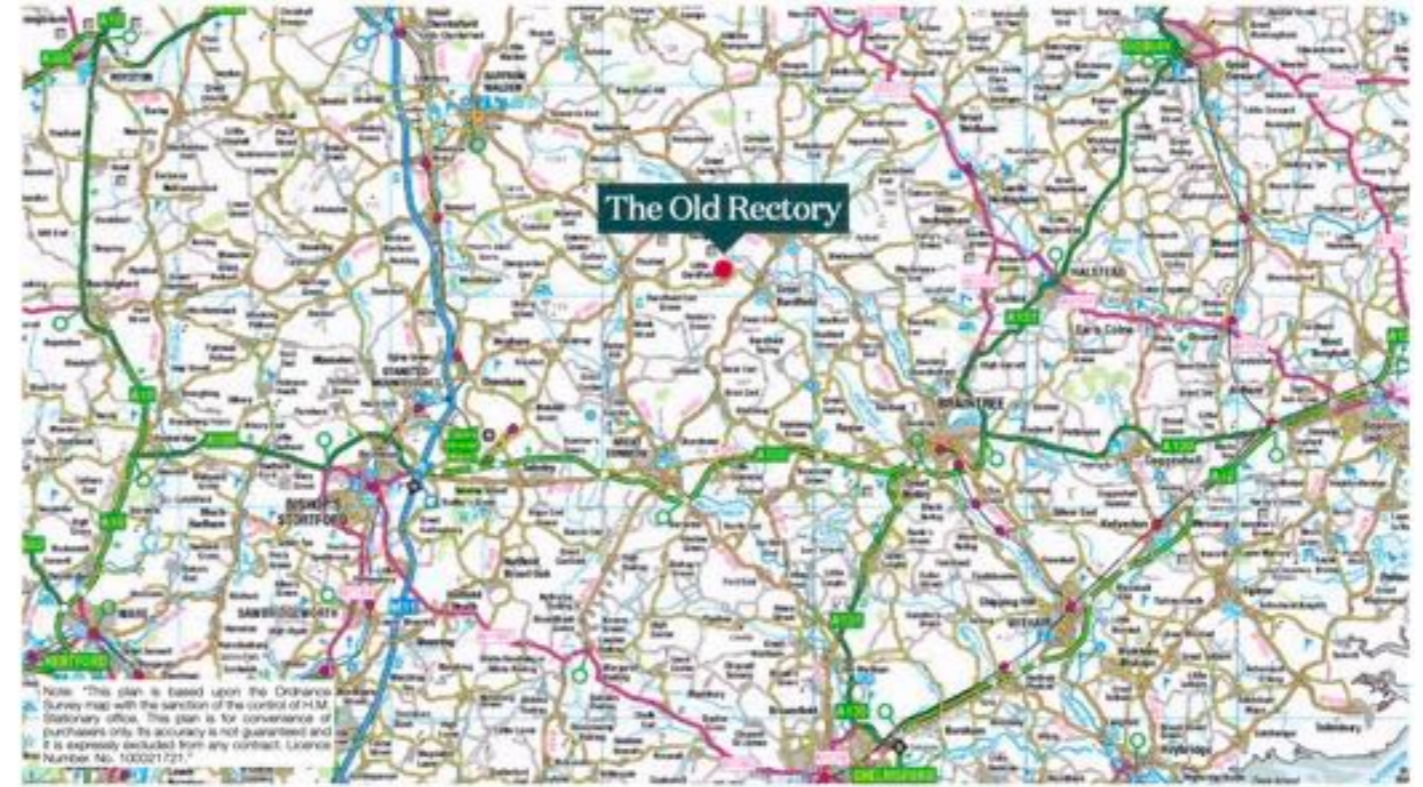

LOCATION MAP NTS

© Ordnance Survey
License number 100053778

ALP ARIKOGLU RIBA
Chartered Architect

Kimpton Mill
Codicote
Hertfordshire
SG4 8ST

Tel 07973 221 618
email alp@arikoglu.co.uk

OLD RECTORY
LITTLE BARDFIELD
ESSEX – CM7 4TW

PROPOSED
GROUND SOURCE HEAT PUMP

LOCATION MAP / PLAN

JOB: 2021801
N.T.S.

PP 01