
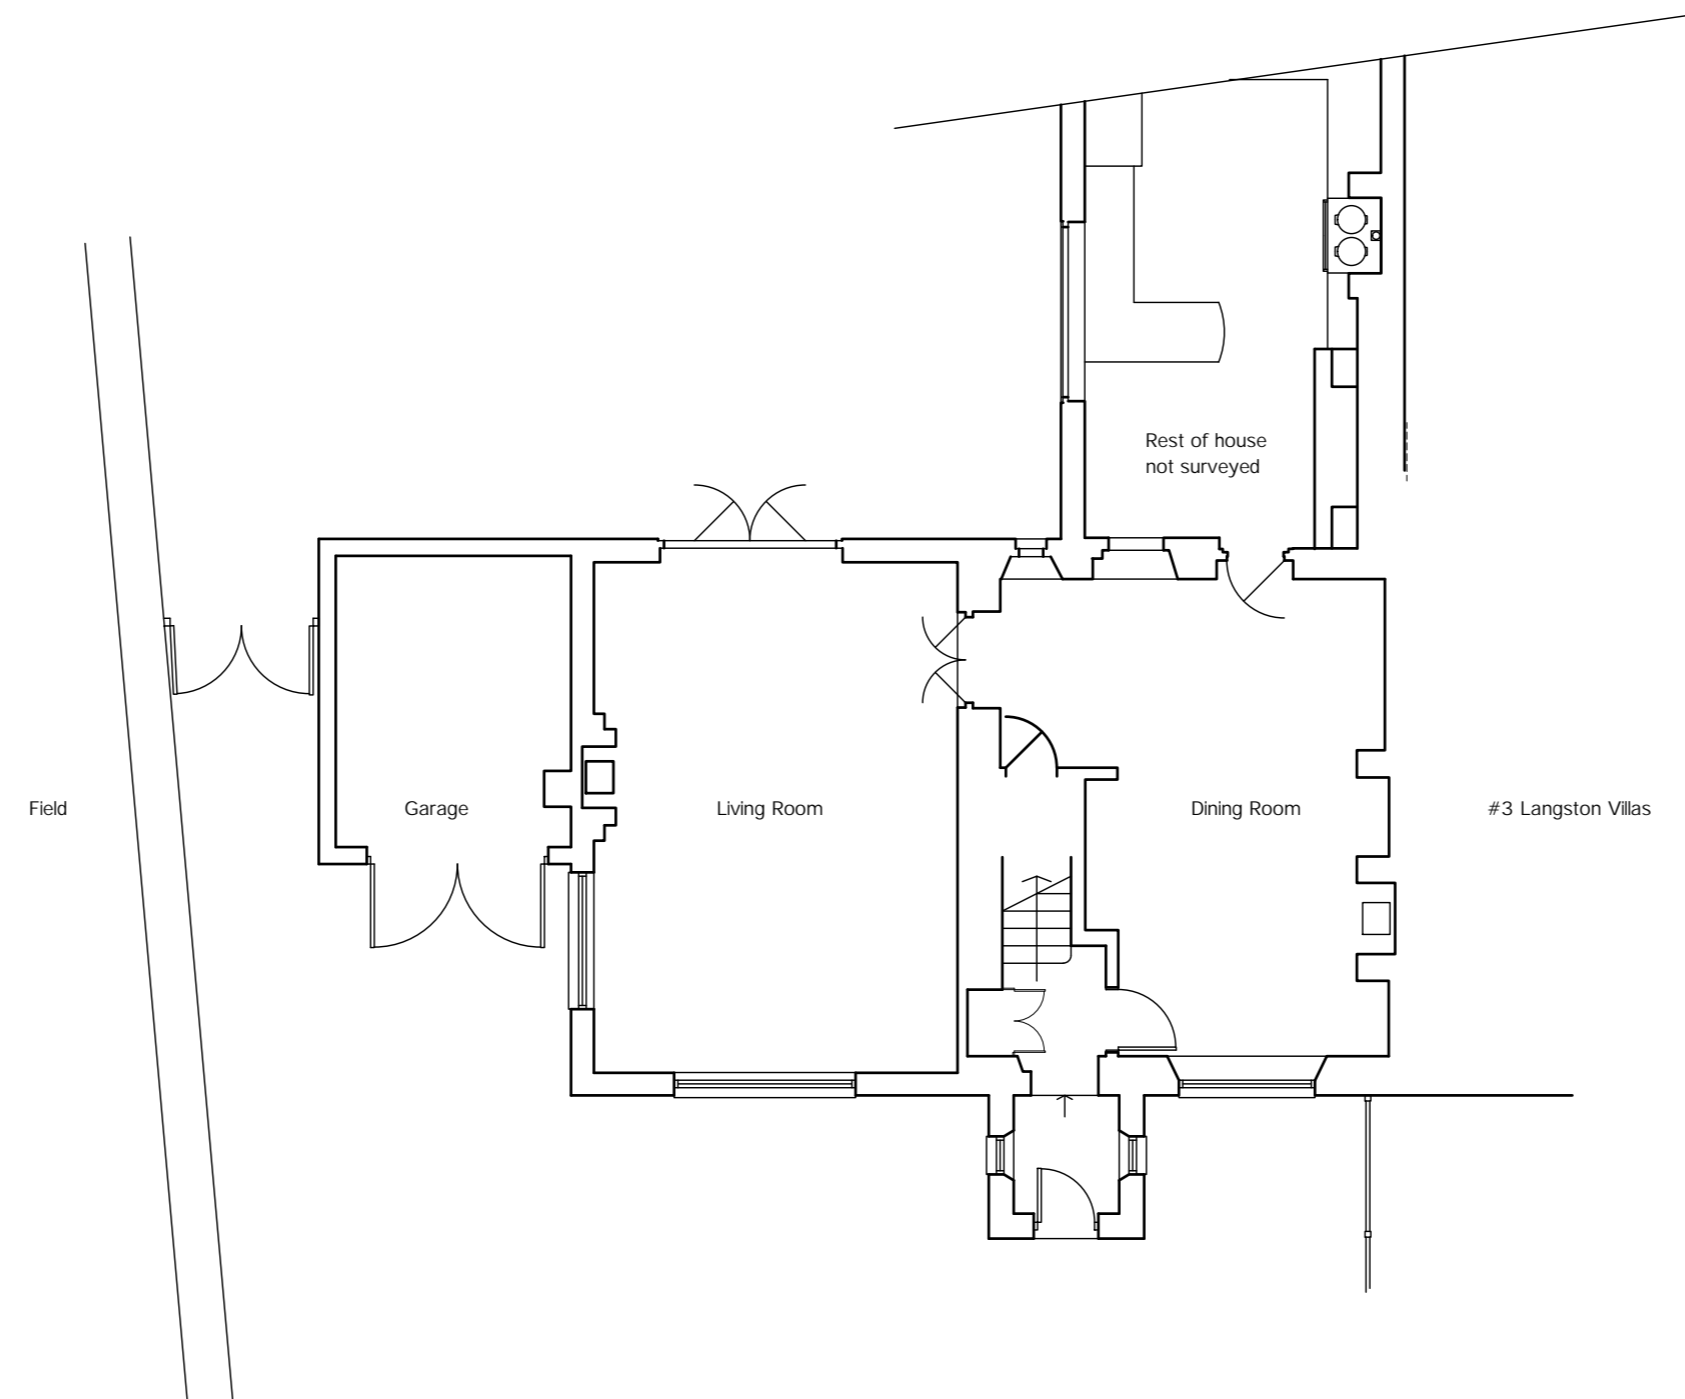
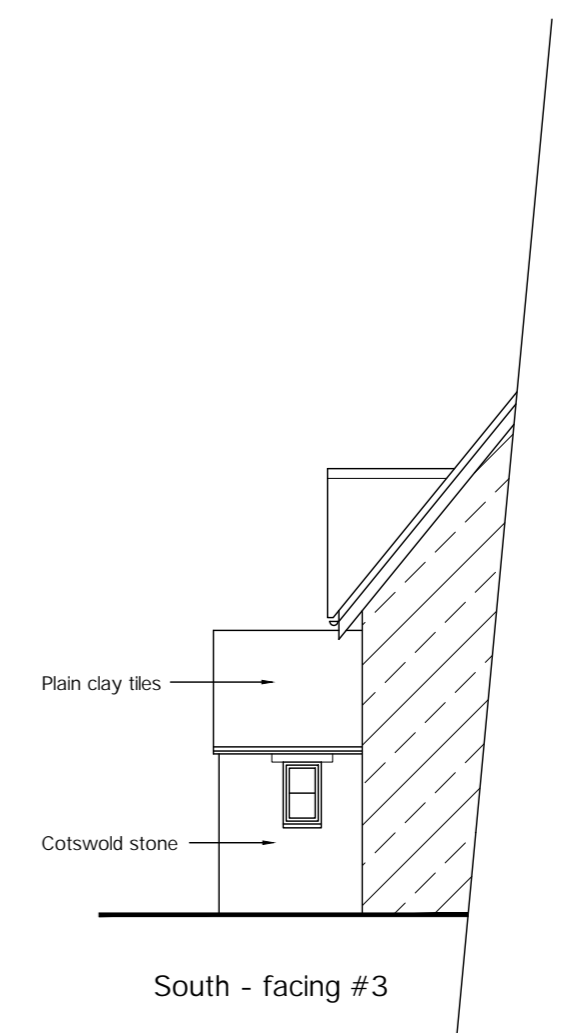
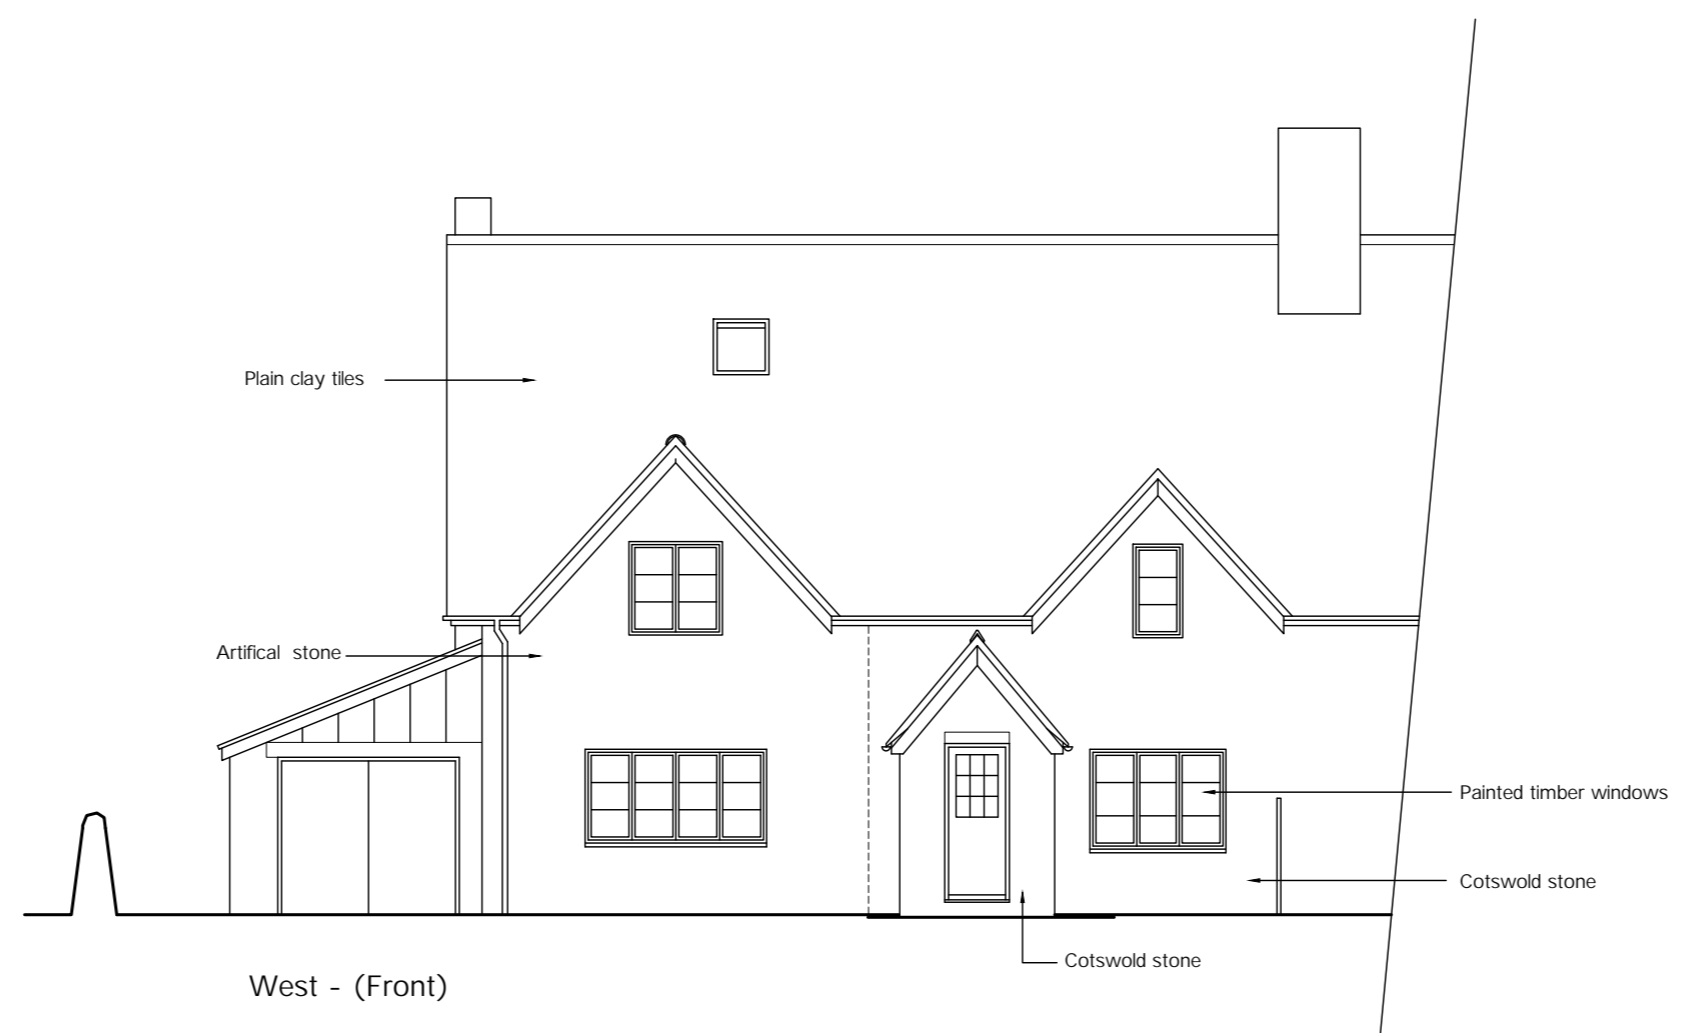
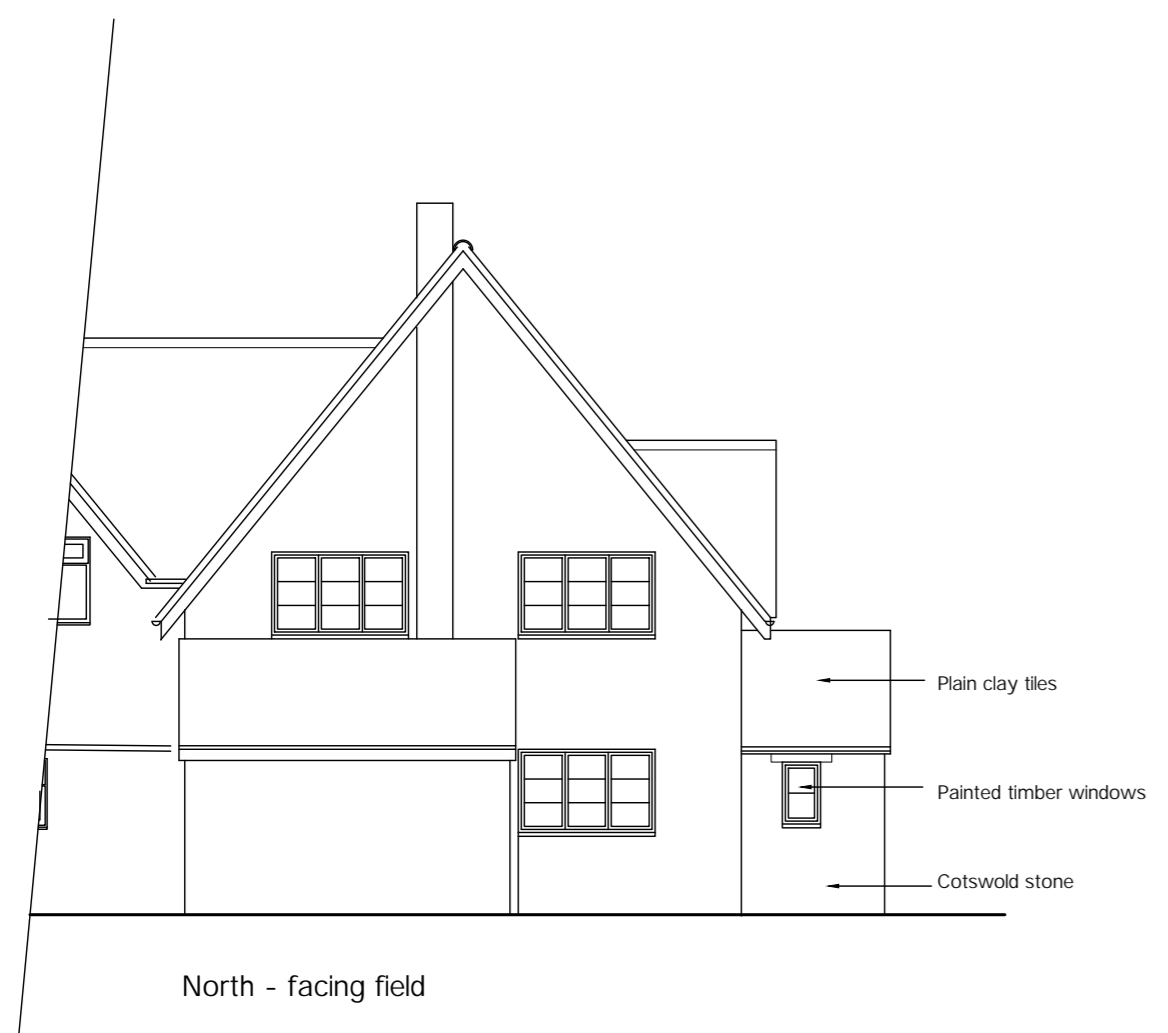


THIS DRAWING IS THE COPYRIGHT OF GUY ROBERTS ARCHITECTS AND MAY NOT BE AMENDED, COPIED OR REPRODUCED WITHOUT WRITTEN PERMISSION. NO LIABILITY WILL BE ACCEPTED FOR AMENDMENTS MADE BY OTHER PERSONS.  
DO NOT SCALE OFF THE DRAWINGS.

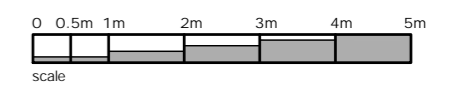

Replacement porch.		
4 Langston Villas Station Road Kingham OXON OX7 6UW		
EXISTING: PLANS + ELEVATIONS		
GUY ROBERTS R.I.B.A. 2 THE CROSSING COTTAGES 74 NETHERCOTE ROAD TACKLEY OXON. OX5 3AT T: 07971 970 311 E: info@guyr.co.uk		
scale	date	drawn by
1: 100 @ A2	05.09.23	GR
project	dwg. no.	rev.
2326	PA 103	

PLANNING