


28 Brook Street, LS29 8DE

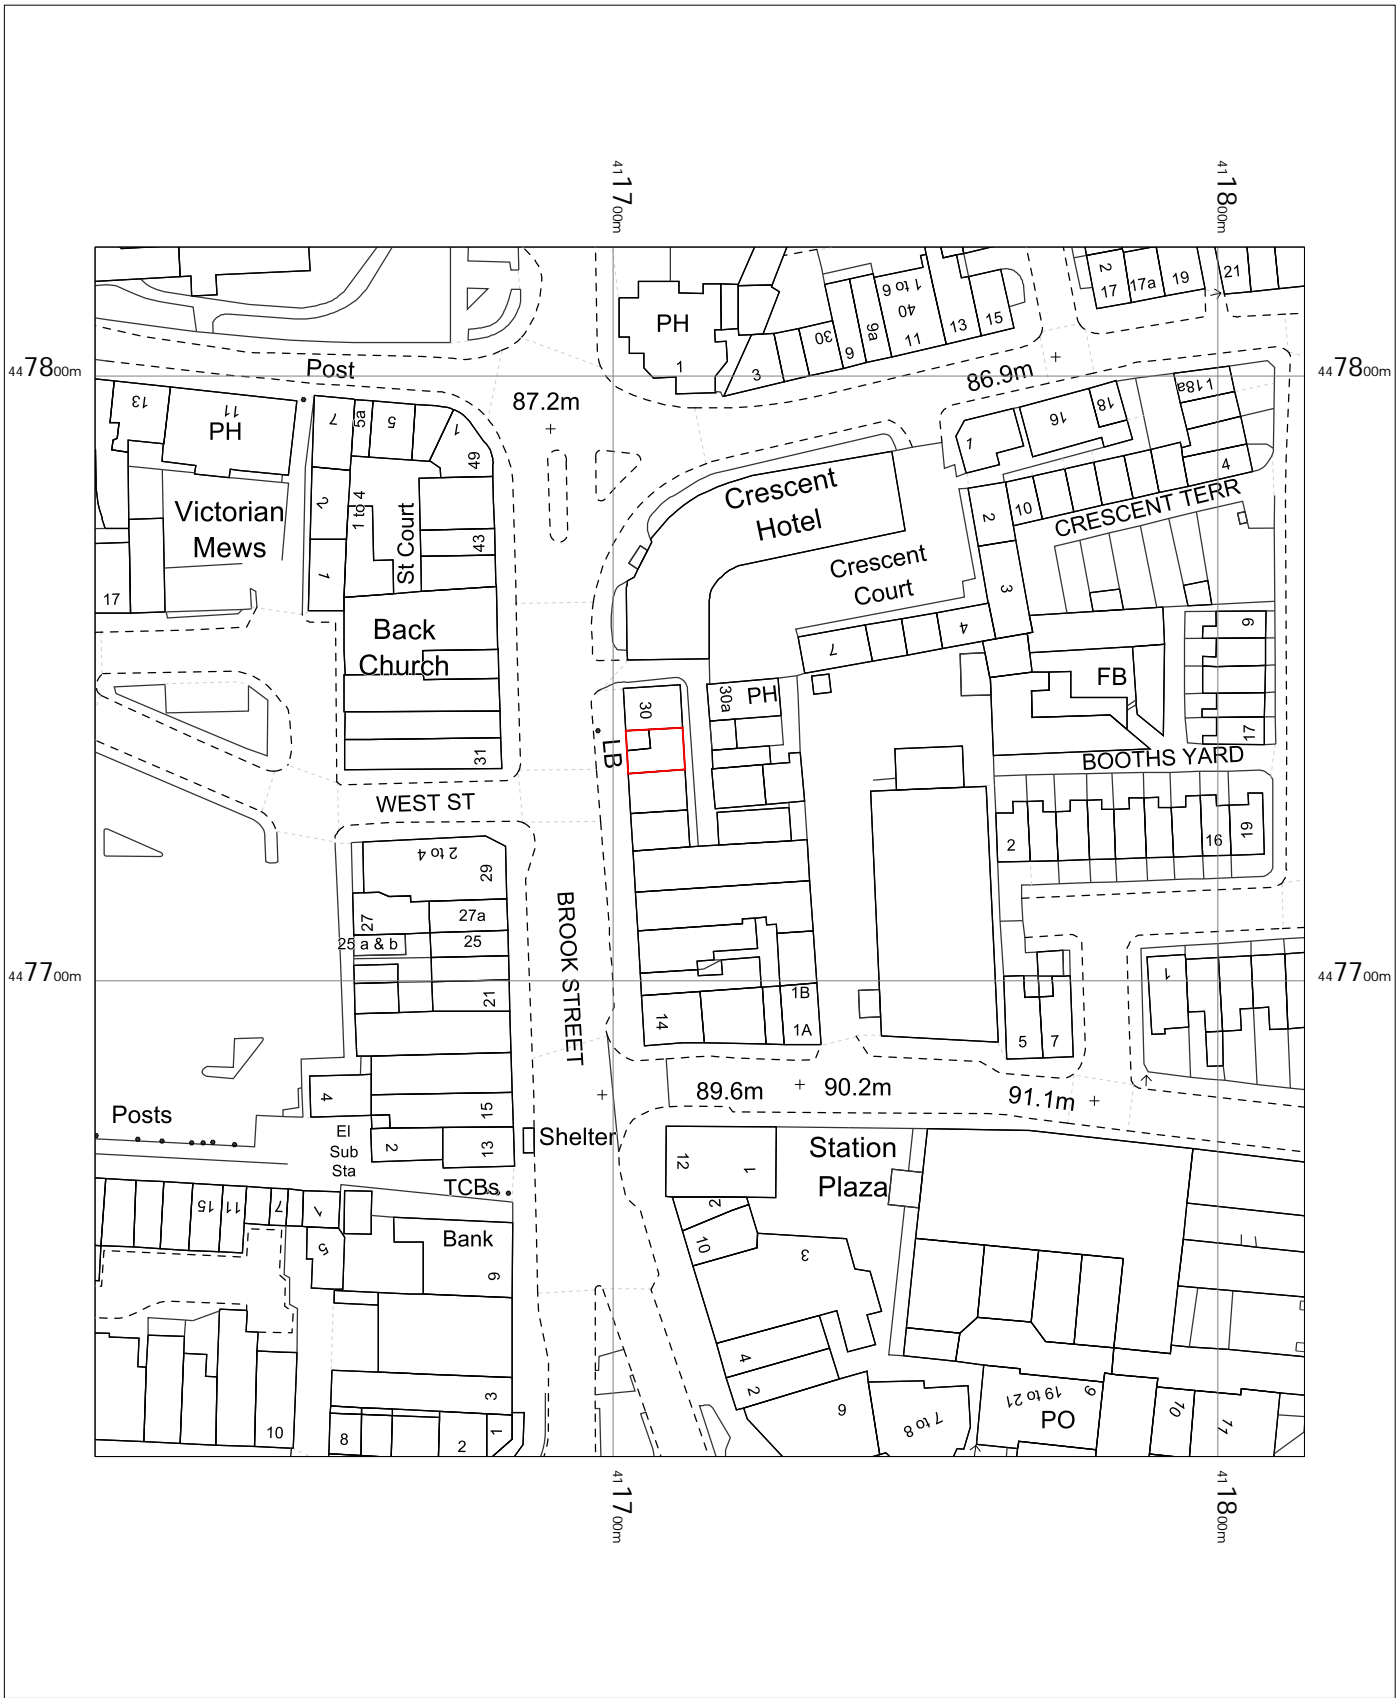


Valentinos
 28 Brook Street,
 Ilkley,
 Bradford
 LS29 8DE

OS MasterMap 1250/2500/10000 scale
 Tuesday, October 10, 2023, ID: MPMBW-01129766
 www.blackwellmapping.co.uk

1:1250 scale print at A4, Centre: 411714 E, 447721 N

©Crown Copyright Ordnance Survey. Licence no. 100041041

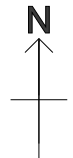

BLACKWELL'S
MAPPING SERVICES
 PERSONAL & PROFESSIONAL MAPPING
 www.blackwellmapping.co.uk

TEL: 0800 151 2612
 maps@blackwell.co.uk