
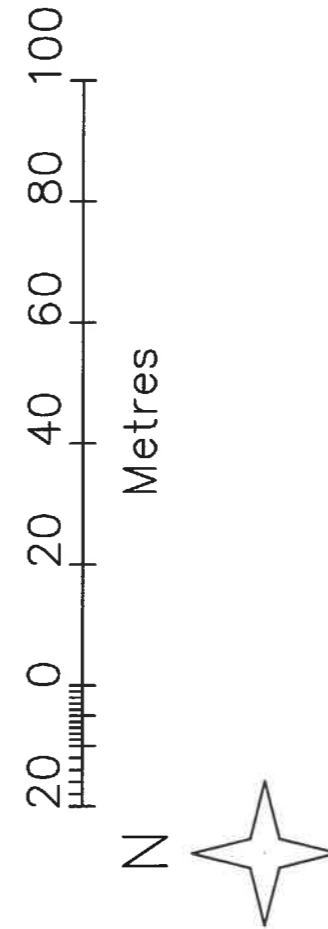


Stanfords VectorMap

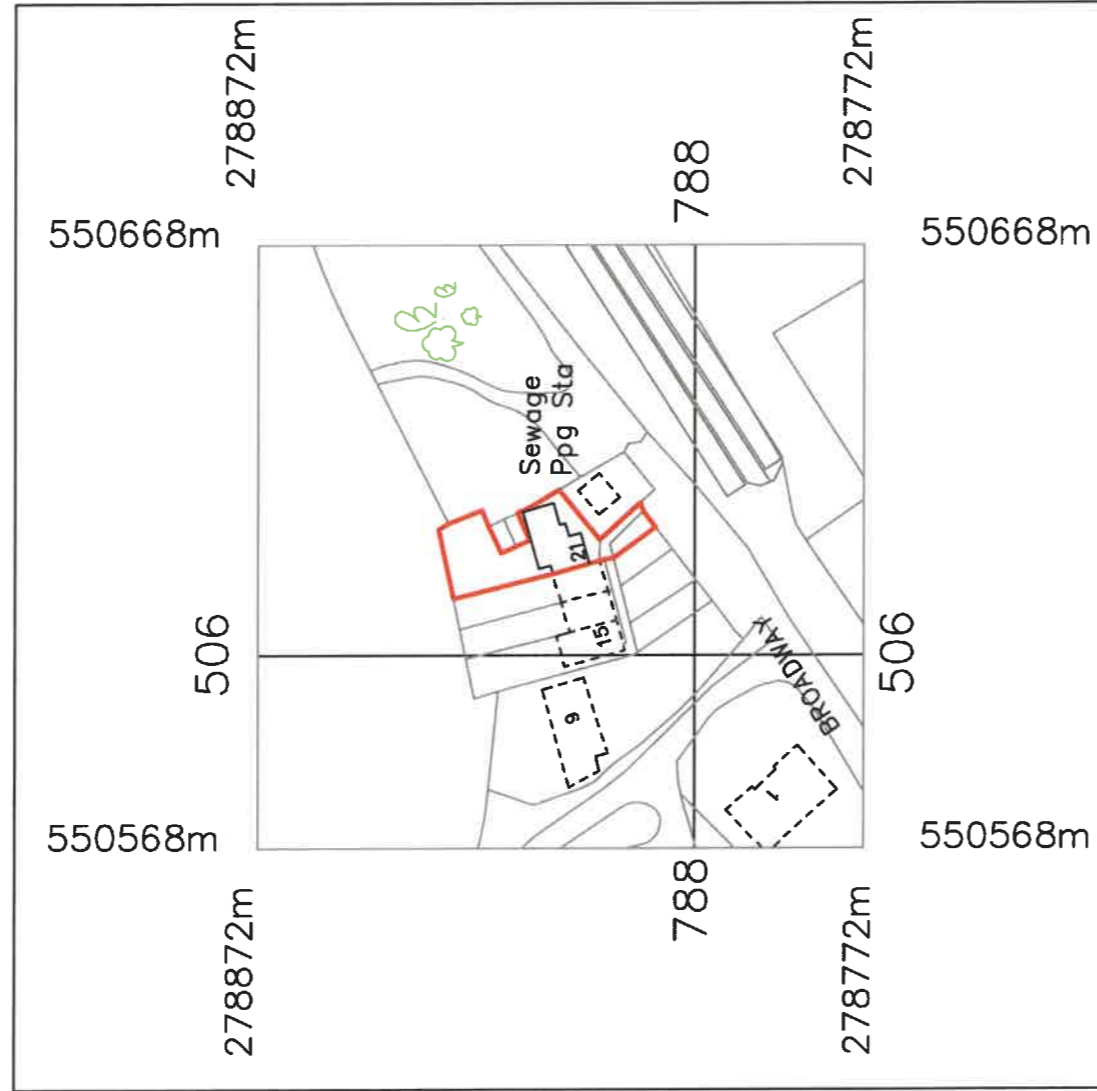

Crown Copyright 2014
 Reproduction in whole or in part is prohibited
 without the prior permission of Ordnance Survey.

Contract :
 FIRST FLOOR EXTENSION TO
 REAR OF 21 BROADWAY,
 WITCHFORD, ELY, CAMBS.

Title :
 LOCATION PLAN

These drawings are the
 COPYRIGHT of Greg
 Saberton Design.
 Unauthorised
 copying is not permitted.

Revisions :

Scale : 1 : 1250
 Date : SEPT 2023
 Drawing Number : 01 / 3180 / 23

GREG SABERTON DESIGN
 ARCHITECTURAL DESIGN CONSULTANCY
 Tom's Hole Barn, Branch Bank, Prickwillow, Ely, Cambridgeshire, CB7 4UR
 Tel/Fax : 01353 687999
 Email : greg@gregsabertondesign.co.uk