


NOTES:  
 THE COPYRIGHT OF THIS DRAWING IS RETAINED BY ANDREW FLEET MCIAI  
 THIS DRAWING MUST NOT BE SCALED  
 ALL DIMENSIONS TO BE CHECKED ON SITE BY CONTRACTOR PRIOR TO COMMENCING WORK OR ORDERING ANY MATERIALS.  
 ANY DISCREPANCIES TO BE NOTIFIED IMMEDIATELY.



ELEVATION TO HIGHWAY Scale: 1:100

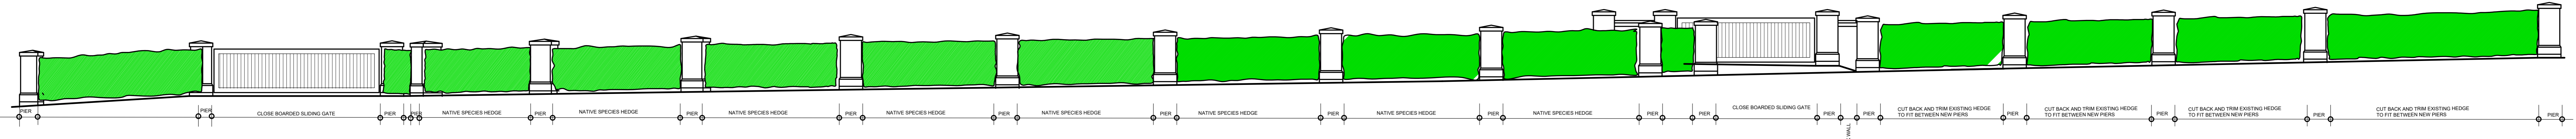

Revision	Notes	Date	Drawn	Chkd
1		15.11	15.11	15.11

Client: COLBERT STUD LTD  
 Project: PROPOSED ENTRANCE WALL & GATES  
 Address: COLBERT STUD LTD, DULLINGHAM LEY, NEWMARKET, SUFFOLK

Drawing: SITE LAYOUT

Job Number	Drawing No.	Revision
22-121	22-121-8	-

Scale	Paper Size	Drawn	Checked
1:200	A0	APF	

andrewfleetmciat  
 chartered architectural technologist

6 Regent Place, Saffron, Ely, Cambridgeshire, CB7 5EL  
 Tel: (01353) 720651 | www.andrewfleet.co.uk | info@andrewfleet.co.uk