
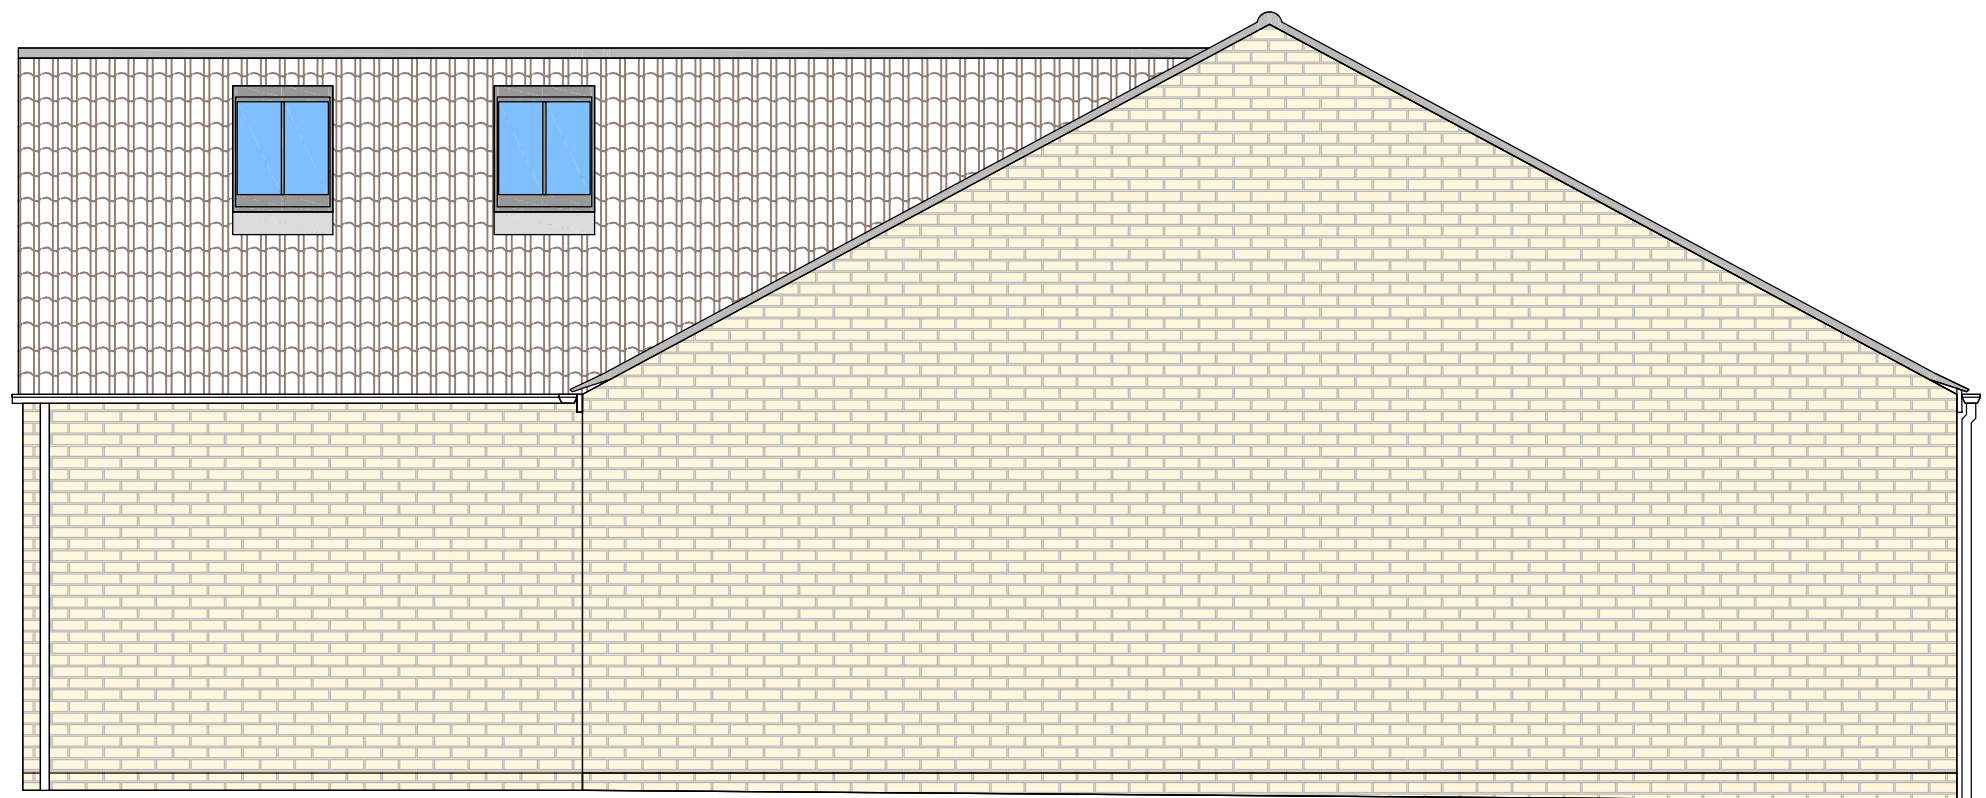
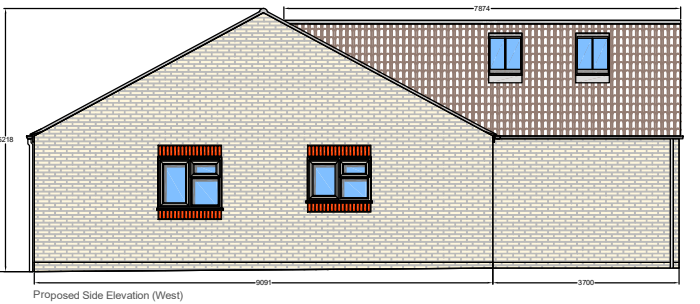


Existing Side Elevation (East)

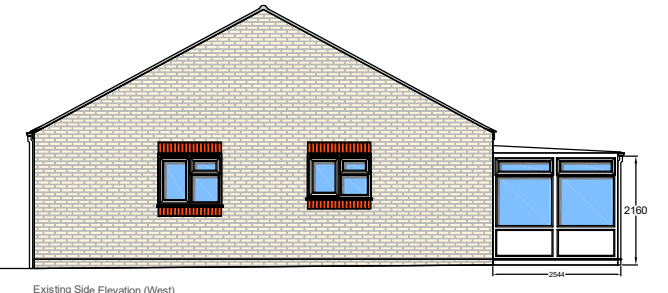

Proposed Side Elevation (East)

Details 004 - Existing - Proposed West Side Elevations		Date Oct 2023
Scale: 1/50@A3	Drawn J Walker	Checked S. Page
Drawing No: 24 Stamford Lane - 004 - Existing - Proposed West Side Elevations		