




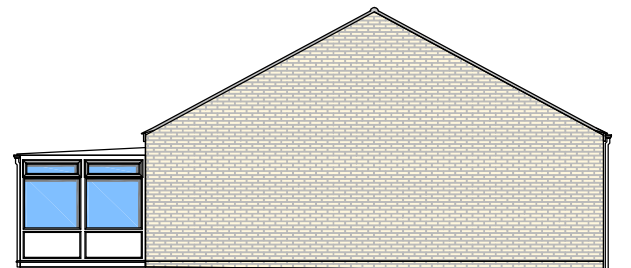


Existing Side Elevation (West)

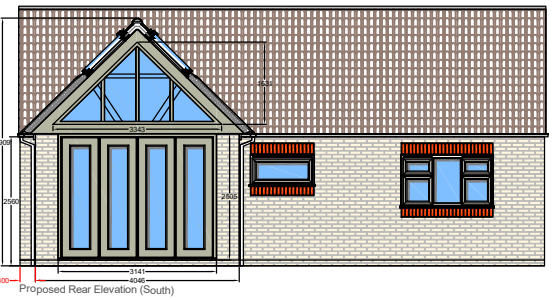

Existing Side Elevation (East)

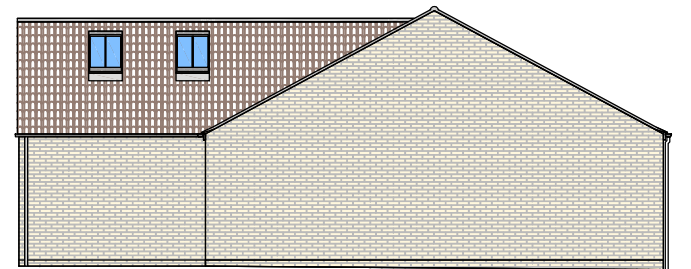

Proposed Side Elevation (East)

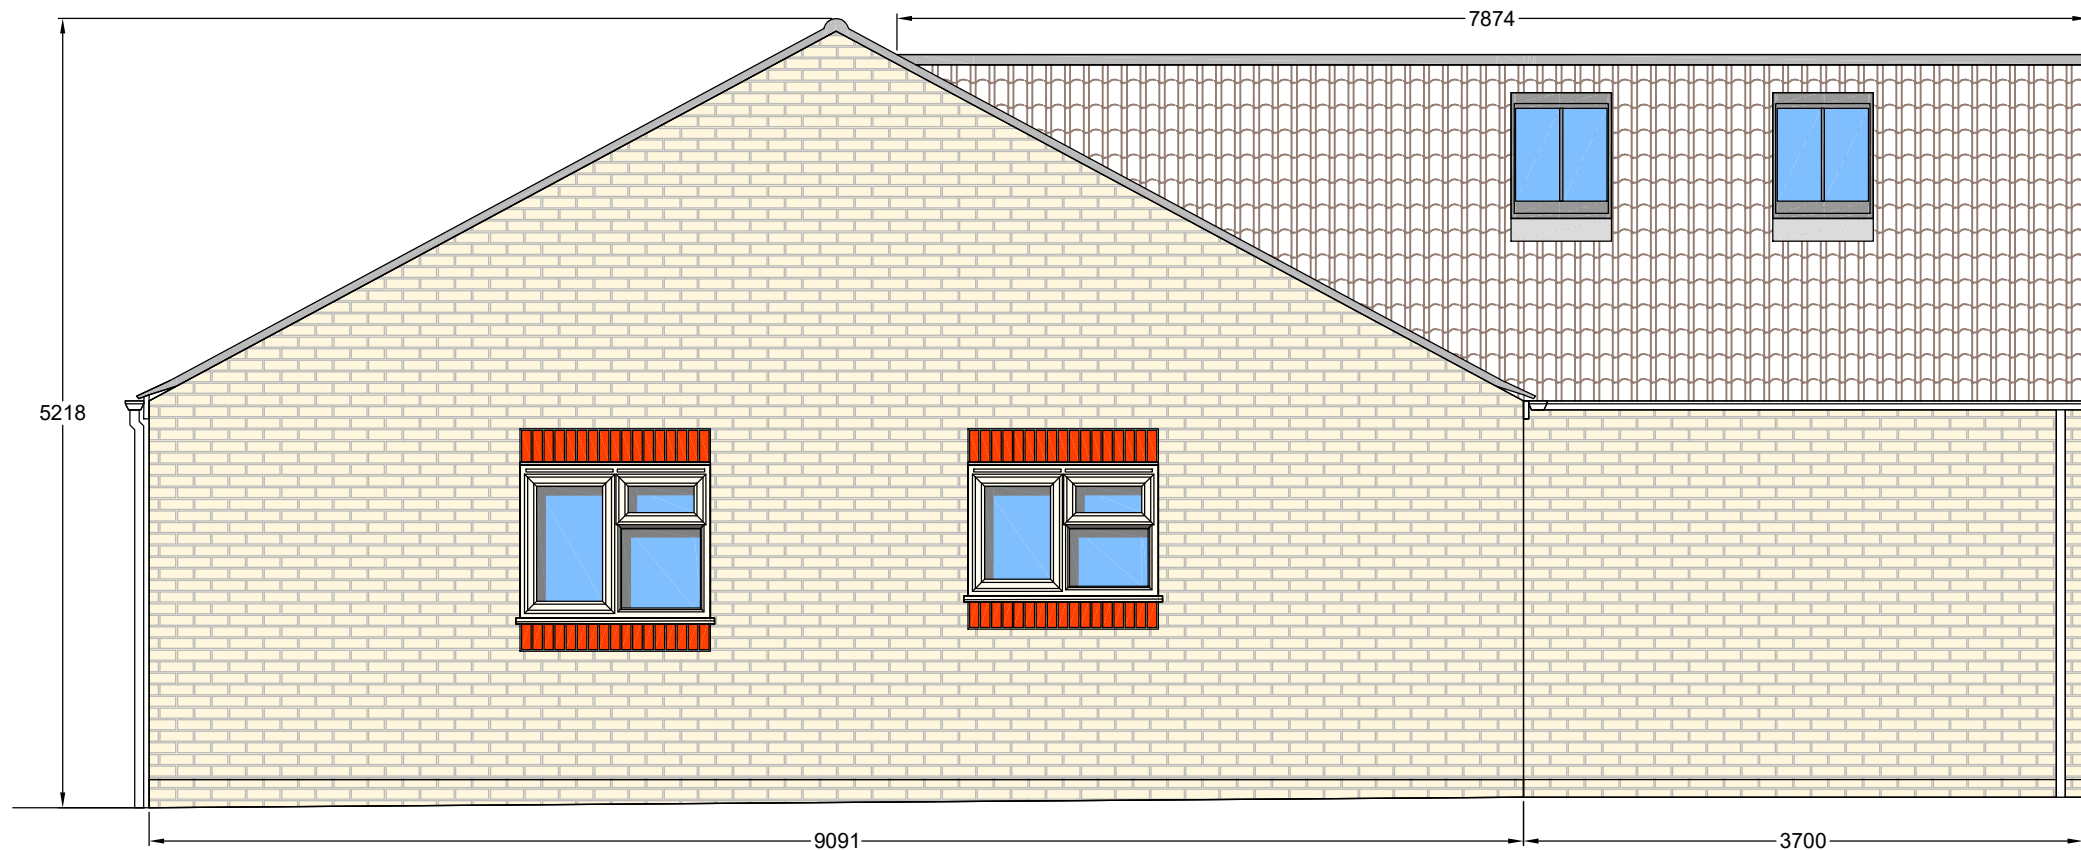

Proposed Side Elevation (West)