





1 PROPOSED GROUND FLOOR DEMOLITIONS  
 Scale: 1:50

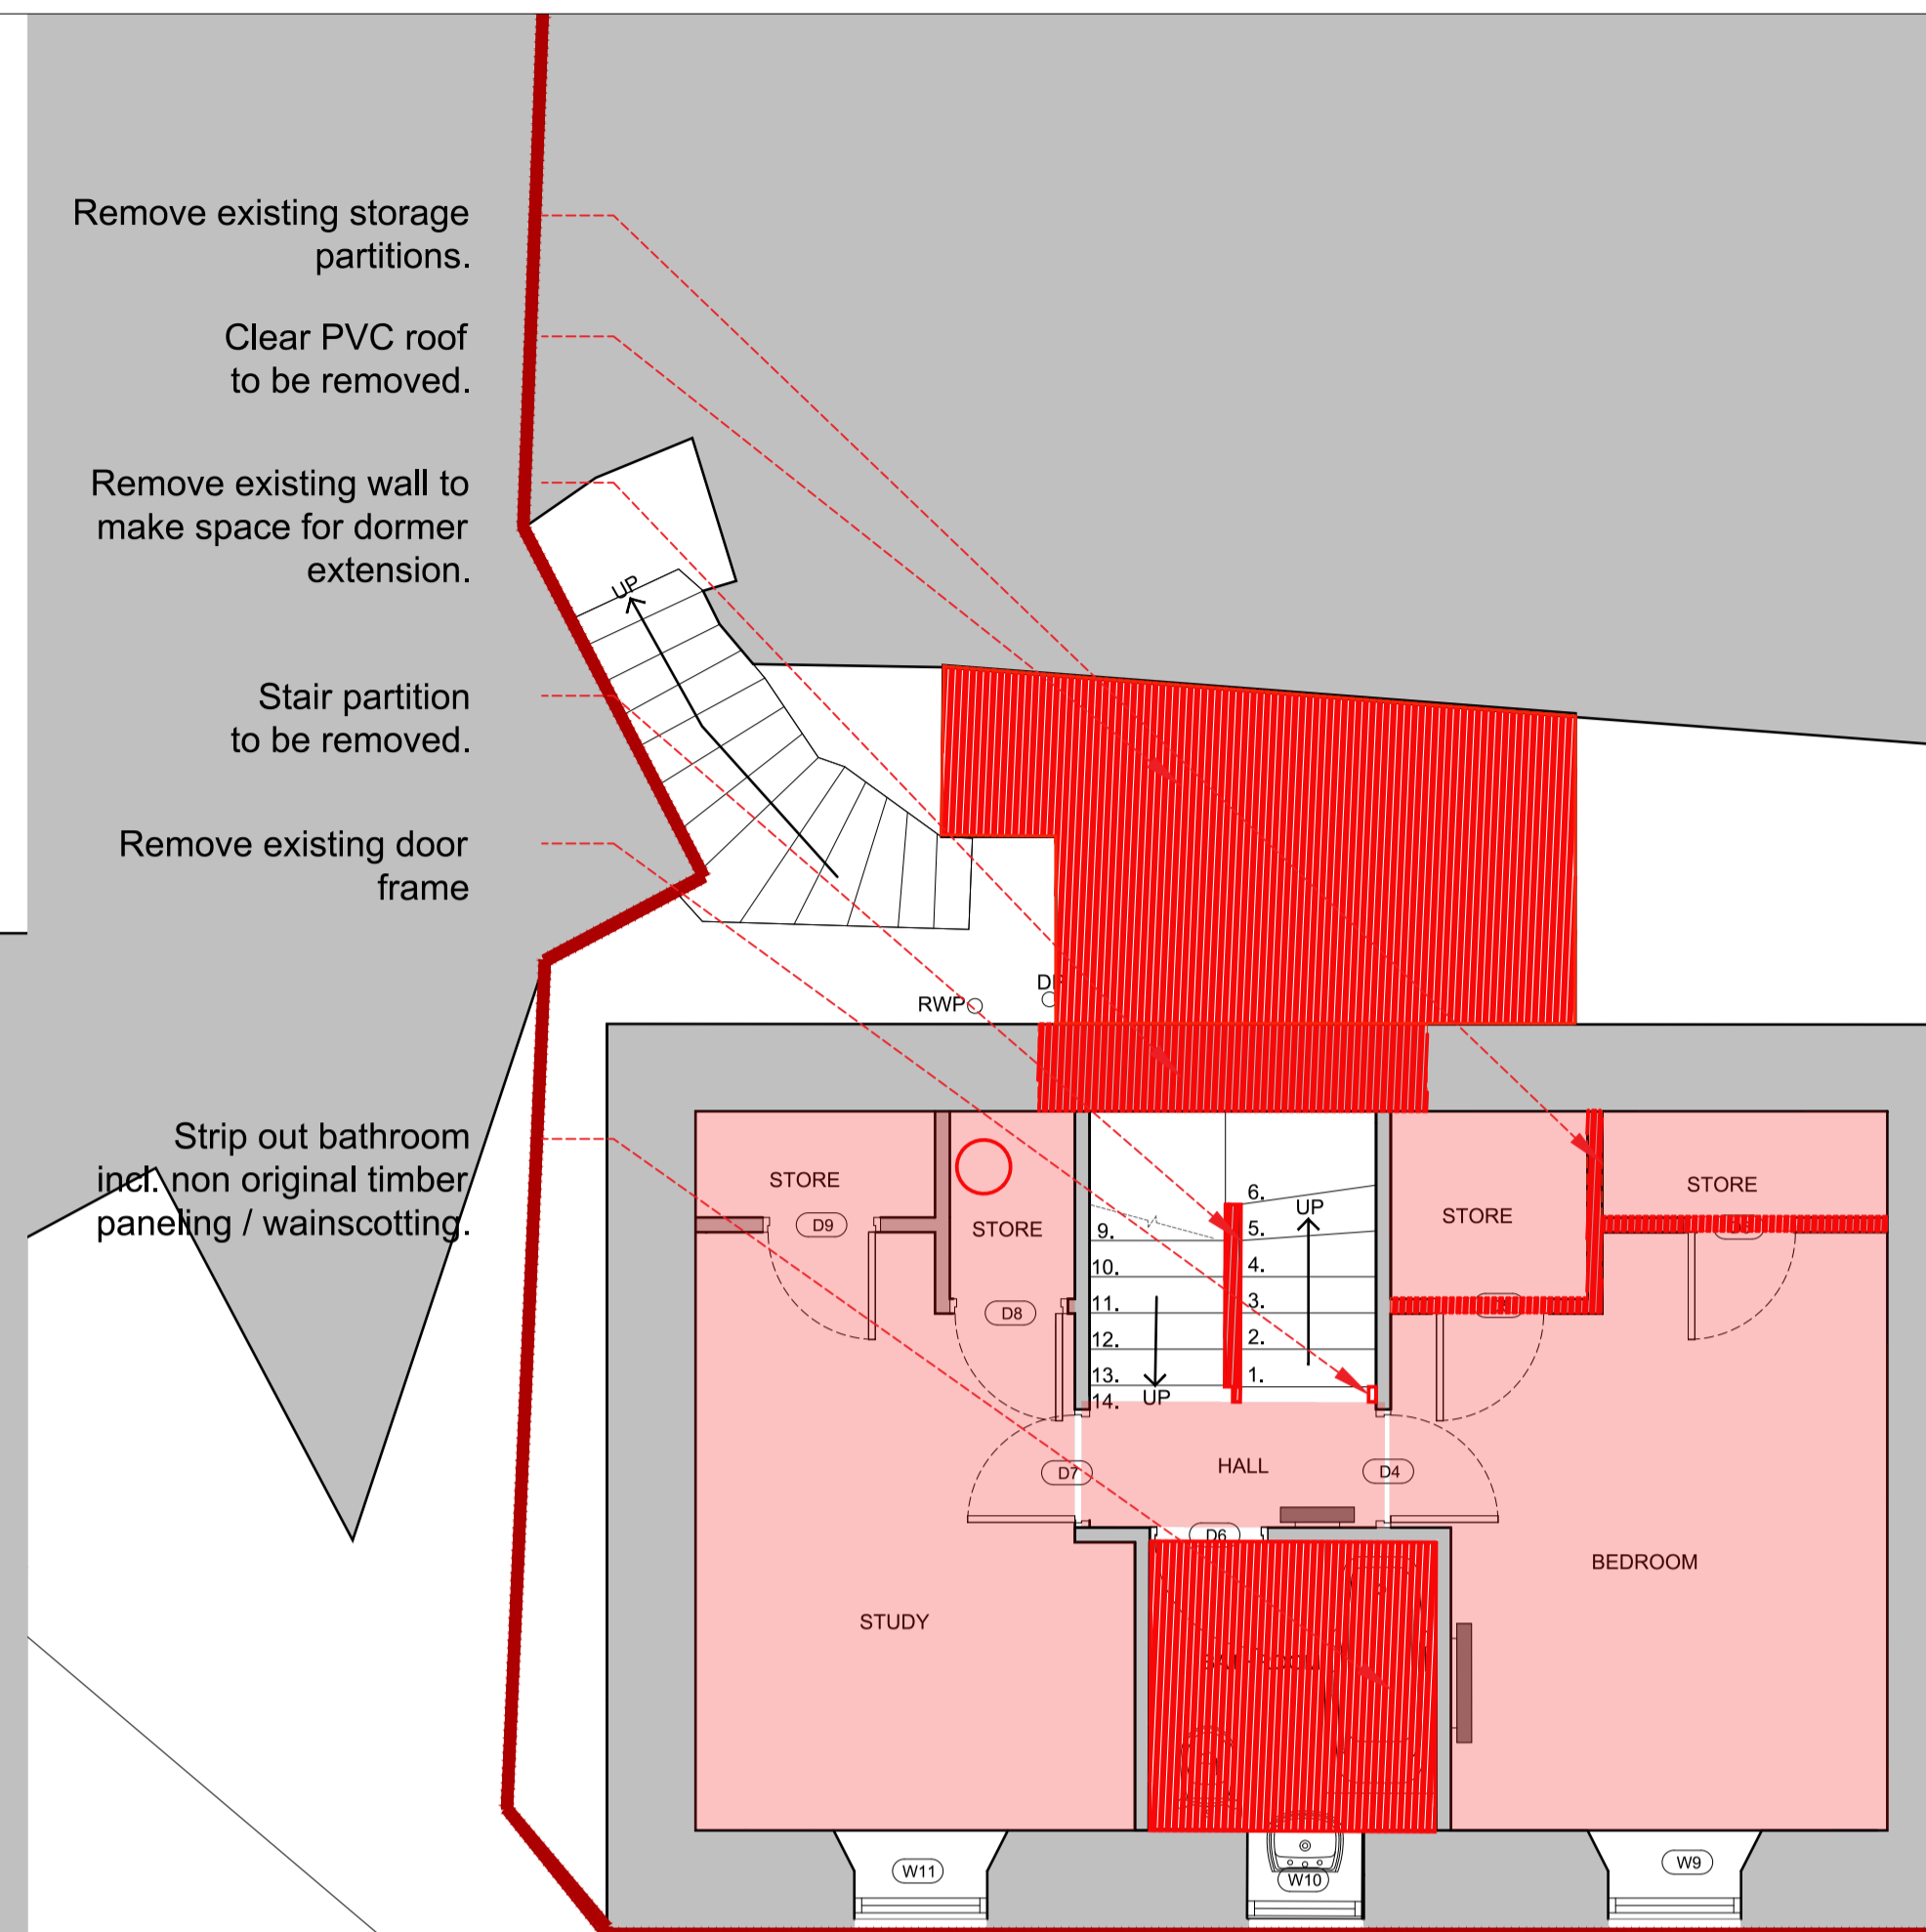

2 PROPOSED FIRST FLOOR DEMOLITIONS  
 Scale: 1:50

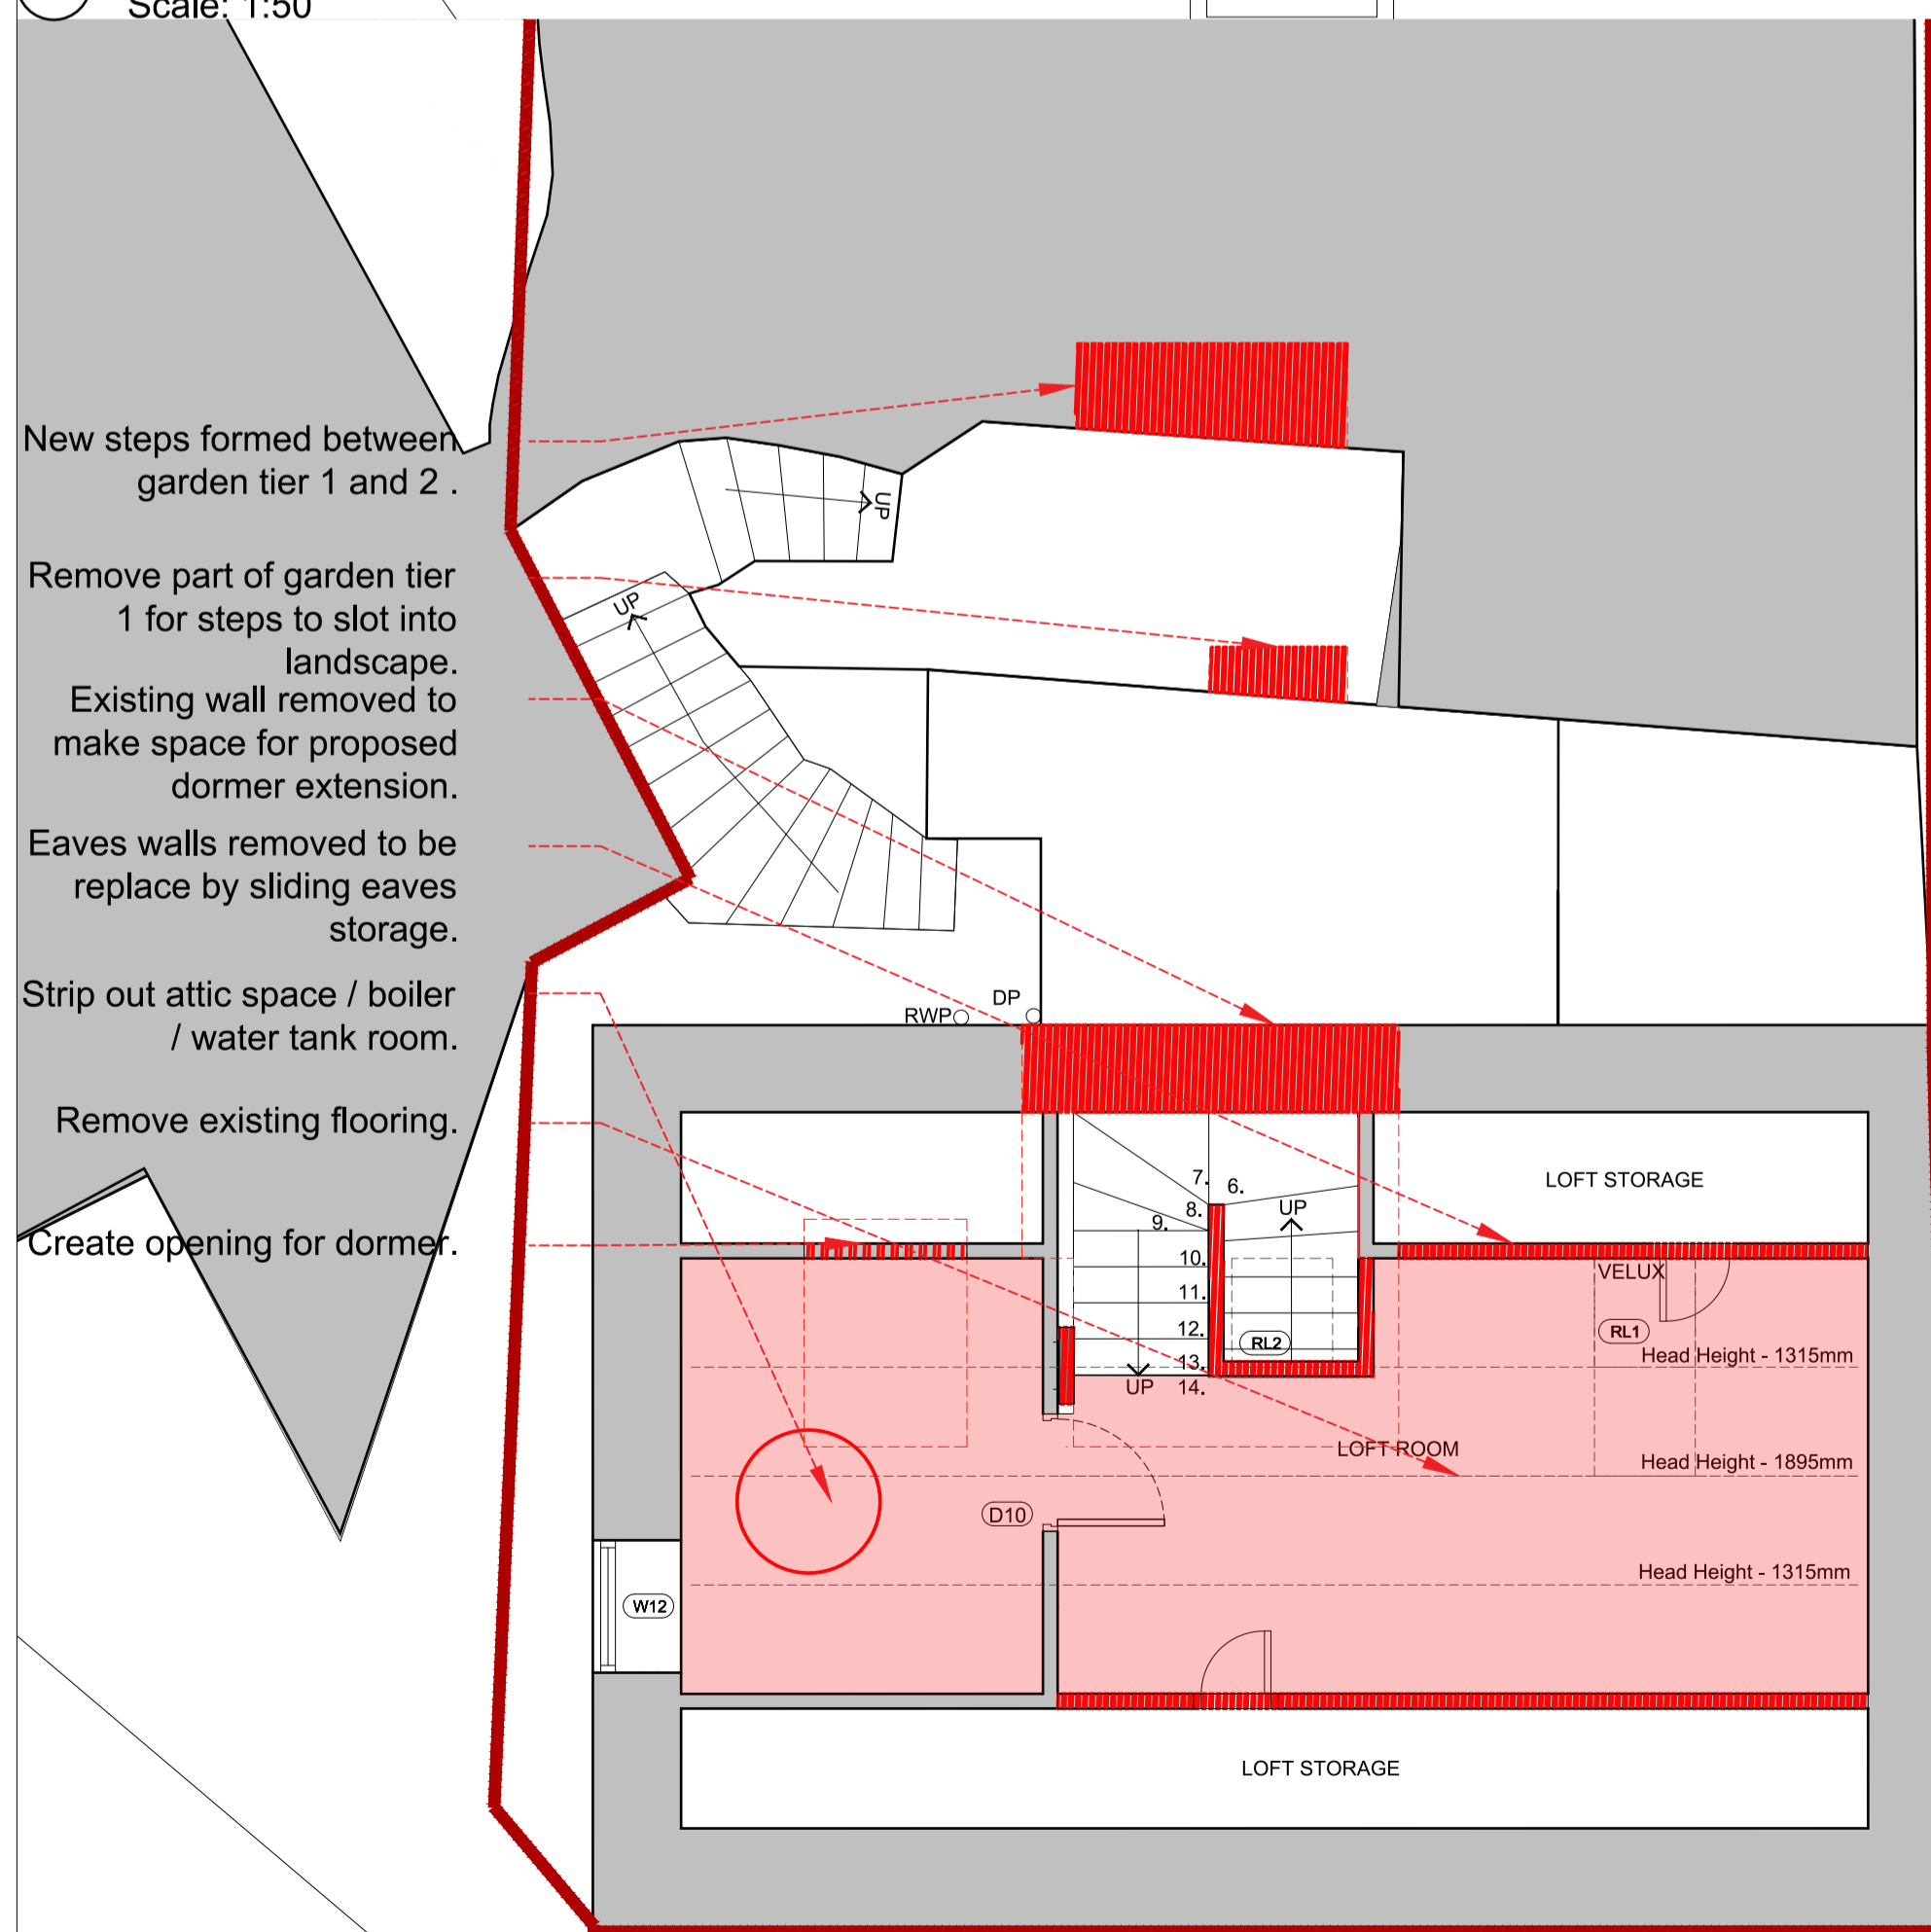

3 PROPOSED LOFT DEMOLITIONS  
 Scale: 1:50



4 PROPOSED GARDEN EXCAVATIONS  
 Scale: 1:100

- Notes:**
1. Do not scale from drawings.
  2. All Dimensions to be checked on site.
  3. All Dimensions in mm unless noted otherwise.

Carefully remove floor finish  
 Demolition - See text note for details

**REVISION**

PA	24/08/2022	AJ
	Original Planning Application Drawings	
PA2	10/10/2023	SC
	Redesigned Scheme Planning Application	
<b>North</b>		
<b>Scale Bar</b>		
<b>Project</b>		
2 Dove Street		
<b>Drawing</b>		
Proposed Demolitions Plans		
<b>Scale @ A1</b>		
1:50, 1:100		
<b>Drawing Number</b>		
1054.DE.01		
<b>Rev</b>	<b>Date</b>	
PA2	23 October 2023	